



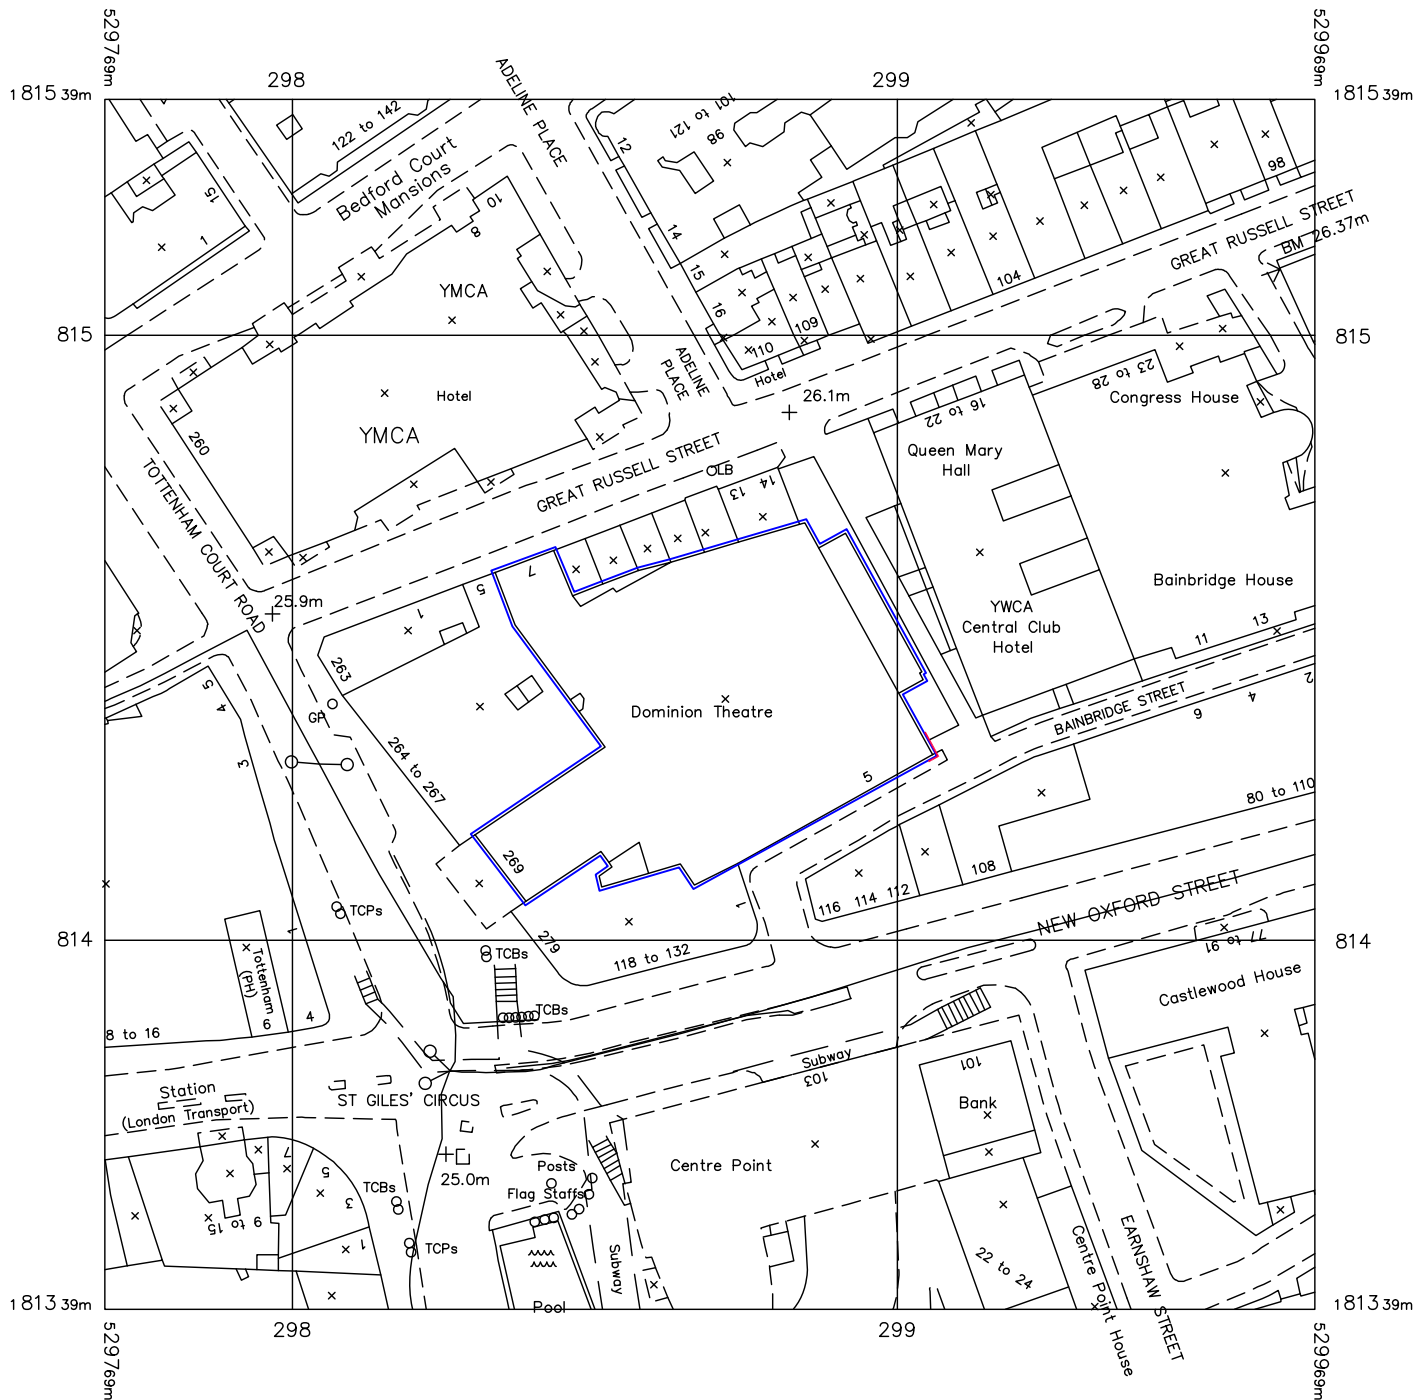

SITE LOCATION PLAN (SCALE 1:1250 AT A4)

Client

NEDERLANDER

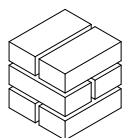

**Michael
Jackson
Consulting**

Chartered Structural Engineers

204 BOLTON ROAD
WALKDEN, WORSLEY
MANCHESTER, M28 3BN

Tel: 0161 790 4404
Fax: 0161 790 4405

Project

THE DOMINION THEATRE
TOTTENHAM COURT ROAD, LONDON

Drawing Title

SITE LOCATION PLAN

Scale	Date	Drawn	Checked	Passed
AS SHOWN	APR 14	VR		

DRG. No.

2243-03-101