


Revisions			
Rev.	Date	Description	By

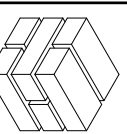

Michael Jackson Consulting
Chartered Structural Engineers

204 BOSTON ROAD
MORSELEY
MANCHESTER, M39 3BN
Tel: 0161 790 4404
Fax: 0161 790 4405



Client: **NEEDERLANDER**

Site: DOMINION THEATRE
LONDON


Project: PROPOSED STAGE DOOR
SIGNAGE

Drawing Title: PROPOSED STAGE DOOR
SIGN DETAILS

Scale A5 SHOWN	Date APRIL 2014	Drawn VK	Checked 	Passed
DRG. No. 2243 - 03-106				

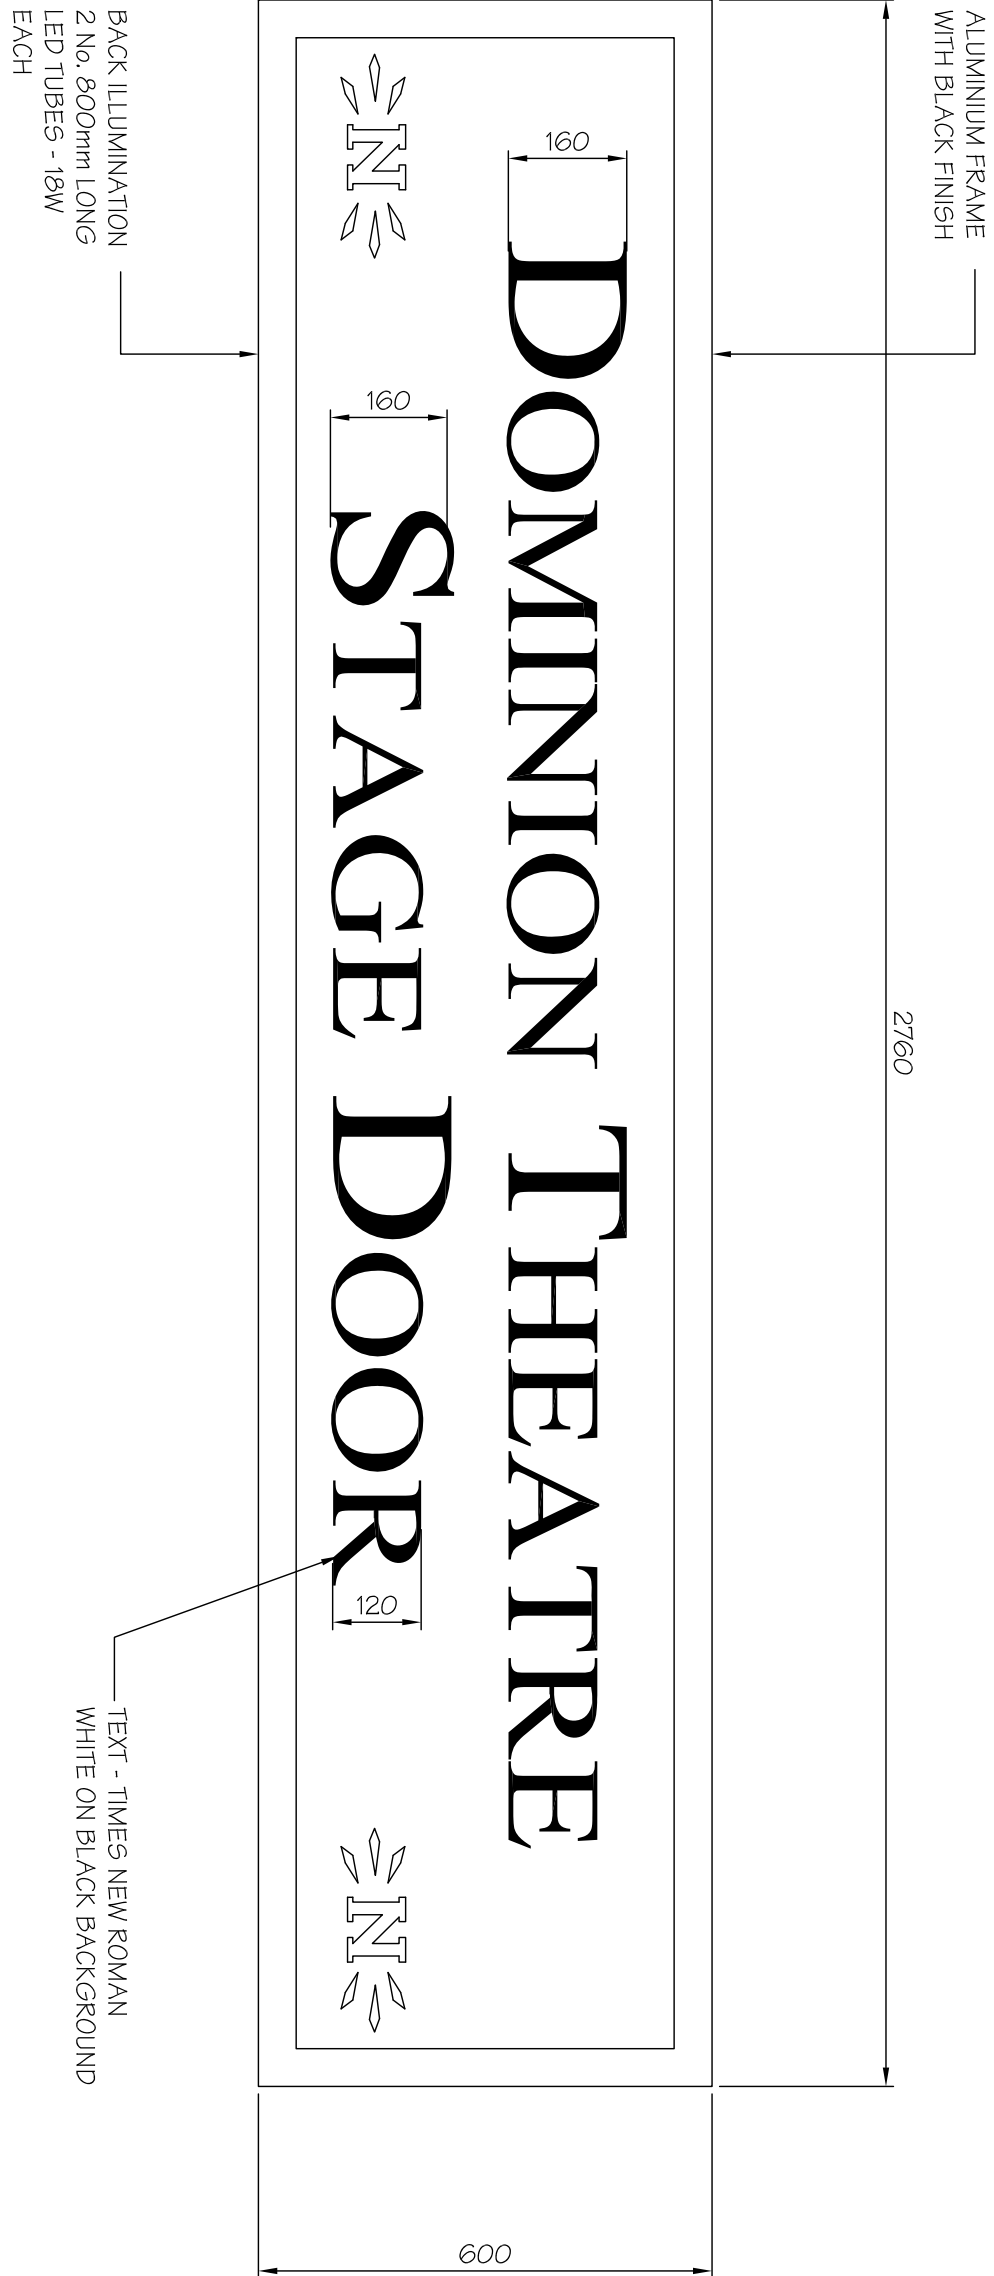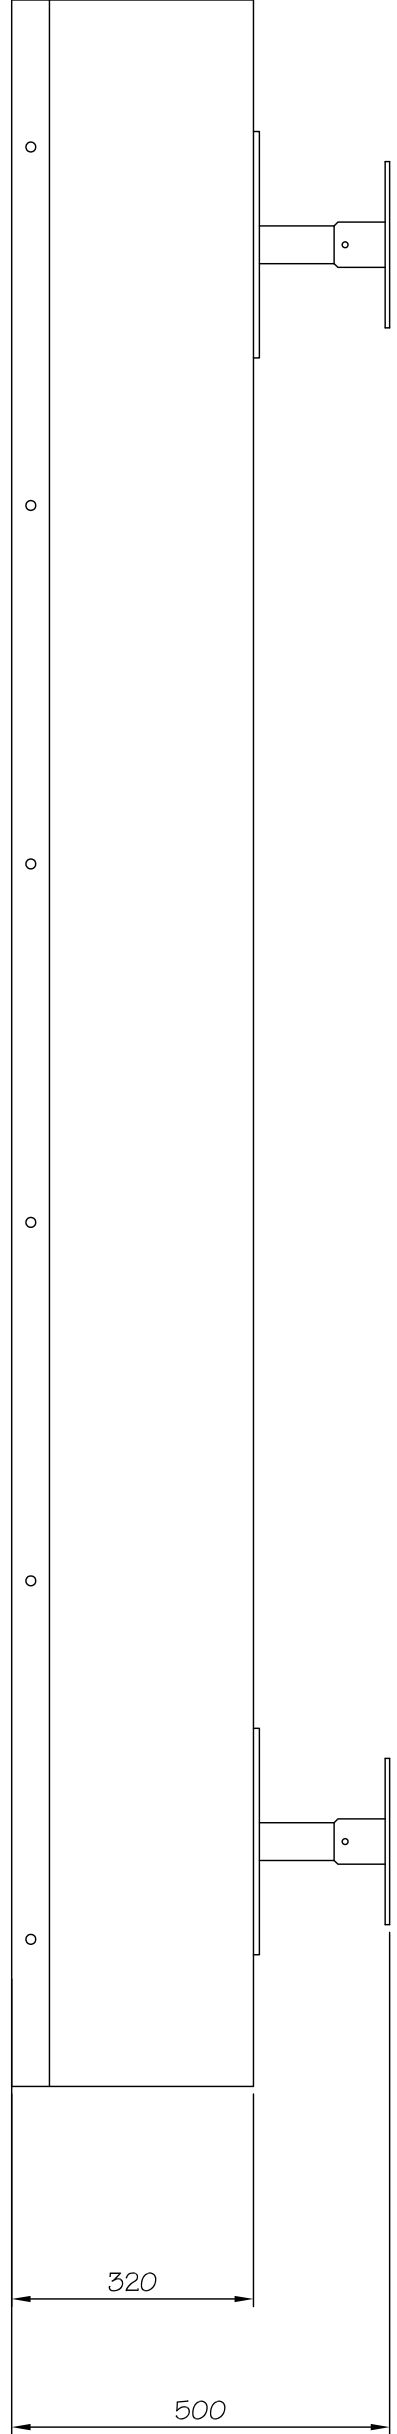

DETAILS OF SIGN ABOVE THE
STAGE DOOR
(SCALE 1:10 AT A1)

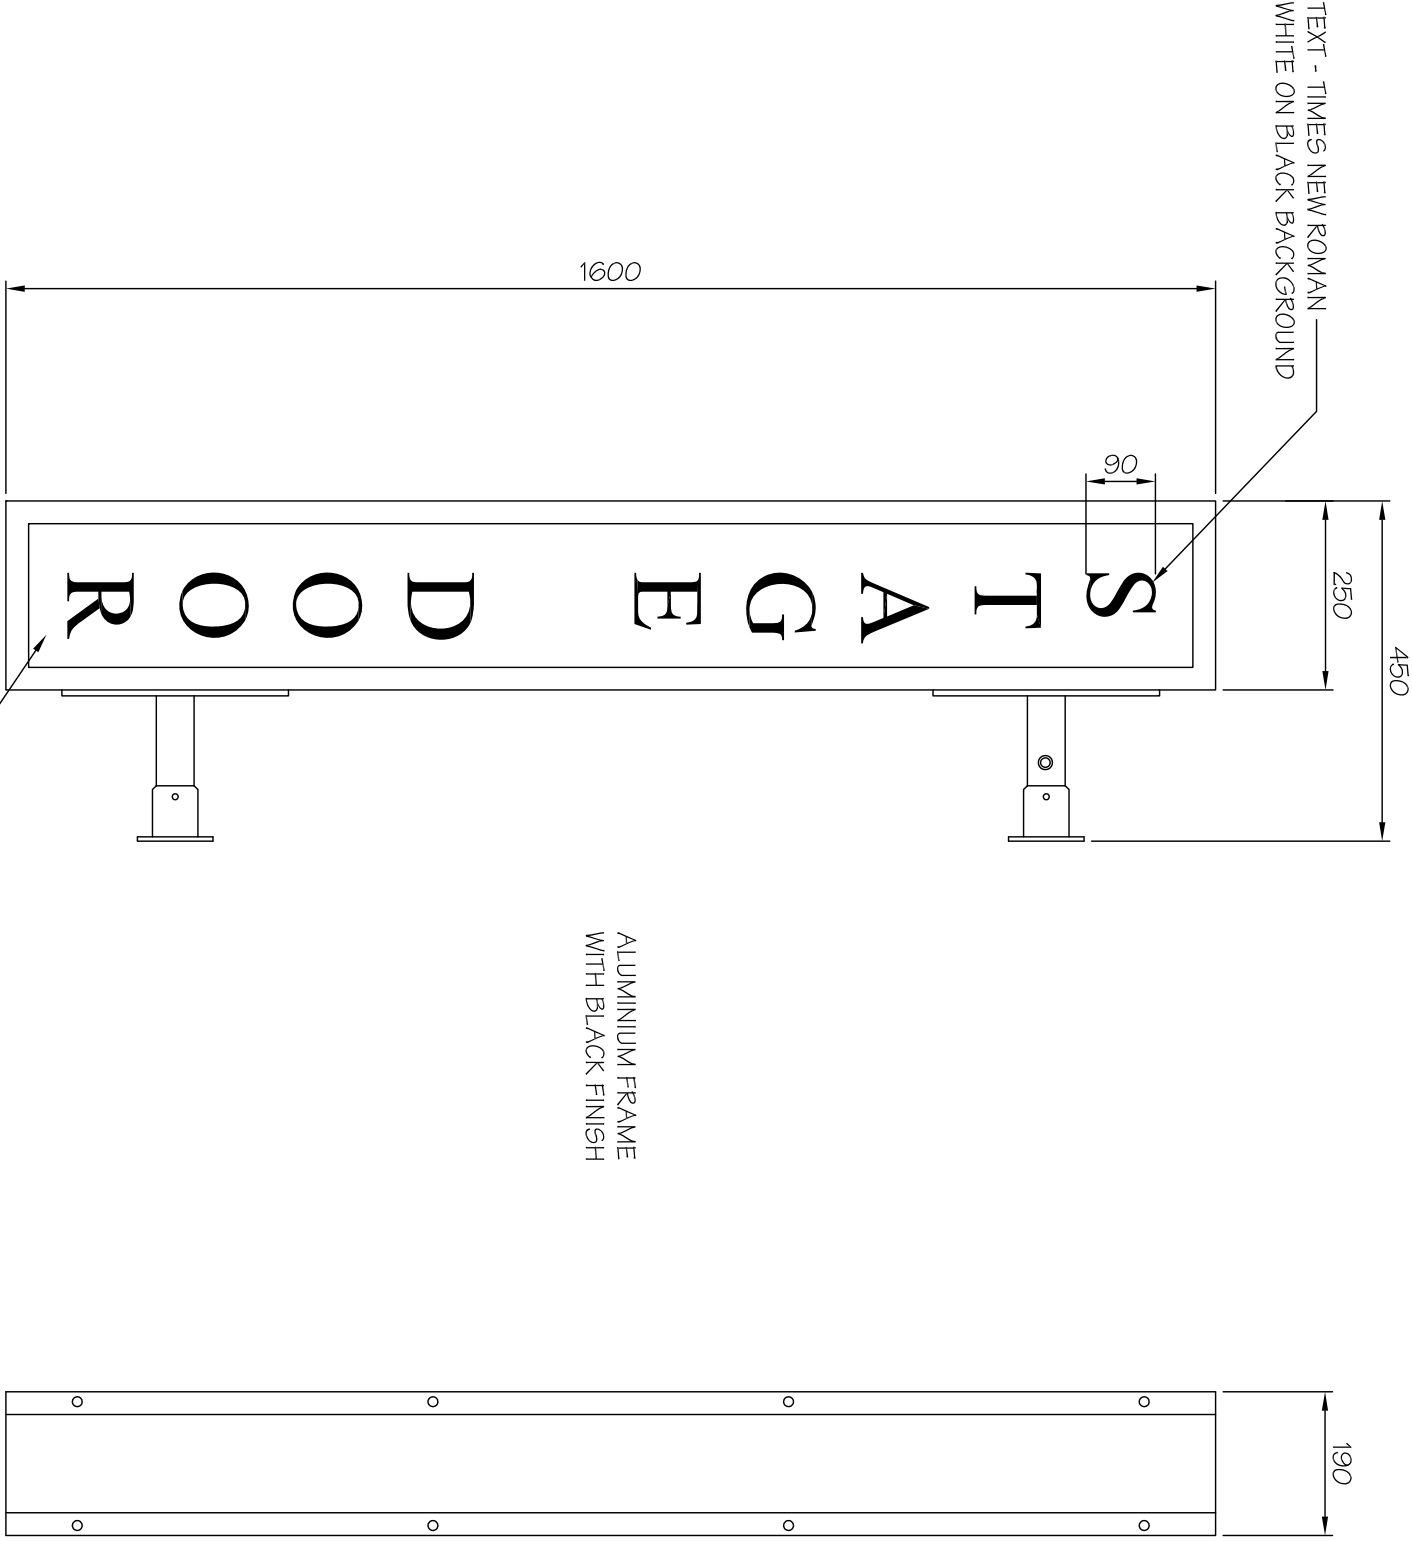

DETAILS OF SIGN ON BAINBRIDGE
STREET ELEVATION AT REAR CORNER
(SCALE 1:10 AT A1)