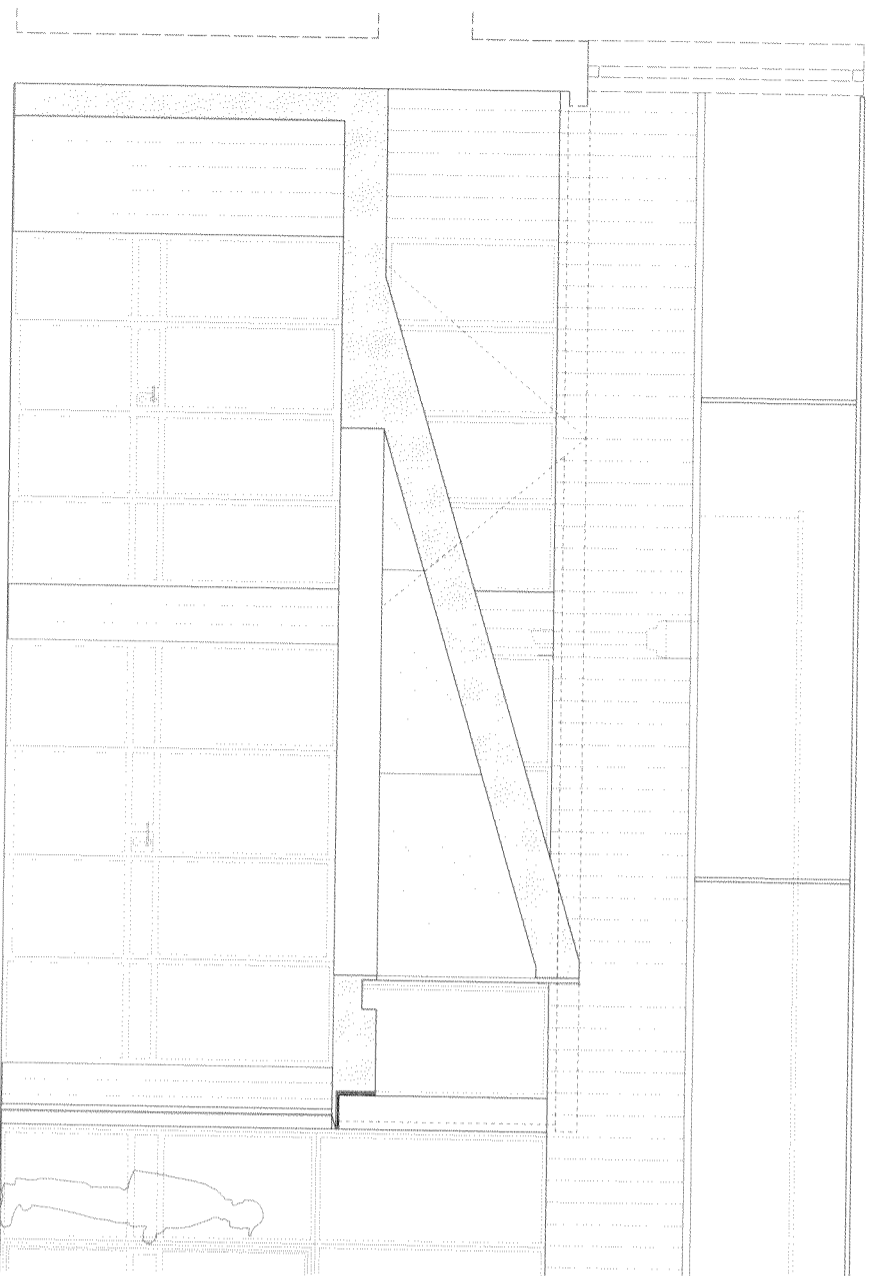
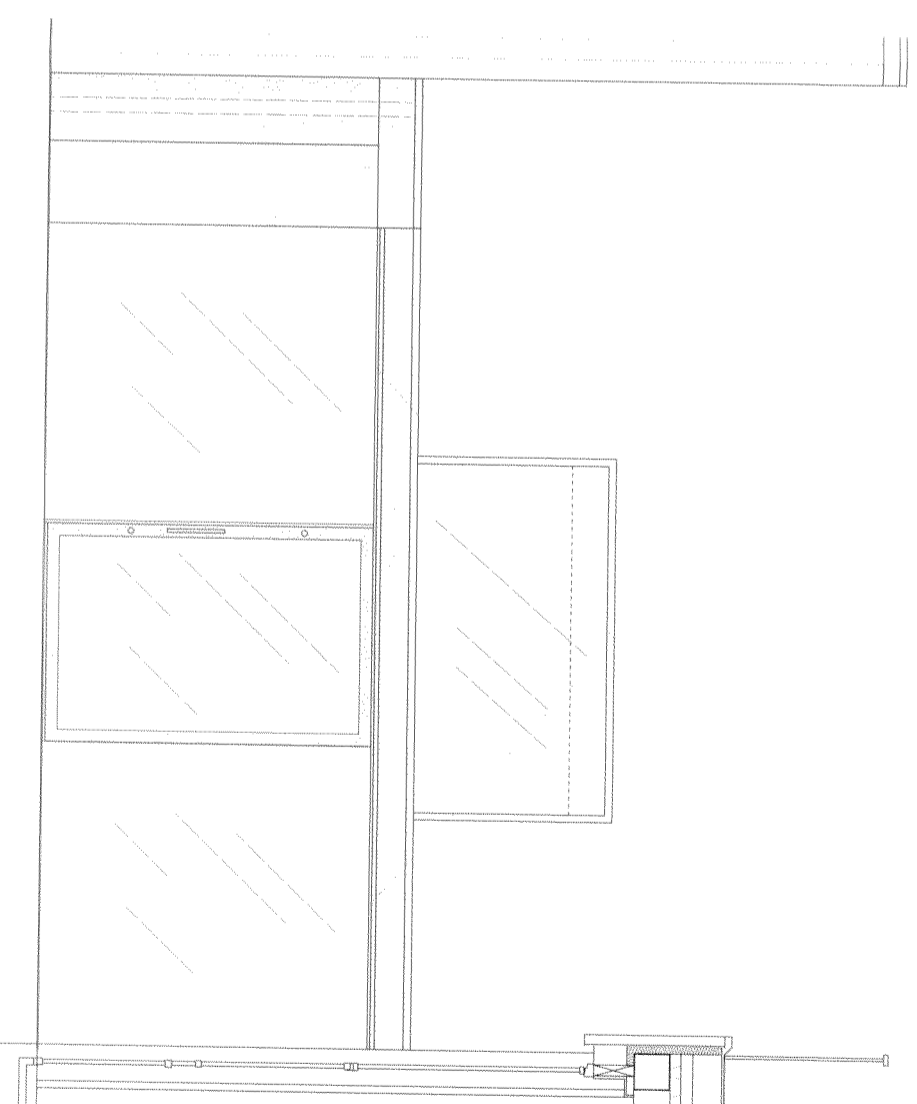


PLANNING

GENERAL NOTES

- 1 No dimensions to be scaled from this drawing
- 2 Any discrepancies found between this drawing and Powell's specification should be referred immediately to Powell's specification
- 3 This drawing should be removed from currency once the final version is issued
- 4 This drawing is copyright
- 5 All dimensions in mm's

SECTION AA
scale 1:50@A3SECTION BB
scale 1:50@A3

REV	DESCRIPTION	DATE	DESIGNER
Pt 1	PLANNING	19/03/14	BSG/GR

Powell Truck Associates
 Architects & Spatial Book Press, London, W8 0QH
 Phone +44 (0)20 8749 7700
 Fax +44 (0)20 8749 8737

pt

PROJECT TITLE
 89A DELANCEY
 STREET
 CANNON
 LONDON
 NW1 7RY

SCALE	DATE	SCALE
BS	23.02.14	AS
		1:50 @ A3
		1:25 @ A1

DRAWING TITLE
ENTRANCE HALL G.01

JOB NO.	DRAWING NO.	REV.
2493	03_101	PL1