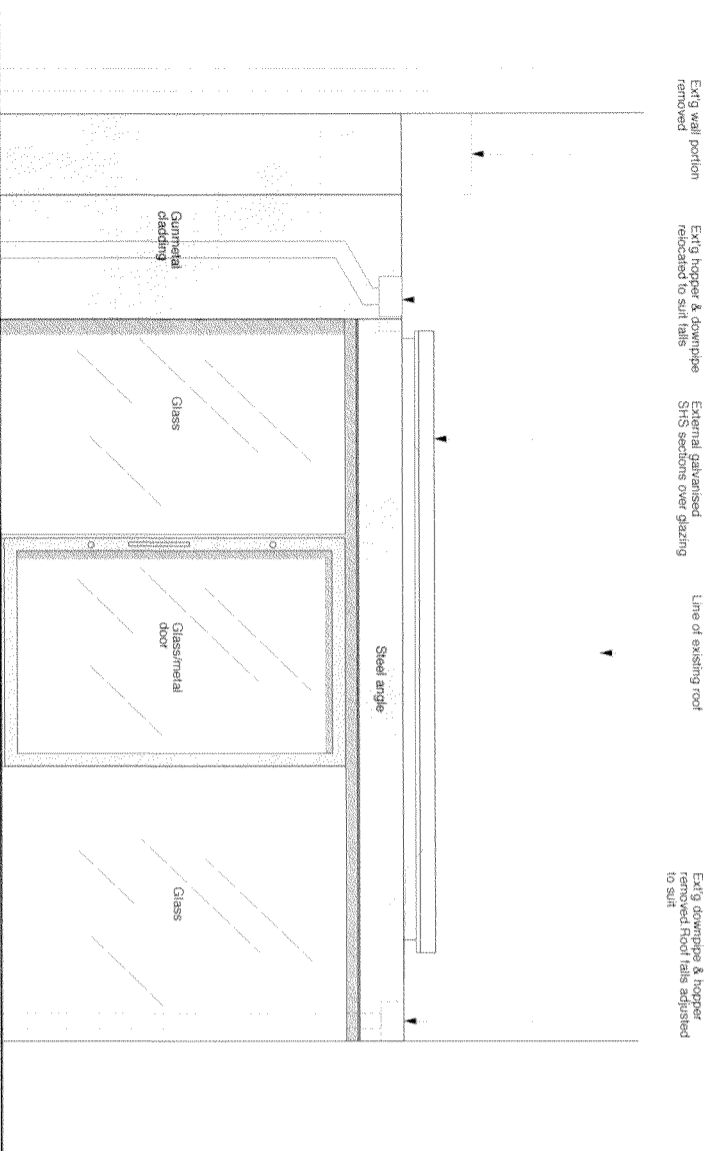
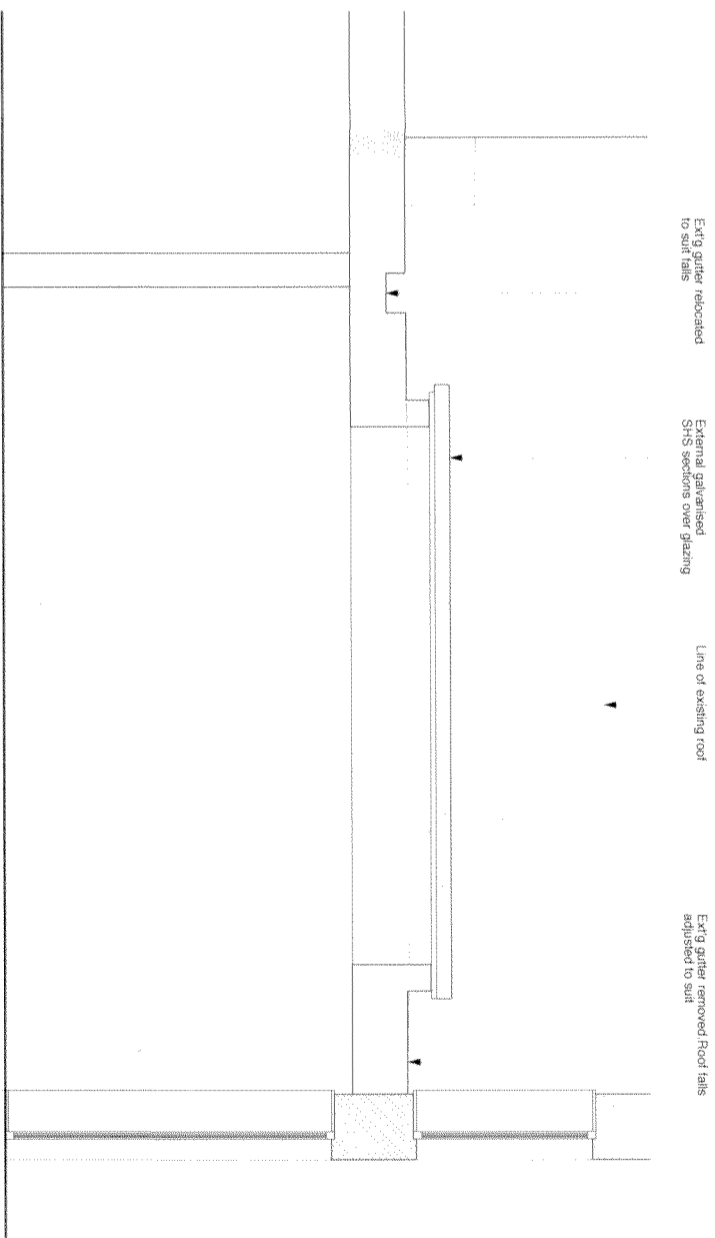


PLANNING

- GENERAL NOTES
1. No dimensions to be scaled from this drawing.
 2. Any discrepancies found between this drawing and Powell Tuck Associates' records should be referred immediately to Powell Tuck Associates.
 3. This drawing should be removed from currency immediately a revised version is issued.
 4. This drawing is copyright.
 5. All dimensions in mm's.

SECTION AA
scale 1:50@A3


Entrance Hall

SECTION BB
scale 1:50@A3

Lobby

Entrance Hall

Living Room

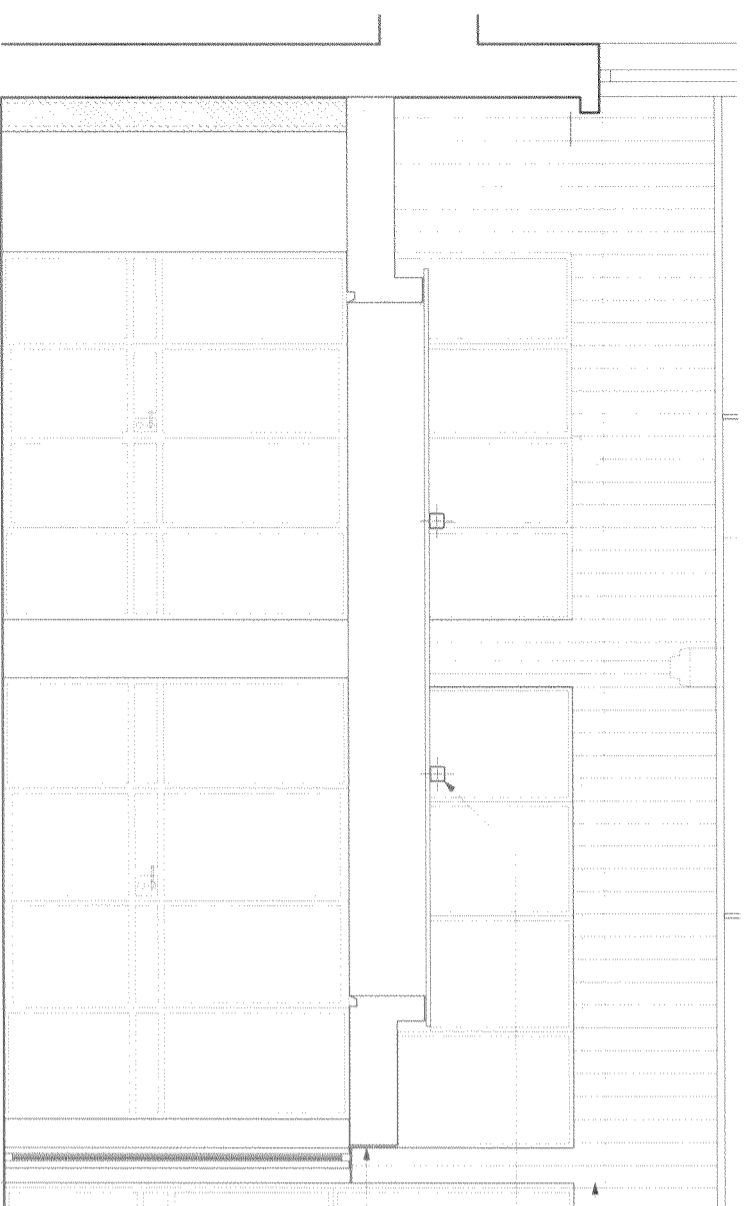

Outline of existing roof

External galvanised
SHS sections over glazing

Galvanised steel angle
to roof edge

Entrance Hall

77 Parkway
(office/commercial)SECTION CC
scale 1:50@A3

PL2	PLANNING ISSUE	14/05/14	BSQ/R
REV 1	Issue for approval	13/03/14	BSQ/R
REV 1	DESCRIPTION	DATE	NAME

Powell Tuck Associates
 Architecture 6 Sarnford Brook Road, London, W8 0XH
 Design Phone +44 (0)20 8749 7700
 Fax +44 (0)20 8749 8737

pt

PROJECT TITLE
 88A DELANCEY
 STREET
 CAMDEN
 LONDON
 NW1 7RY

DRAWN	BS	CHECKED	AS
DATE	14.05.14	SCALE	1:50 @ A3
			1:25 @ A1

DRAWING TITLE
 ENTRANCE HALL AMENDMENTS
 (3)

JOB NO	DRAWING NO	REV
2493	03.101	PL2