



A I B I C I D I E I F I G I H I

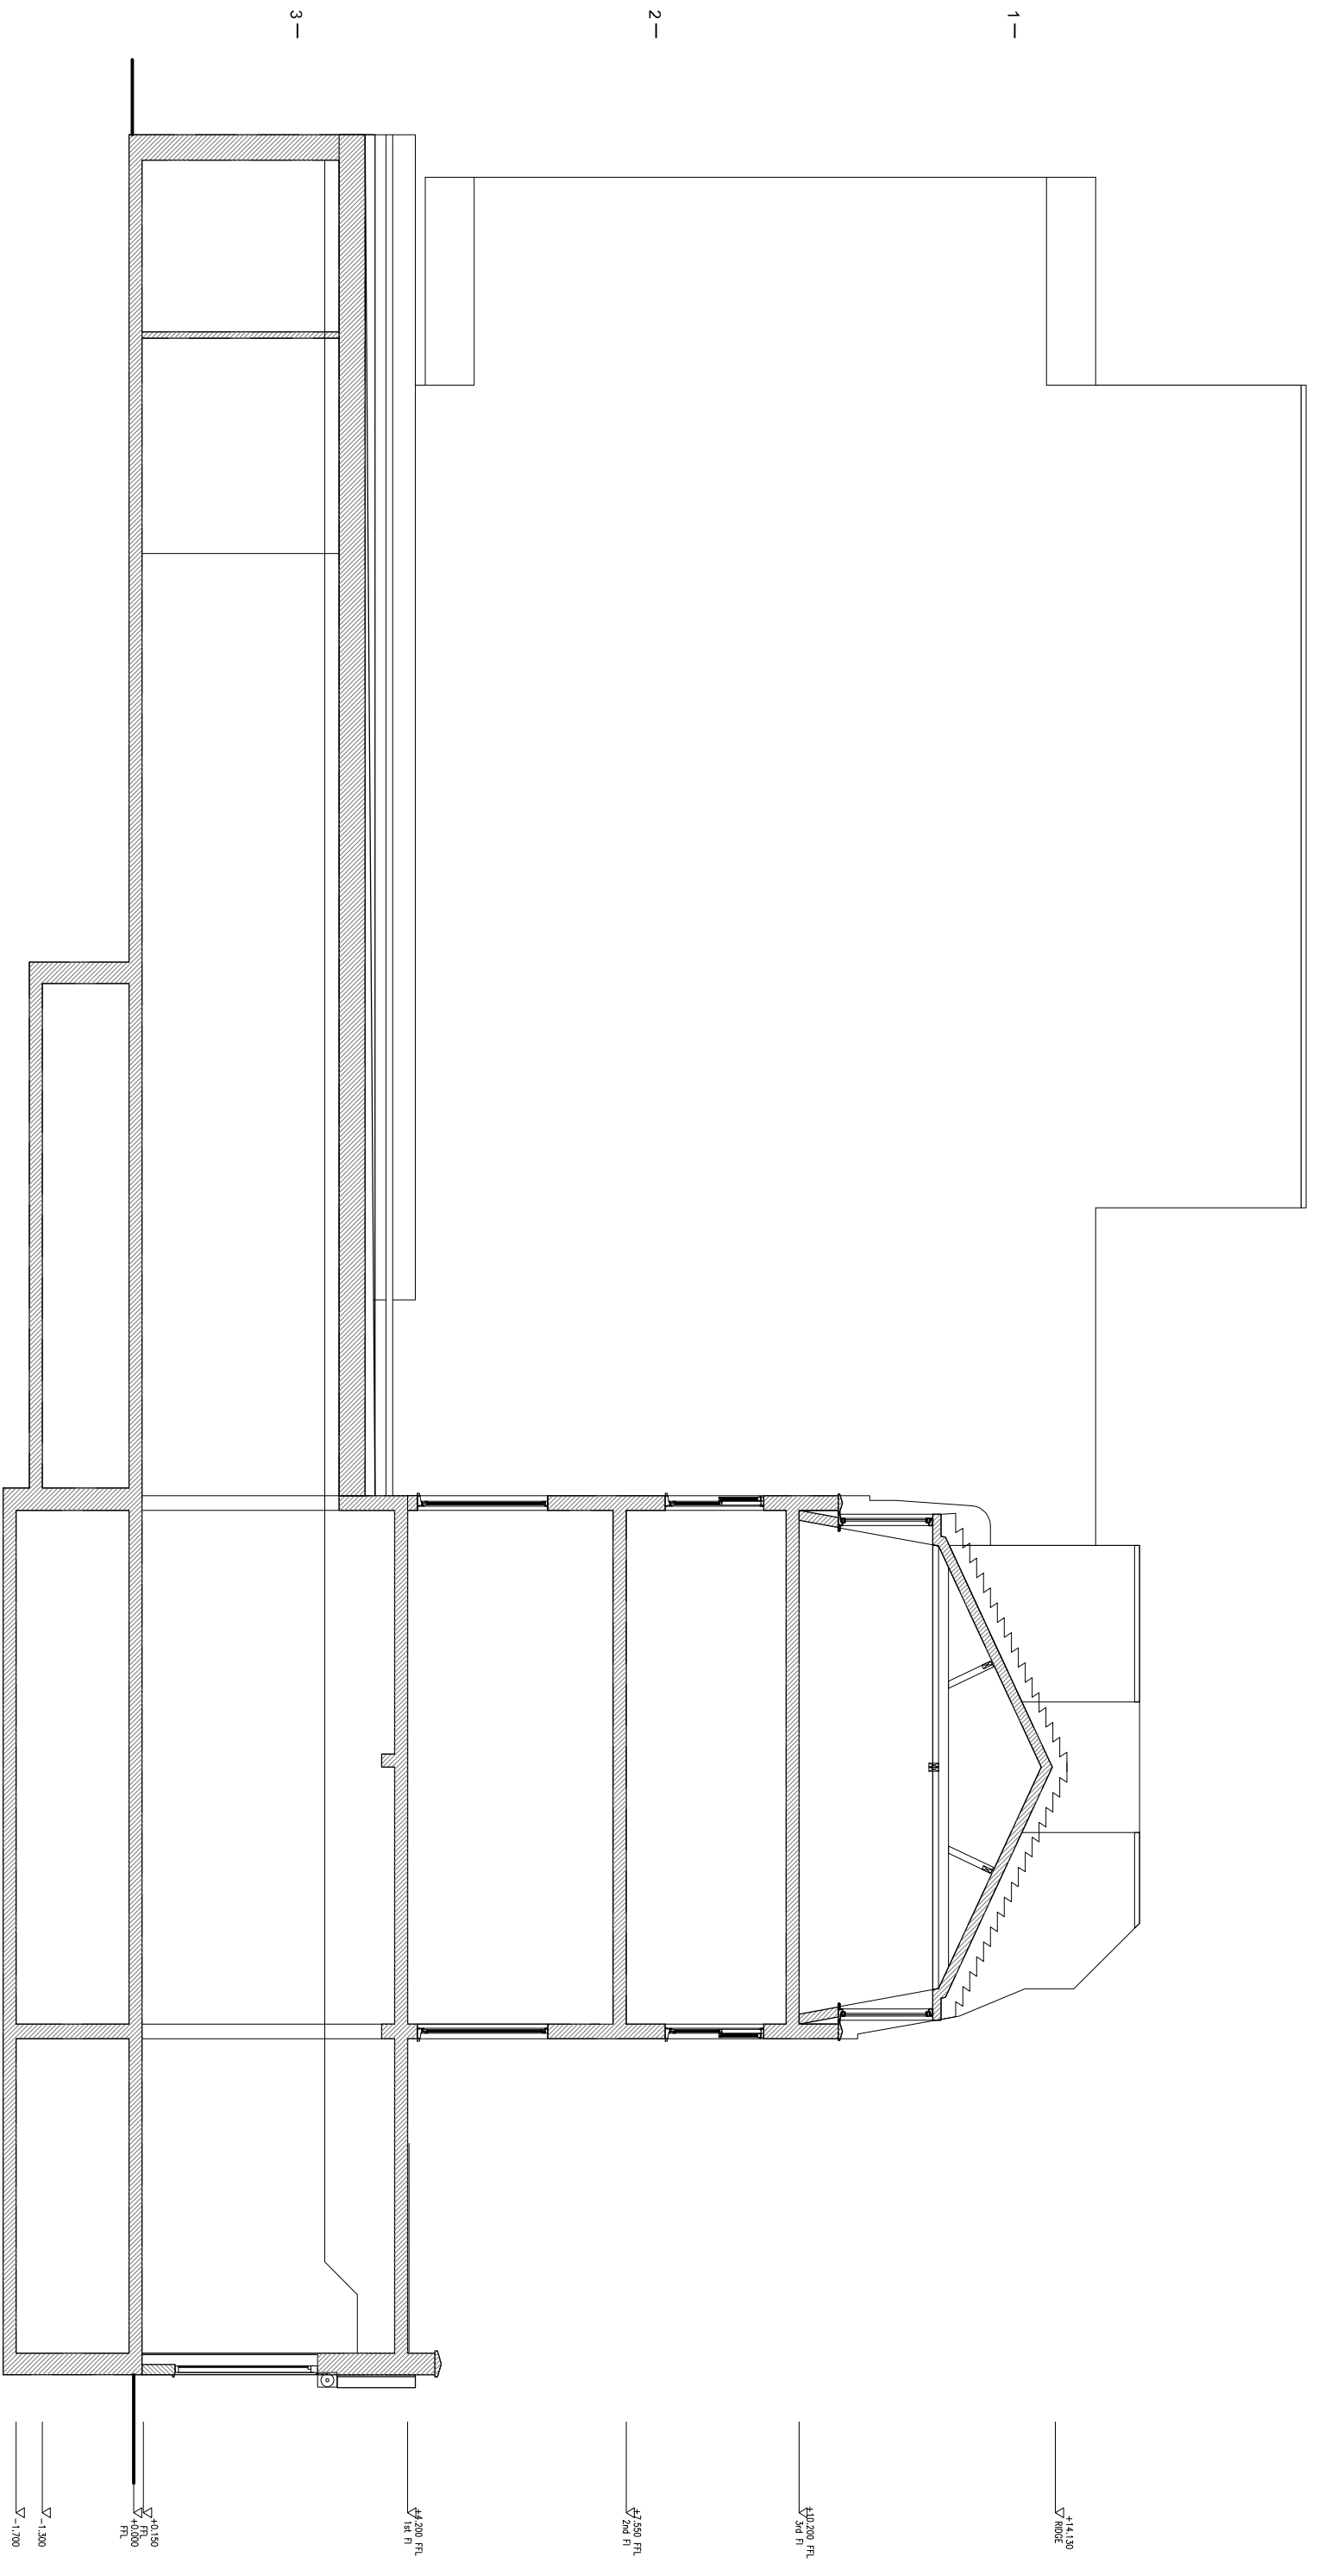

4A EXISTING SECTION A-A

SCALE 1:100

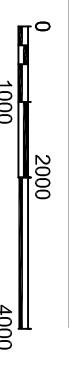

<p>Client</p> <p>-</p>		<p>Drawing Title</p> <p>Existing Section A-A</p>		<p>Project Number</p> <p>14/0126</p>	<p>Drawing Number</p> <p>14-126-06</p>
<p>Project Title</p> <p>78 Camden High Street, London, NW1 0LT</p>		<p>Description</p>	<p>Rev. By</p> <p>CKD By</p>	<p>Scale</p> <p>1:100 @A3</p>	<p>Rev.</p> <p>-</p>
<p>Rev. Date</p>		<p>Status</p> <p>-</p>		<p>Date</p> <p>22/03/14</p>	<p>Revised</p> <p>-</p>