




A B C D E F G H

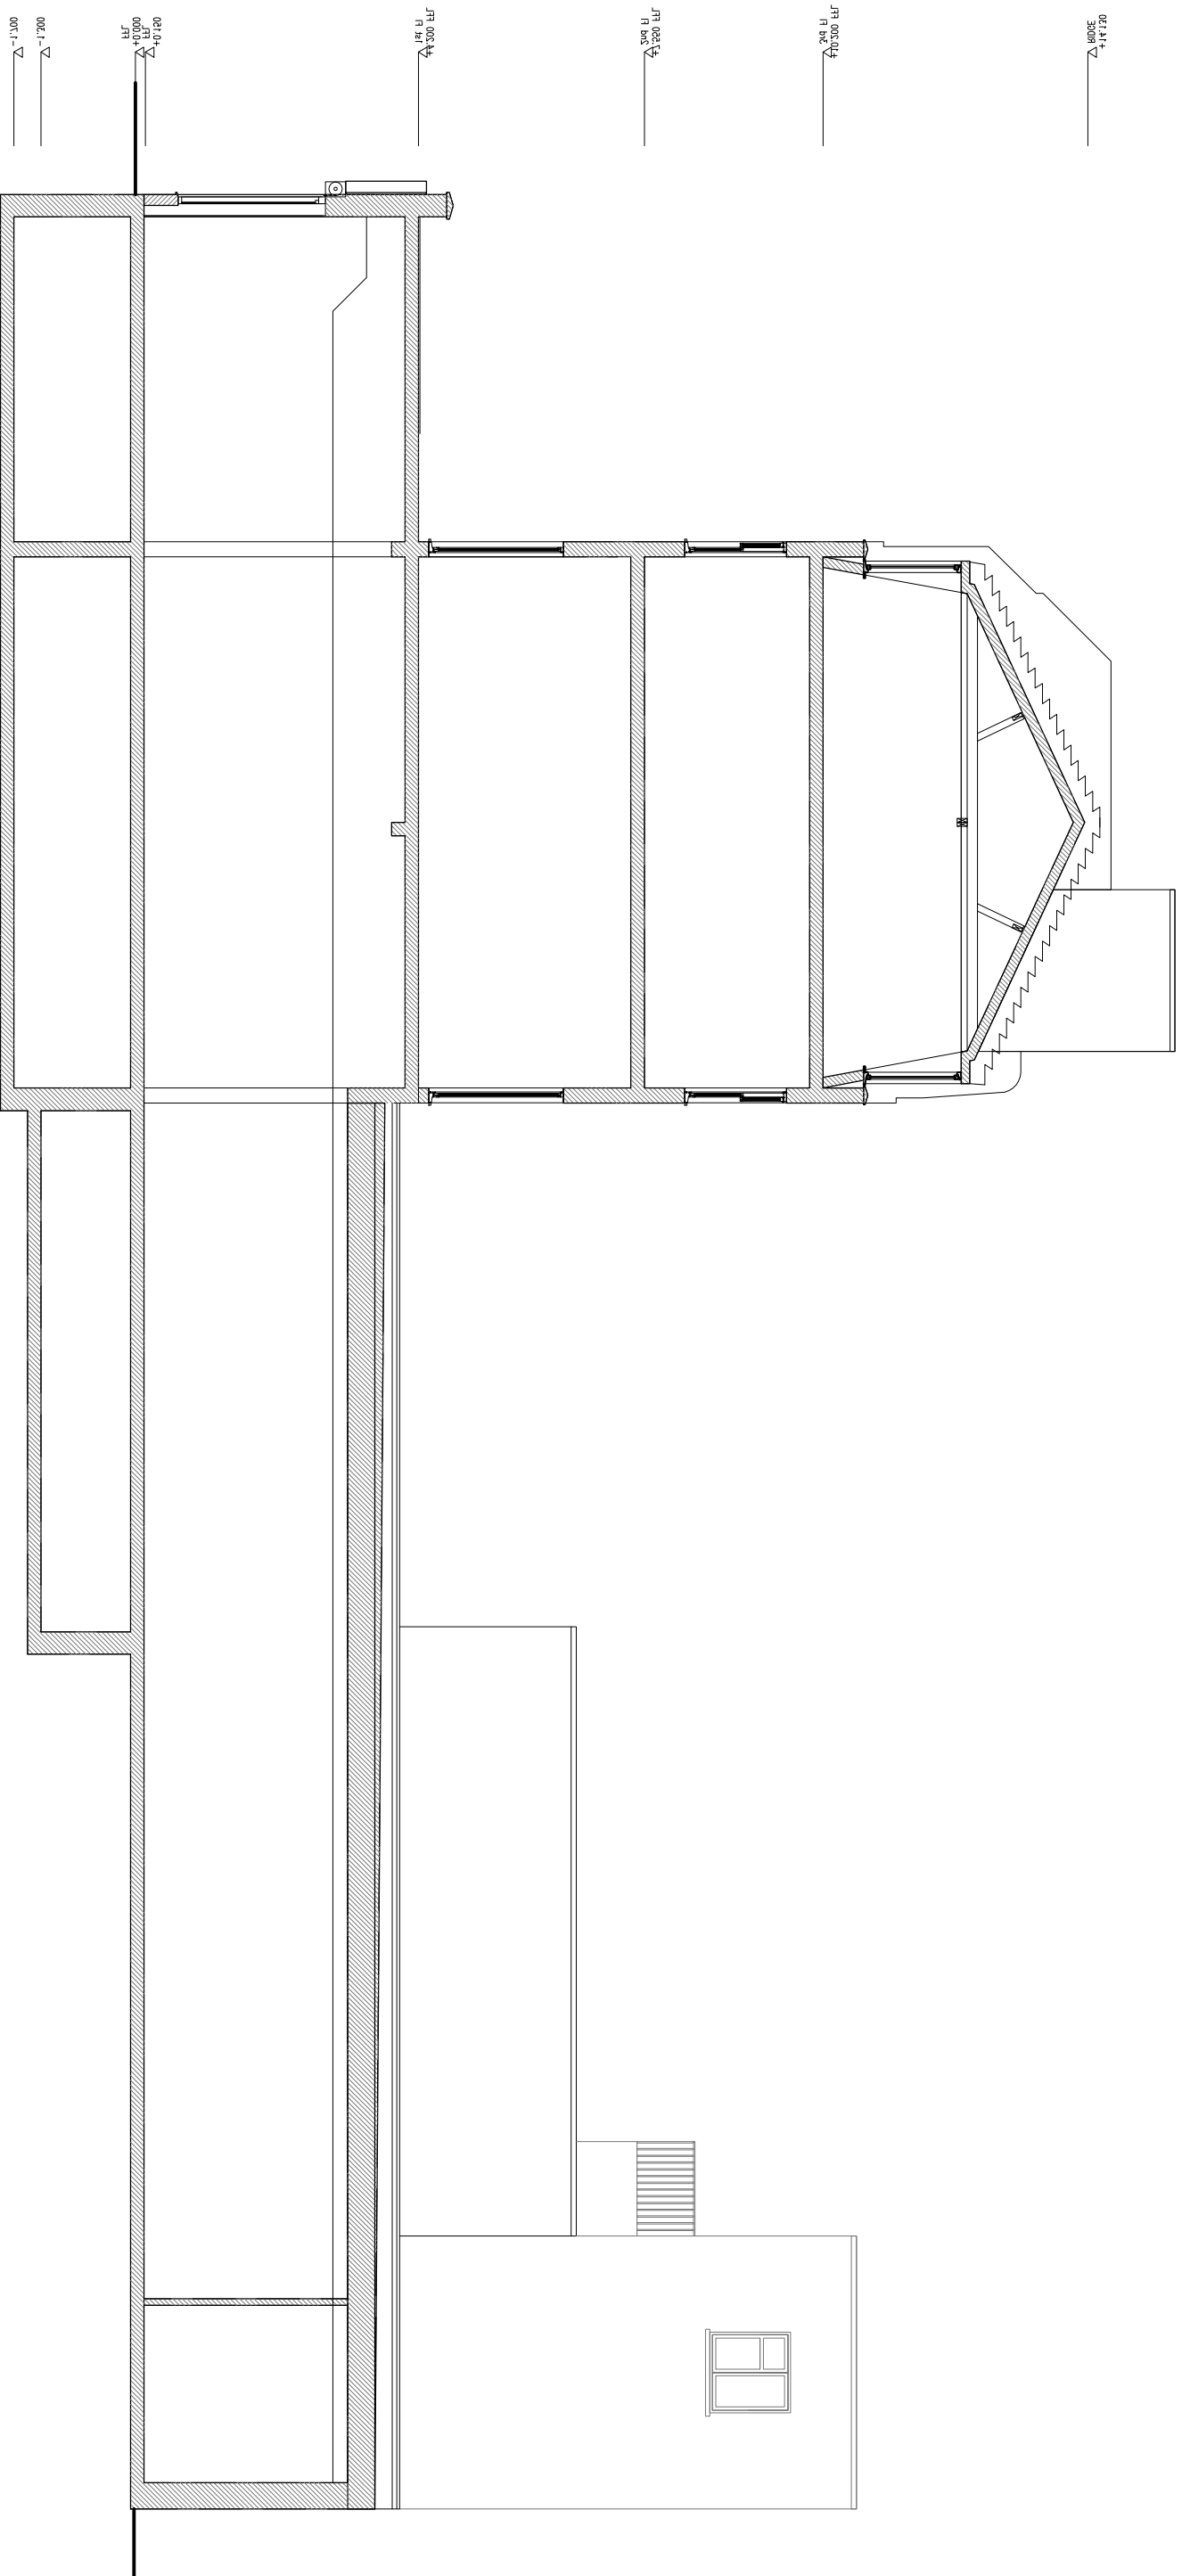

4A EXISTING SECTION B-B

SCALE 1:100

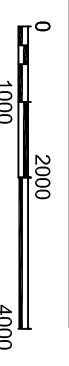
 
| | | | | |
|---|-----------|---|-----------|--------|
|  | | Client | | |
| Project Title | | 78 Camden High Street, London, NW1 0LT | | |
| Drawing Title | | Existing Section B-B | | |
| Rev | Date | Description | Rev By | Chk By |
| | | | | |
| Project Number | 14/0126 | Drawing Number | 14-126-07 | |
| Scale | 1:100 @A3 | Sheet No. | | |
| Date | 22/03/14 | Rev. | | |
| Revised | - | Status | - | |