



A B C D E F G H

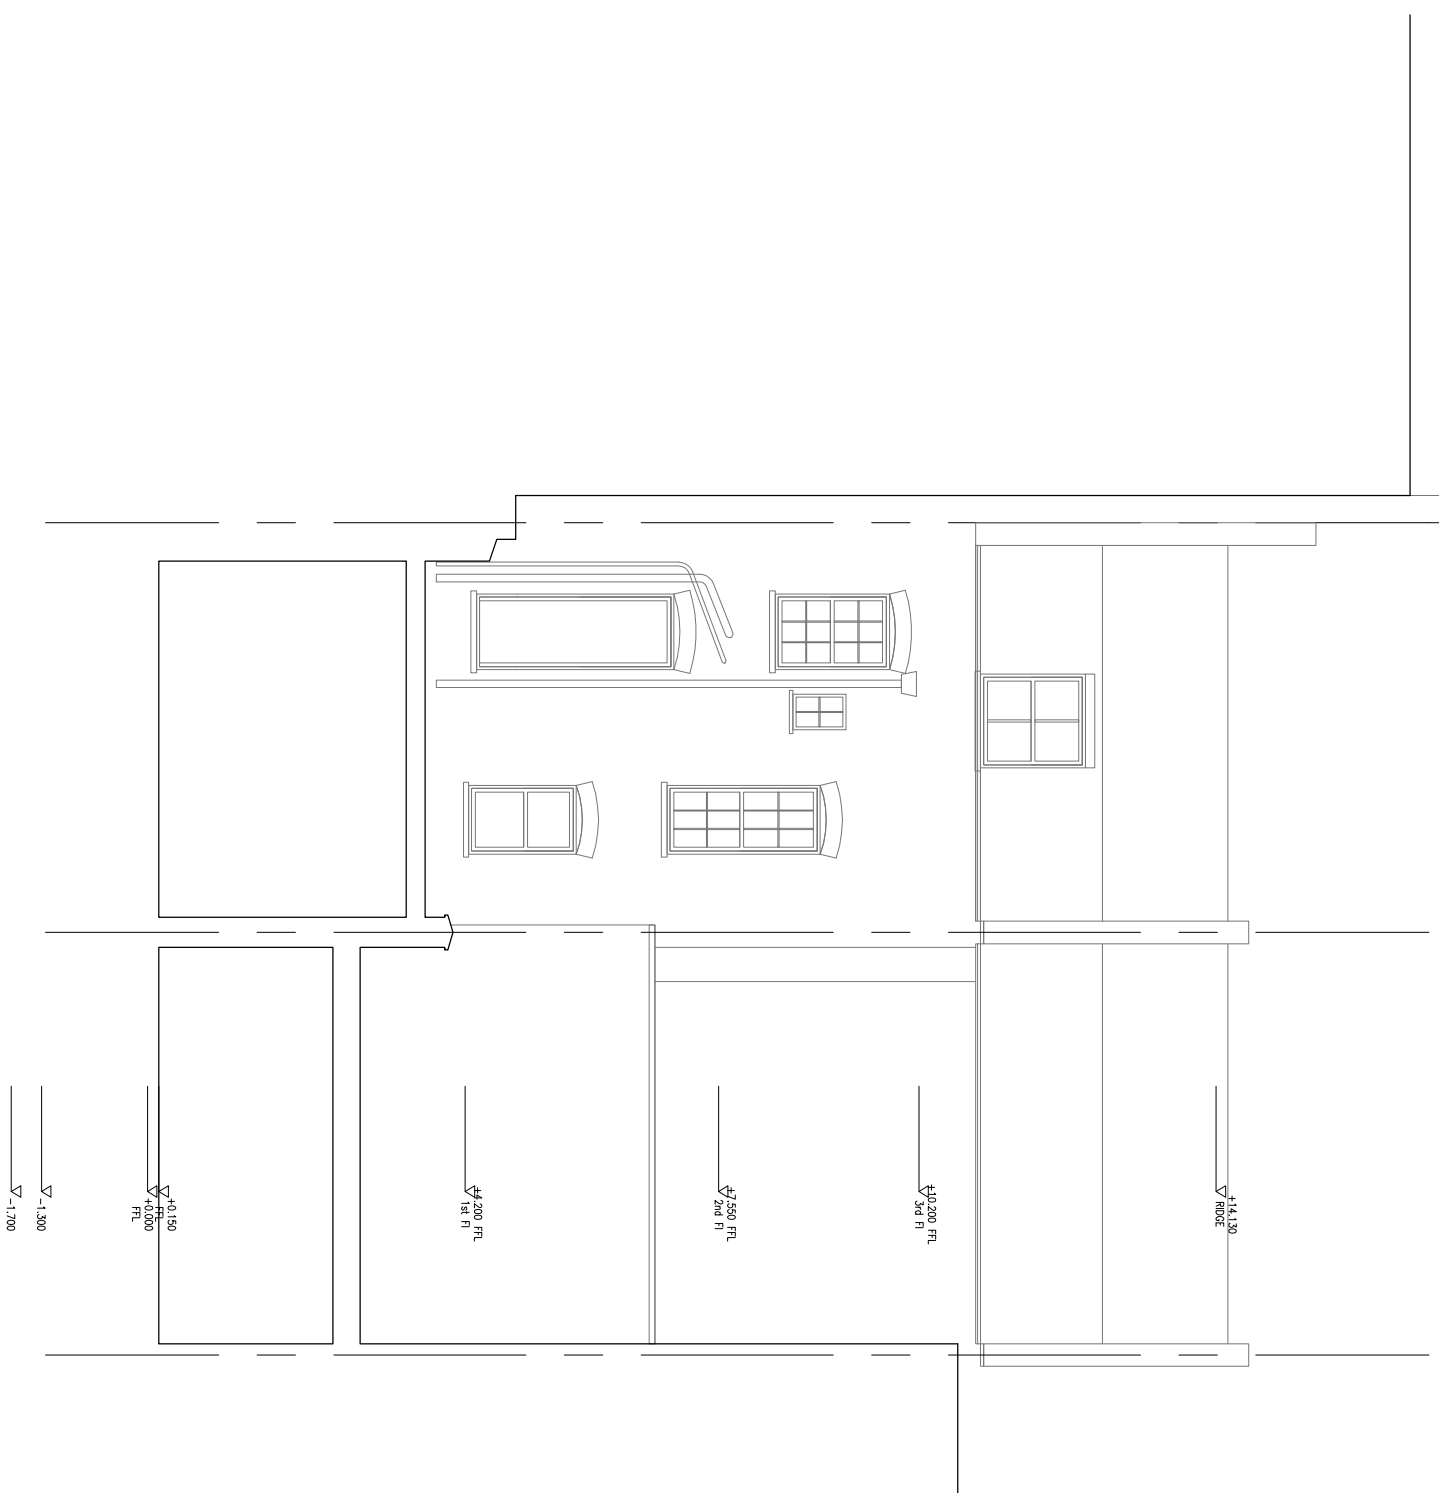

**4A** EXISTING SECTION C-C

SCALE 1:100

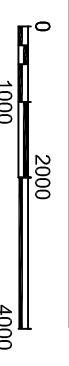

Client	-		
Project Title	78 Camden High Street, London, NW1 0LT		
Drawing Title	Existing Section C-C		
Rev. Date	Description	Rev. By	Old By
Project Number	14/0126	Drawing Number	14-126-08
Scale	1:100 @A3	Sheet No.	-
Date	22/03/14	Rev.	-
Revised	-	Status	-