



A B C D E F G H

- Legend of Materials:**
- Walls:**
1. Facing brickwork to match existing.
- Roof:**
2. Flat roof finished with three layers felt.
 3. Roof terrace finished with pavers.
 4. Mansard roof with slates to match existing.
- Windows/Doors:**
5. White painted timber Doors.
 6. White painted timber windows.
- Planters**
7. Timber clad planters.
- Drainage:**
8. UPVC Gutter and downpipe (black) to match existing.

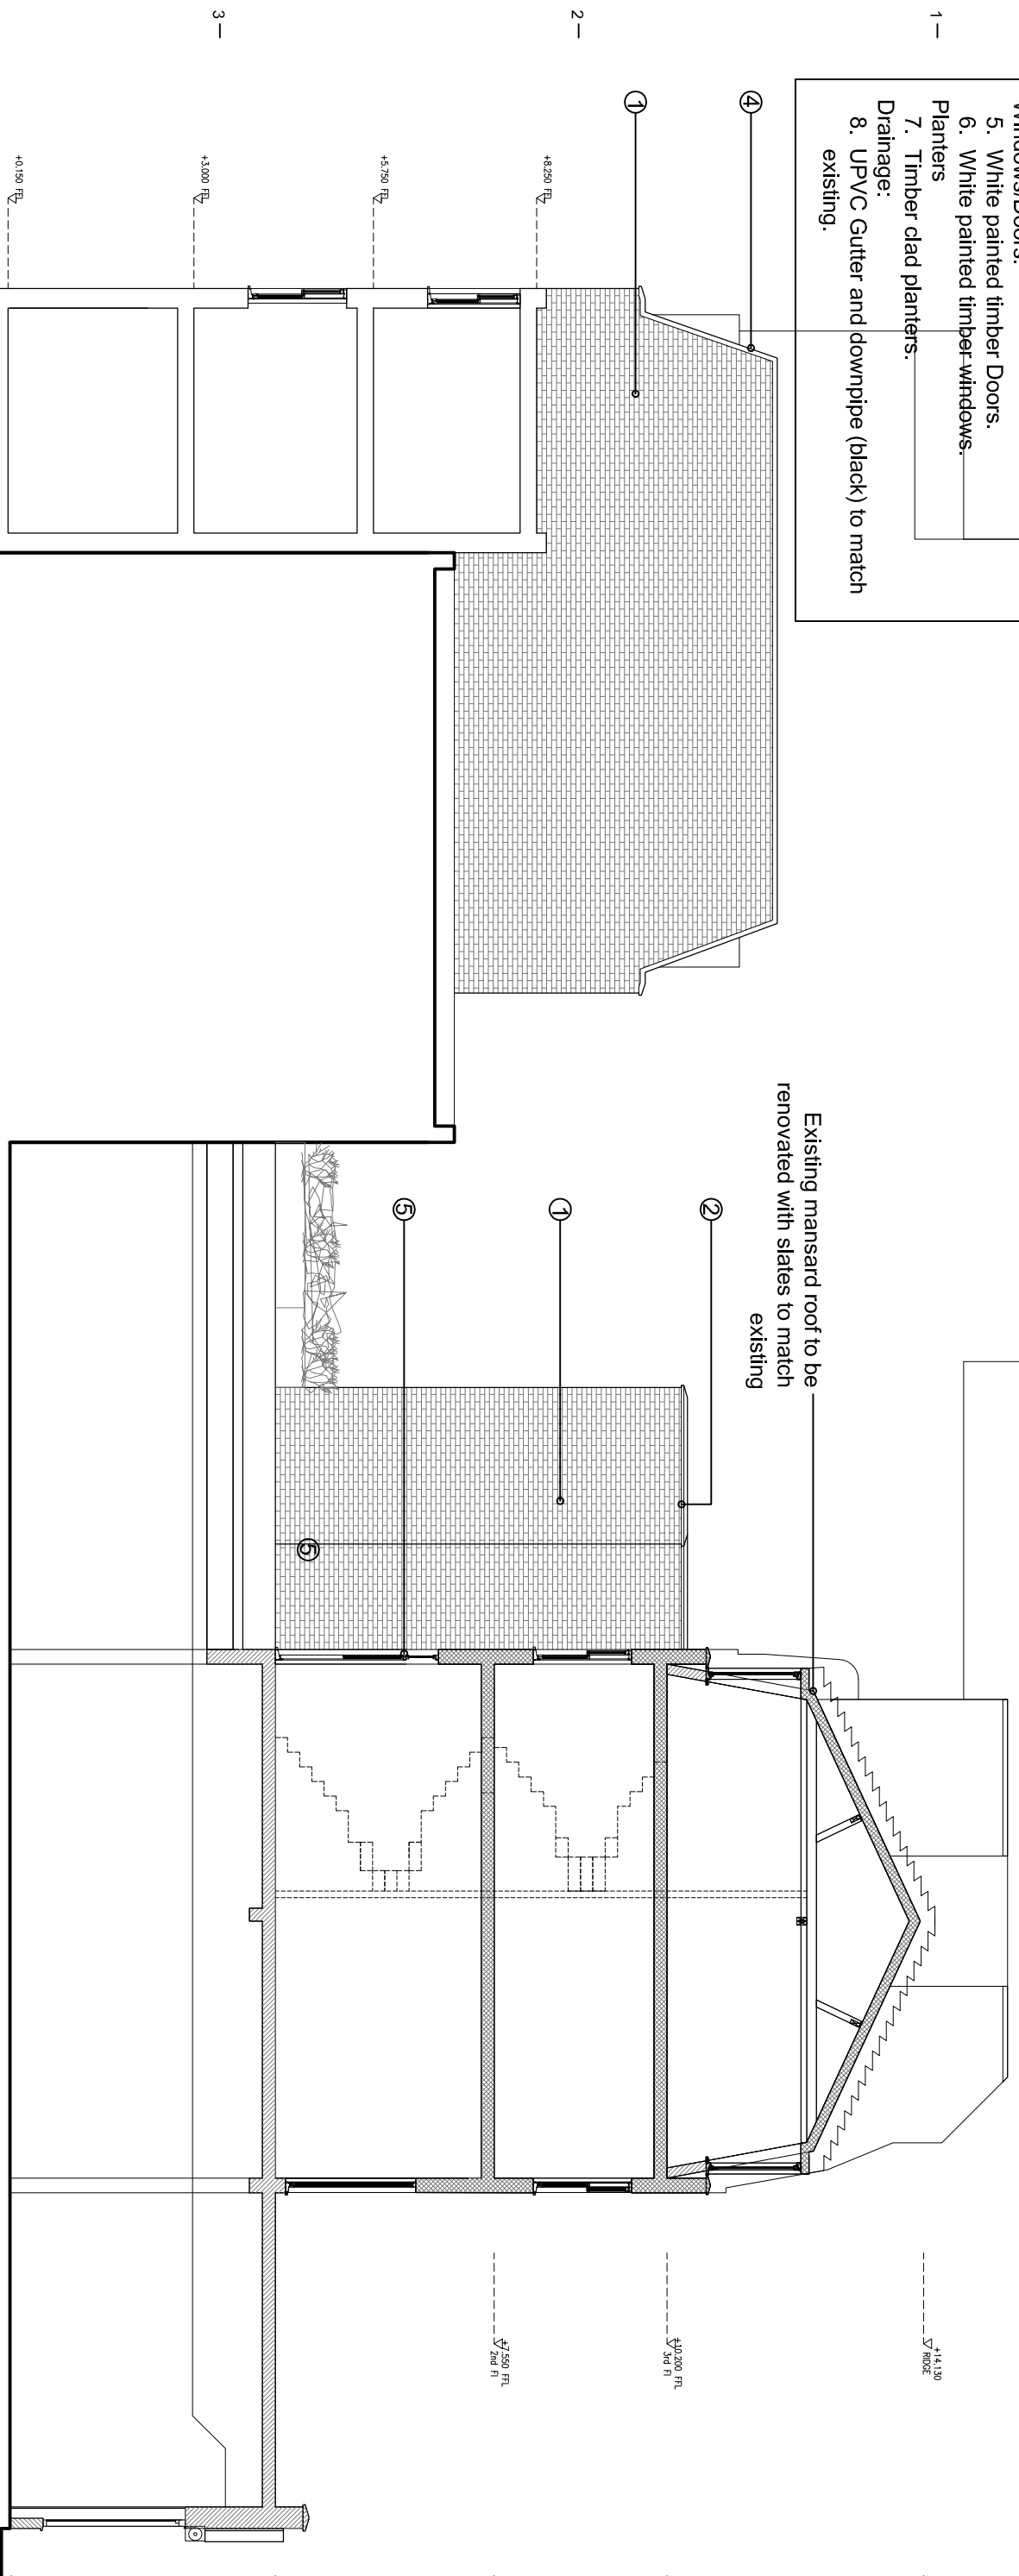

4A PROPOSED SIDE ELEVATION

SCALE 1:100

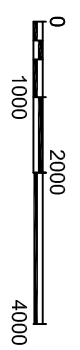

Client		Drawing Title		Project Number		Drawing Number	
78 Camden High Street, London, NW1 0LT		Proposed Side Elevation		14/0126		14-126-16	
Project Title		Description		Scale		Rev.	
				1:100 @A3		-	
Rev. Date		Rev. By		Date		Revised	
				21/05/14		-	
Status							
-							