



Legend of Materials:

- Walls:**
1. Facing brickwork to match existing.
- Roof:**
2. Flat roof finished with three layers felt.
 3. Roof terrace finished with pavers.
 4. Mansard roof with slates to match existing.
- Windows/Doors:**
5. White painted timber Doors.
 6. White painted timber windows.
- Planters**
7. Timber clad planters.
- Drainage:**
8. UPVC Gutter and downpipe (black) to match existing.

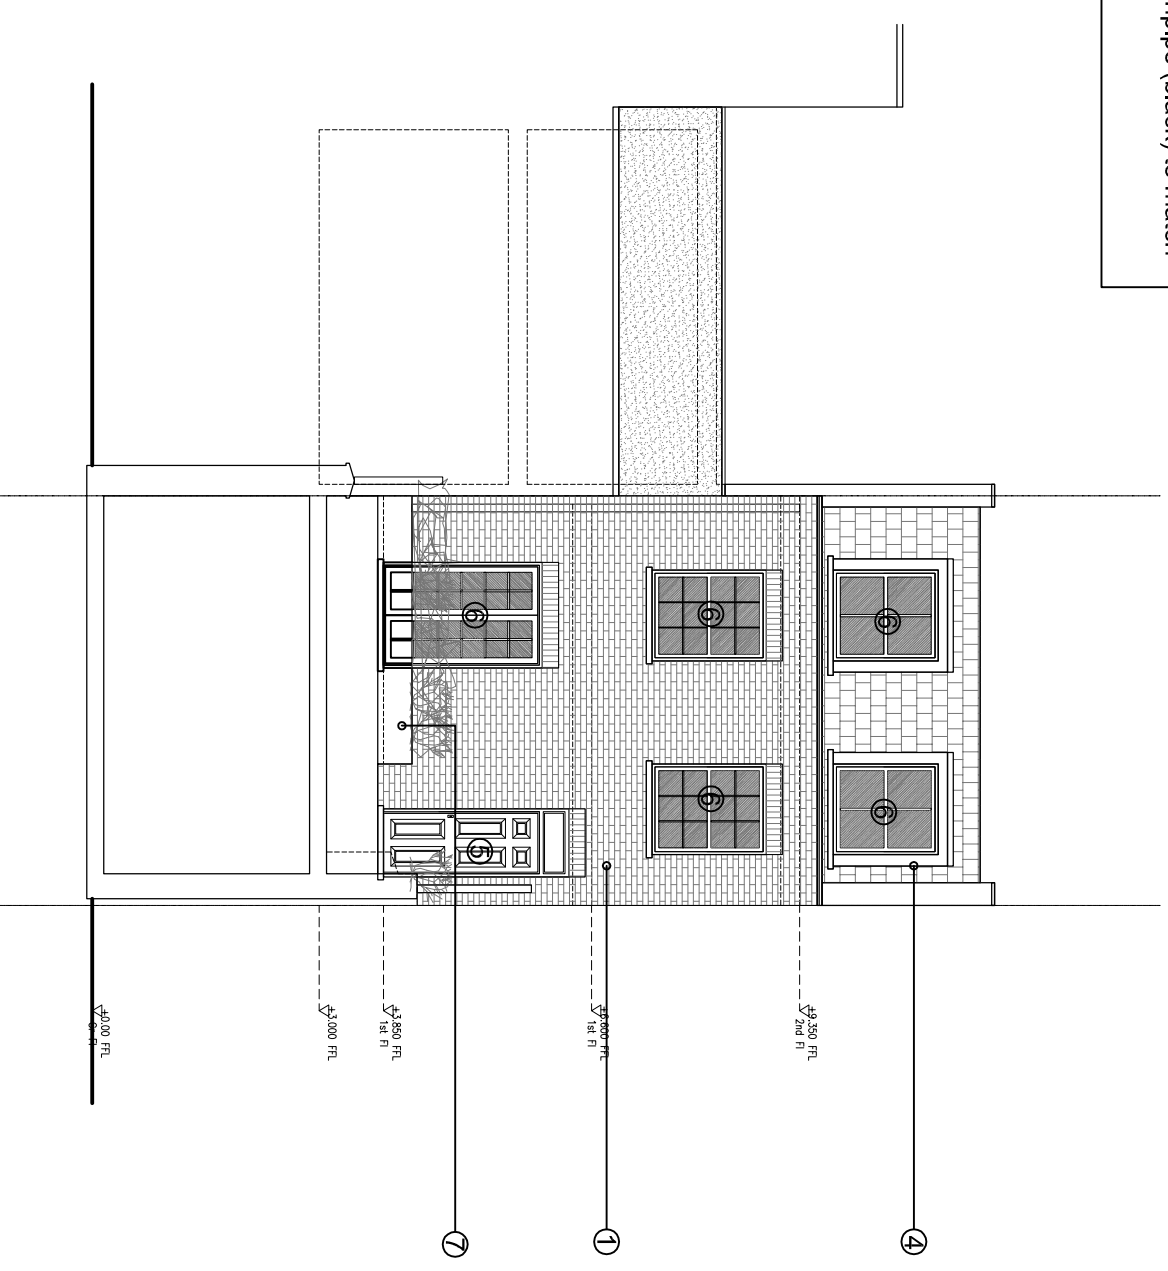

4A PROPOSED COURTYARD ELEVATION 1

SCALE 1:100

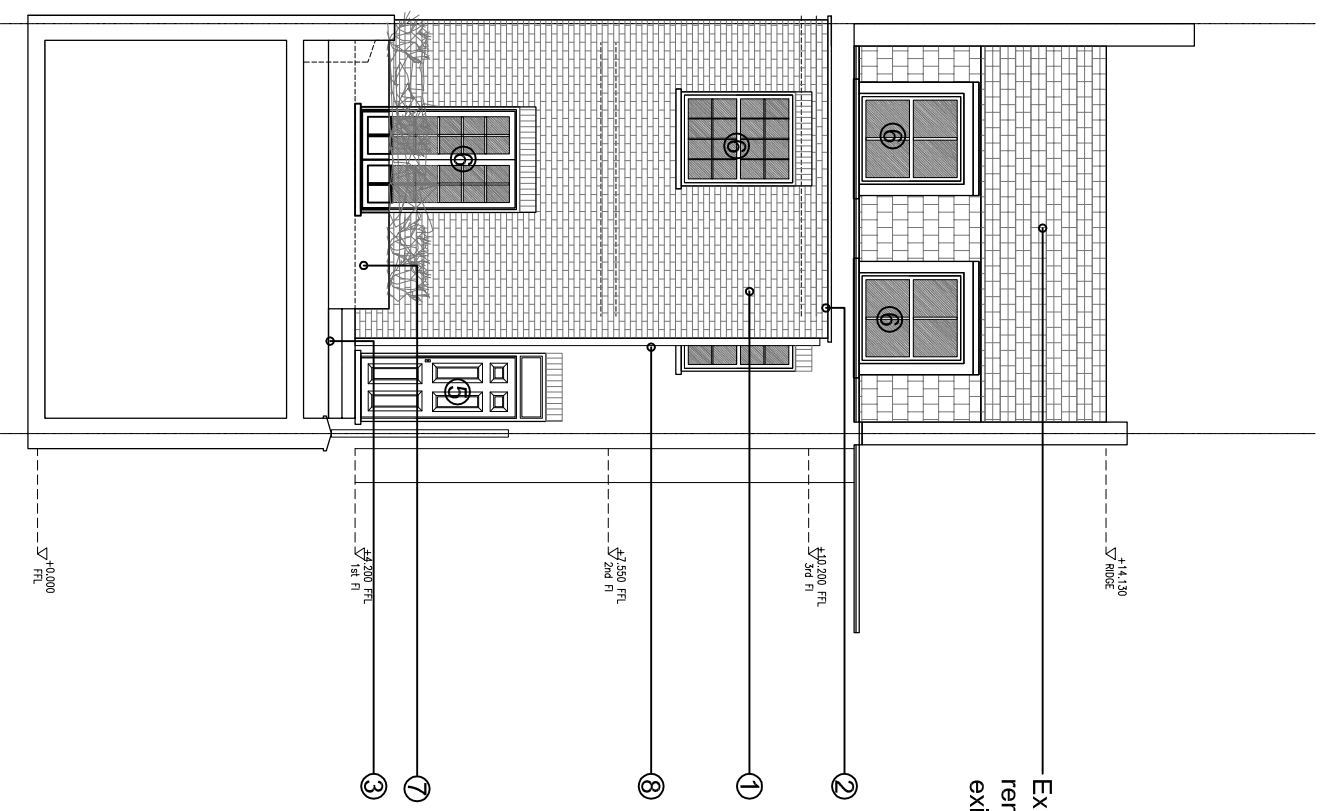

4E PROPOSED COURTYARD ELEVATION 2

SCALE 1:100

Client		Project Title		Drawing Title		Project Number		Drawing Number	
-		78 Camden High Street, London, NW1 0LT		Proposed Courtyard Elevations		14/0126		14-126-17	
Rev. Date		Description		Rev. By, Ckd. By		Scale		Rev.	
-		-		-		1:100@A3		-	
Date		Revised		Status		Date		Revised	
06/05/14		-		-		06/05/14		-	