

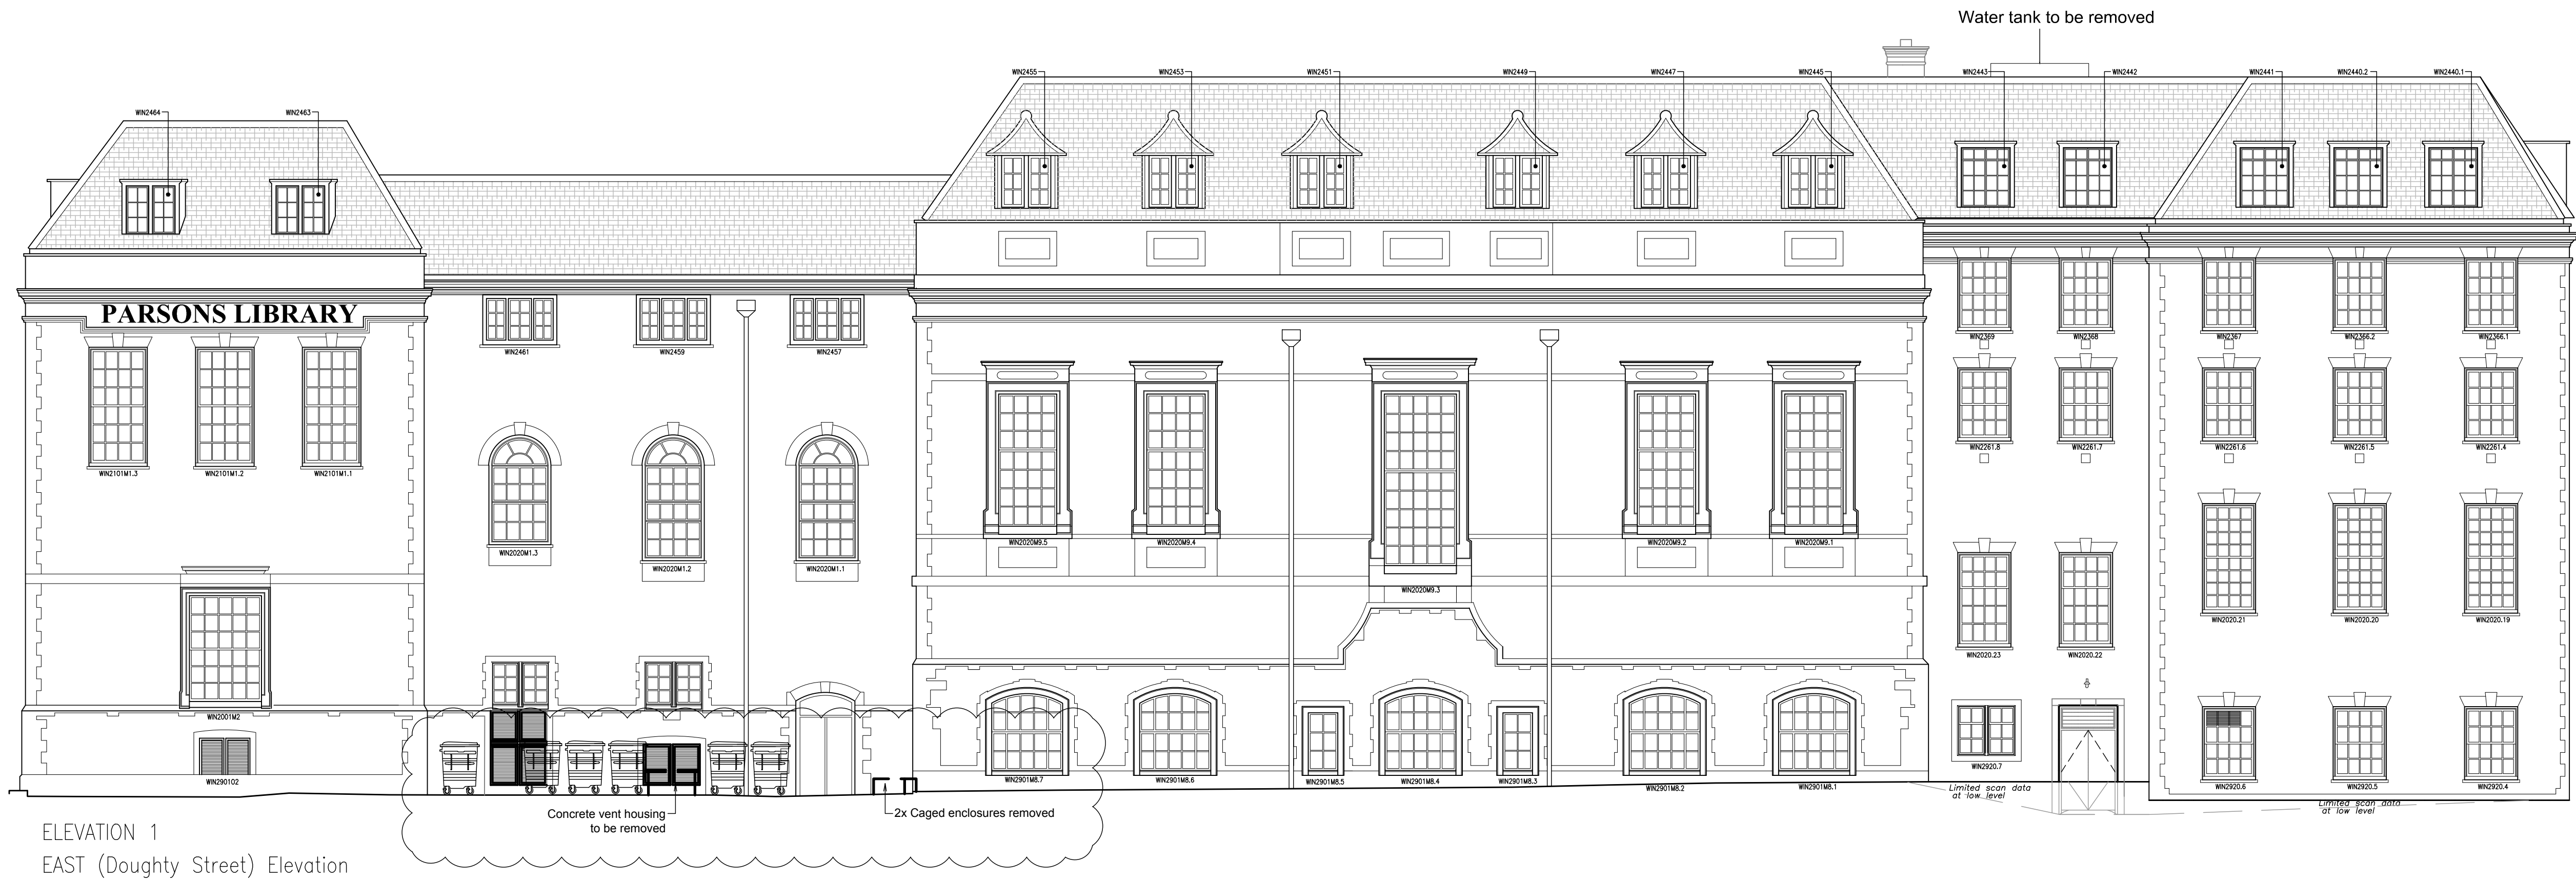
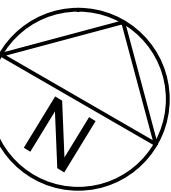


This drawing is to be read in conjunction with all relevant consultants and specialist drawings. The Architect is to be notified of any discrepancies before proceeding. Do not scale from this drawing. All dimensions are to be checked on site. This drawing is subject to copyright.

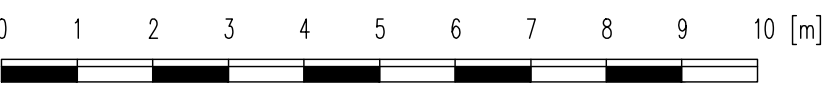

ELEVATION 1
EAST (Doughty Street) Elevation

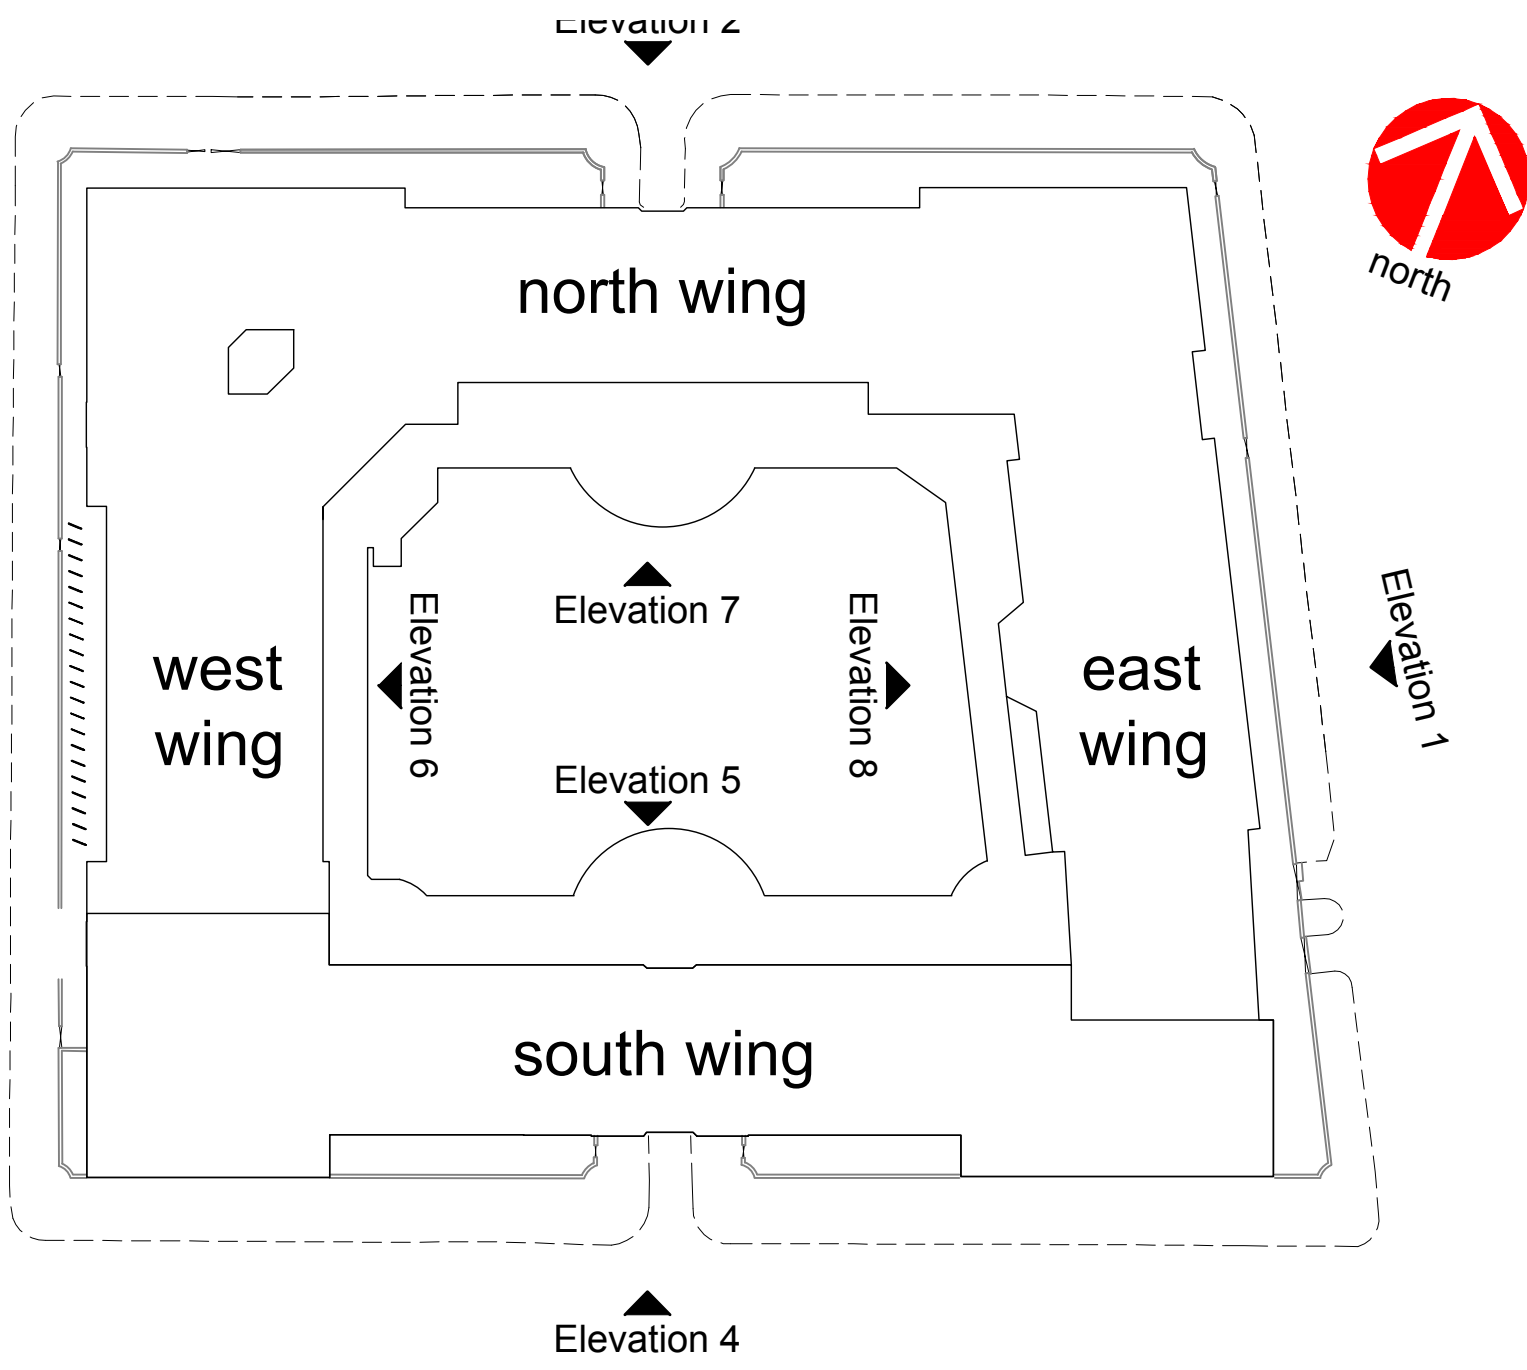

P3	nb	Planning Application	19.05.14
P2	ds	Planning Application	19.07.13
P1	nb	Planning Application	27.07.12
no.	by	chk.	revision

WILSON MASON
Wilson Mason LLP - Chartered Architects
3 Chandos Street, Cavendish Square, London W1G 9JH
t: 020 7637 1501 www.wilsonmason.co.uk

project
Goodenough College
London House Refurbishment

Site
Existing Elevations
1&2

by jh
date 06.07.12 scale 1:1000MAD no. 5500-PL(2-3)0 P3

PLANNING ISSUE
date 06.07.12 scale 1:1000MAD no. 5500-PL(2-3)0 P3