


ELEVATION 5
Quadrangle Elevation Facing SOUTH



ELEVATION 6
Quadrangle Elevation Facing WEST

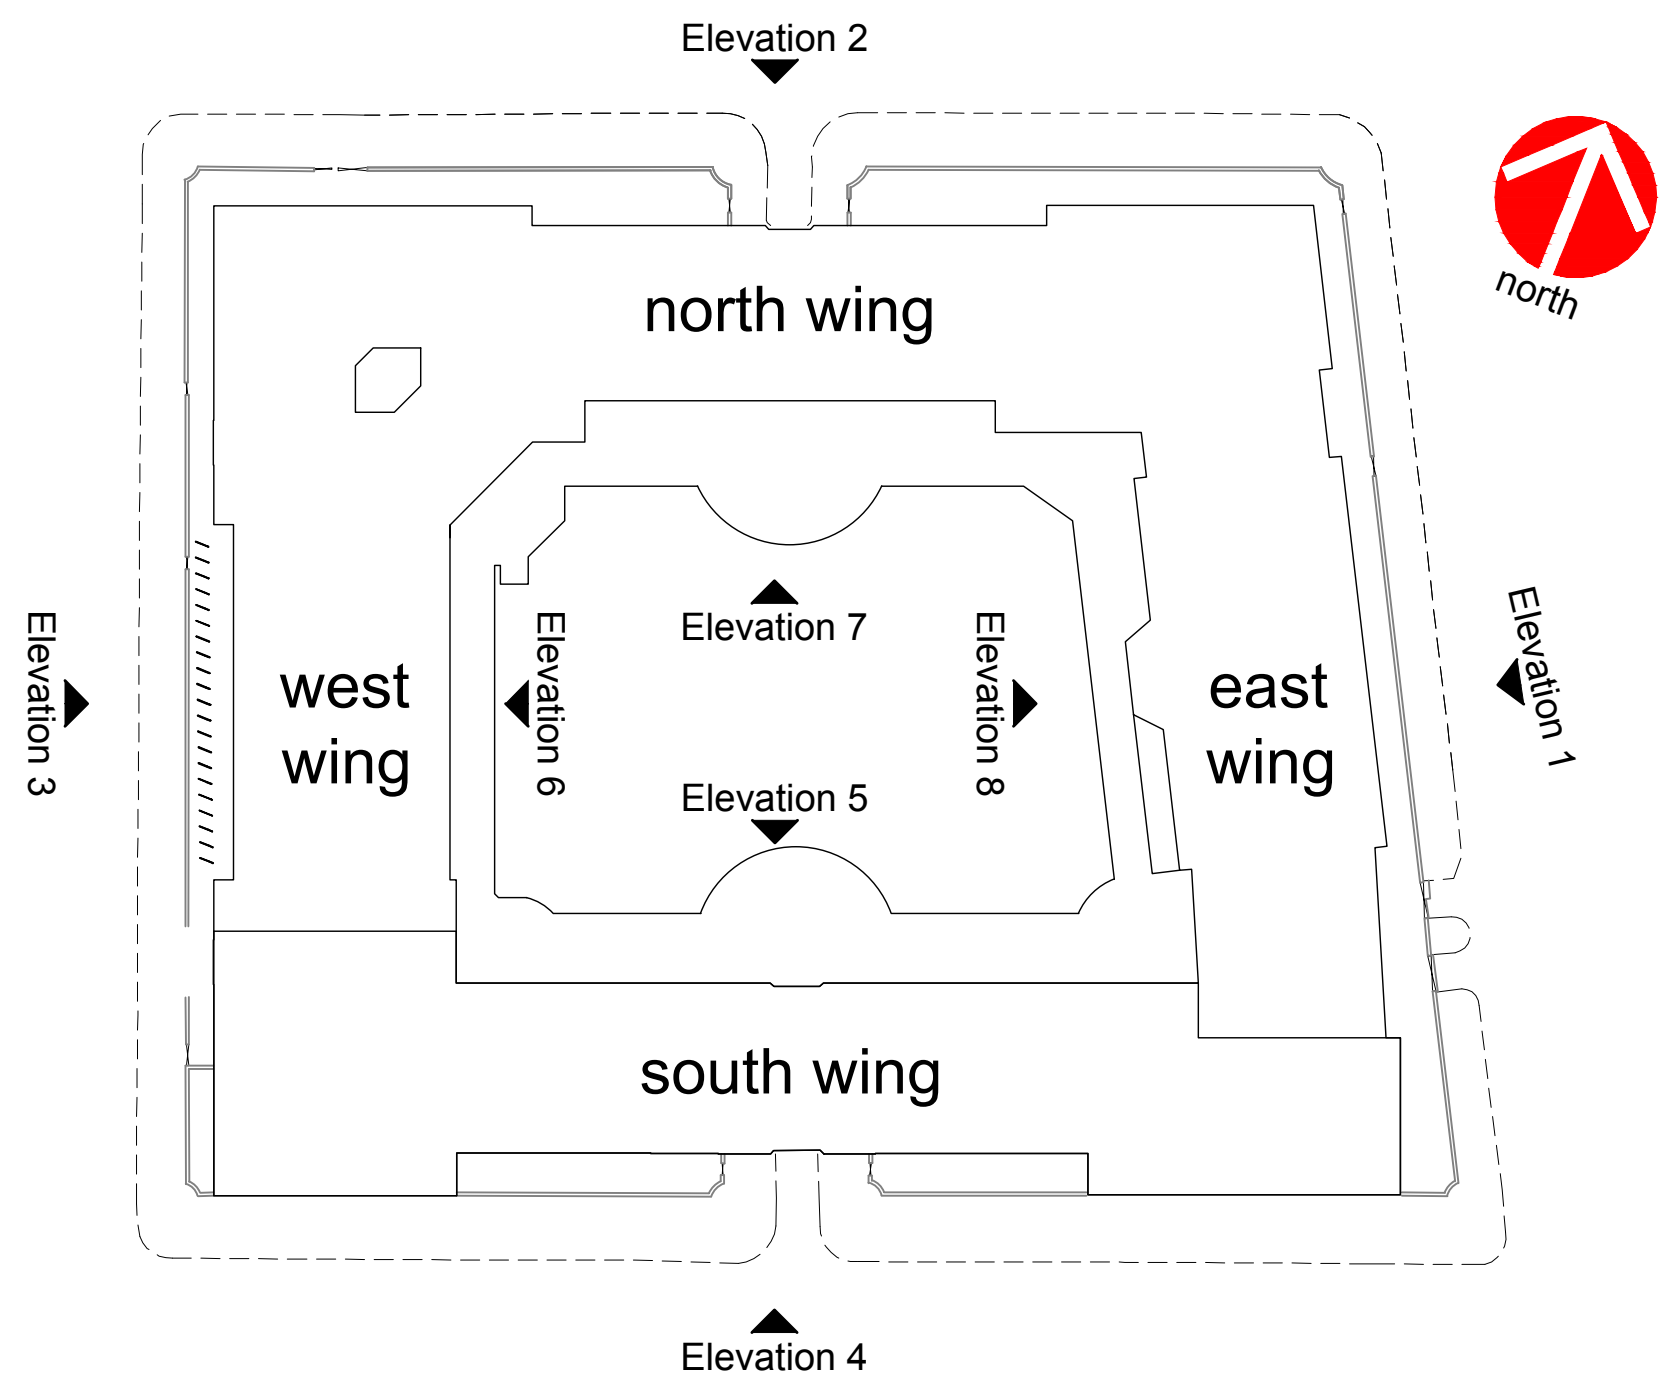

P3	nb	Planning Application	19.05.14
P2	ds	Planning Application	19.07.13
P1	nb	Planning Application	27.07.12
no.	by	chk.	revision

WILSON MASON
Wilson Mason LLP - Chartered Architects
3 Chandos Street, Coventish Square, London W1G 9JU
T: 020 7637 1501 www.wilsonmason.co.uk

project
Goodenough College
London House Refurbishment

Site
Existing Elevations
5&6

PLANNING ISSUE

by jh
date 06.07.12 scale 1:1000&A0 no. 5500-PL(2)-32 P3