



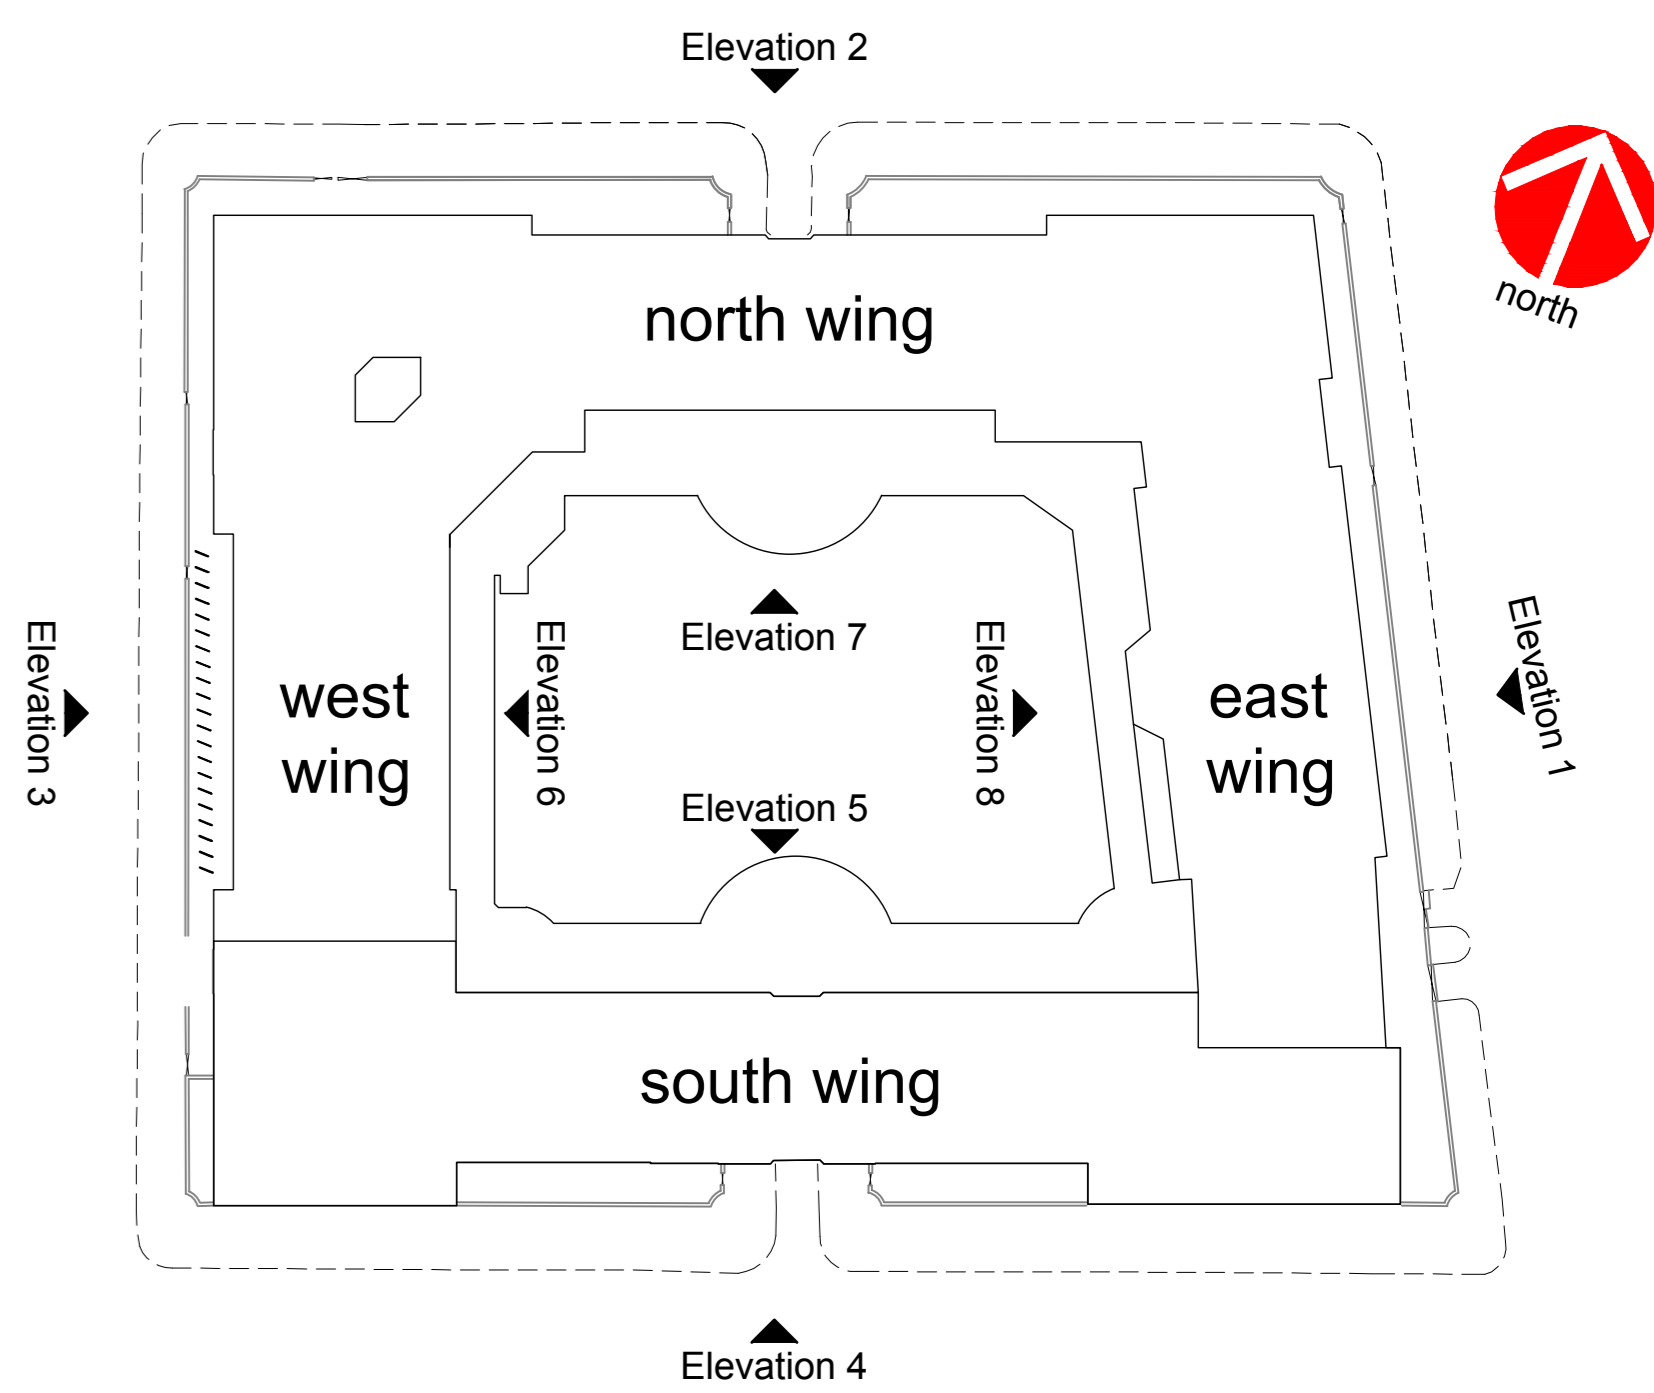

ELEVATION 1  
EAST (Doughty Street) Elevation

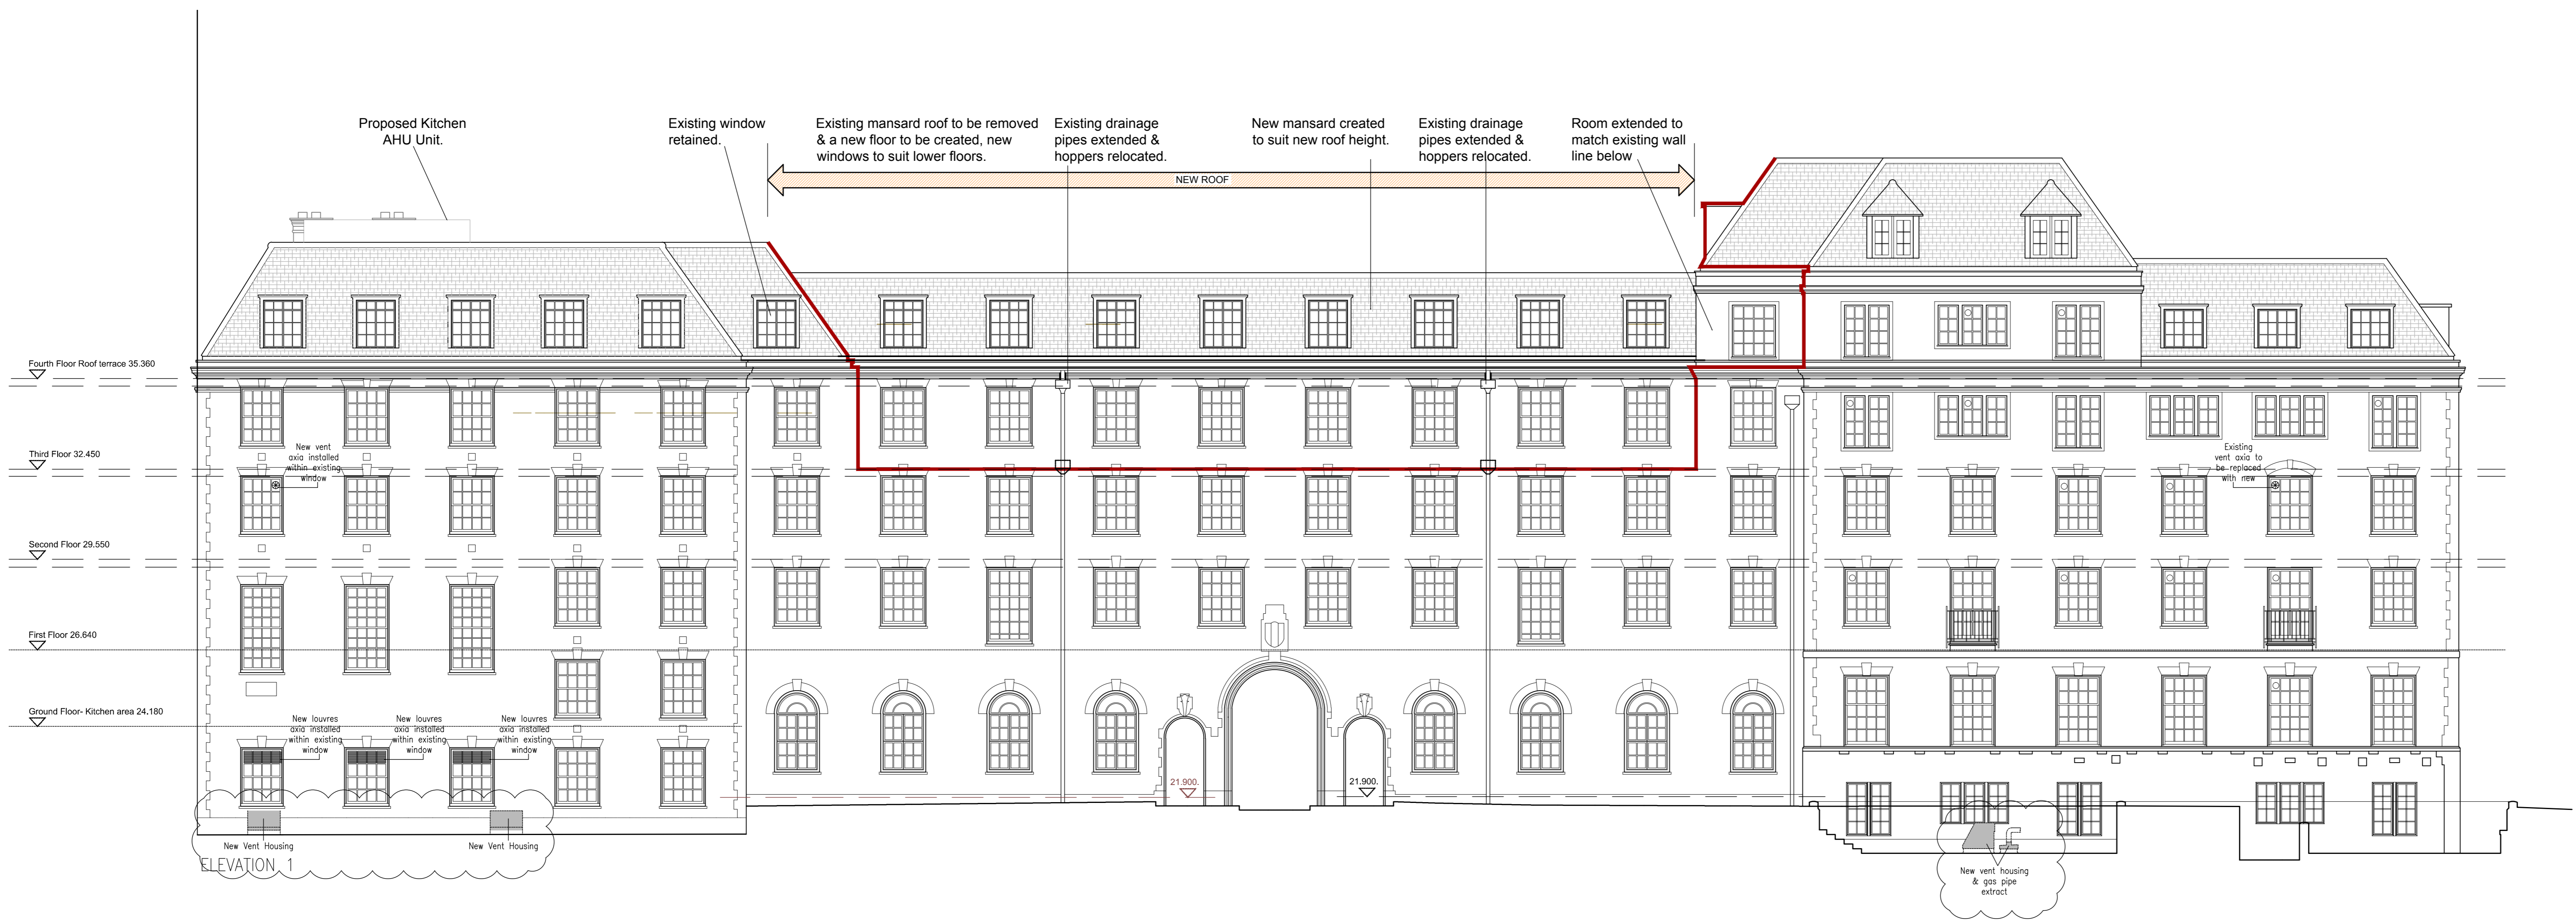

P4	nb	Planning Application	19.05.14
P3	ds	Planning Application	19.07.13
P2	hc	Issued for Pre Application review	07.03.13
P1	nb	Planning Application	27.07.12
no.	by	chk.	revision

**WILSON MASON**  
Wilson Mason LLP - Chartered Architects  
3 Chandos Street, Covent Garden Square, London W1G 9SU  
t: 020 7637 1501 www.wilsonmason.co.uk

project  
Goodenough College  
London House Refurbishment