




ELEVATION 5
Quadrangle Elevation Facing SOUTH



ELEVATION 6
Quadrangle Elevation Facing WEST

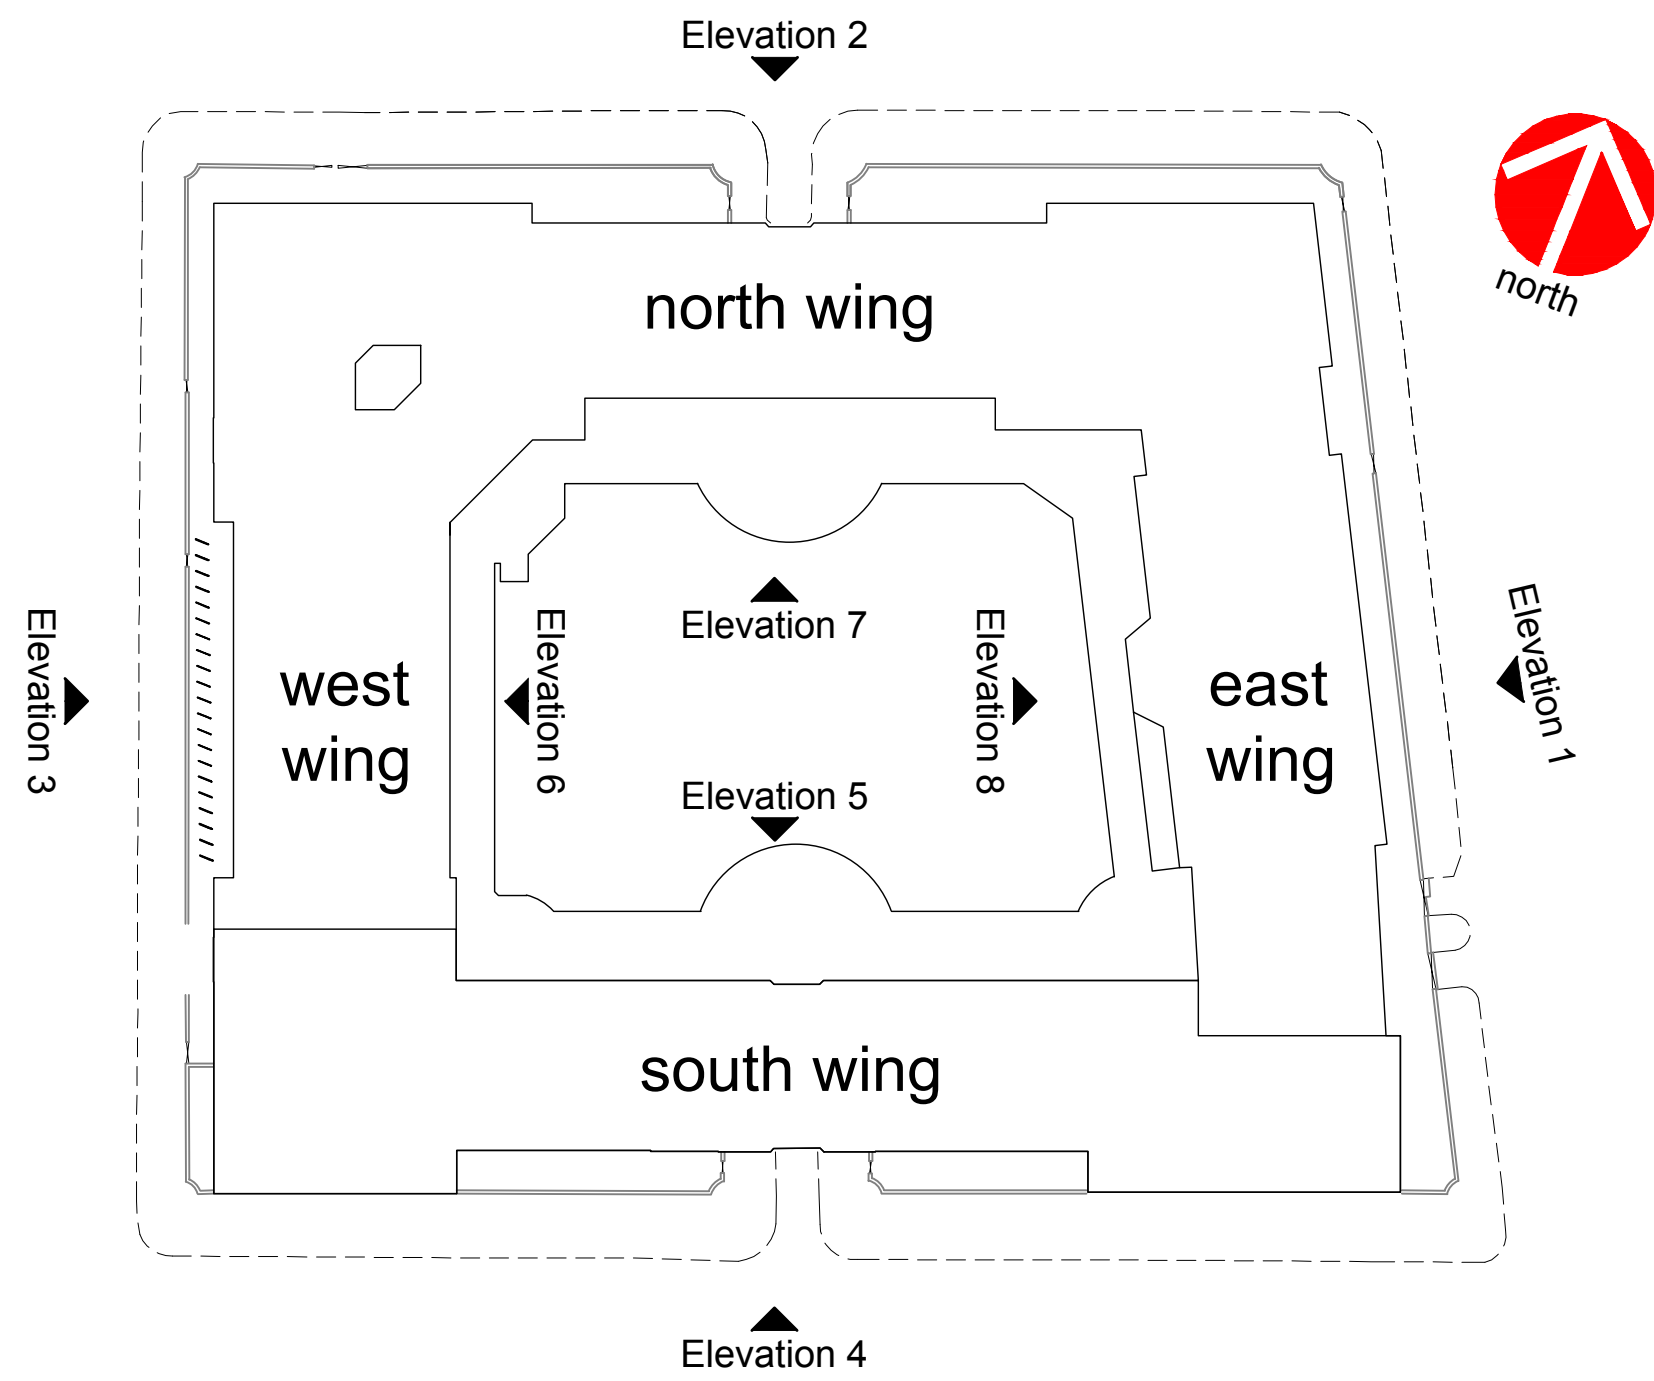

P4	nb	Planning Application	16.05.14	
P3	ds	Planning Application	19.07.13	
P2	hc	Issued for Pre Application review	08.03.13	
P1	nb	Planning Application	27.07.12	
no.	by	chk.	revision	date

WILSON MASON
Wilson Mason LLP - Chartered Architects
3 Chandos Street, Covent Garden Square, London W1G 9AU
t: 020 7637 1501 www.wilsonmason.co.uk

project
Goodenough College
London House Refurbishment

title
Proposed Elevations
5&6