


1

## Plan of South East plant room Housing

SCALE 1:20

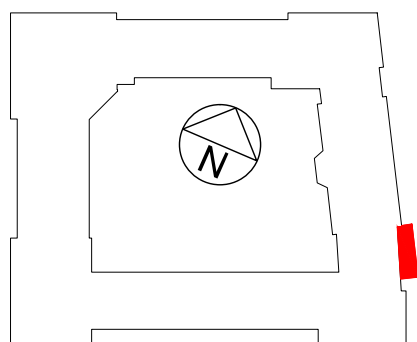


Location Key

M 1:20

0 0,25 0,50 0,75 1,00 1,50 2,00 2,50[m]


\* Hole Size confirmed acceptable by ACL for future plant replacement for Boiler room below

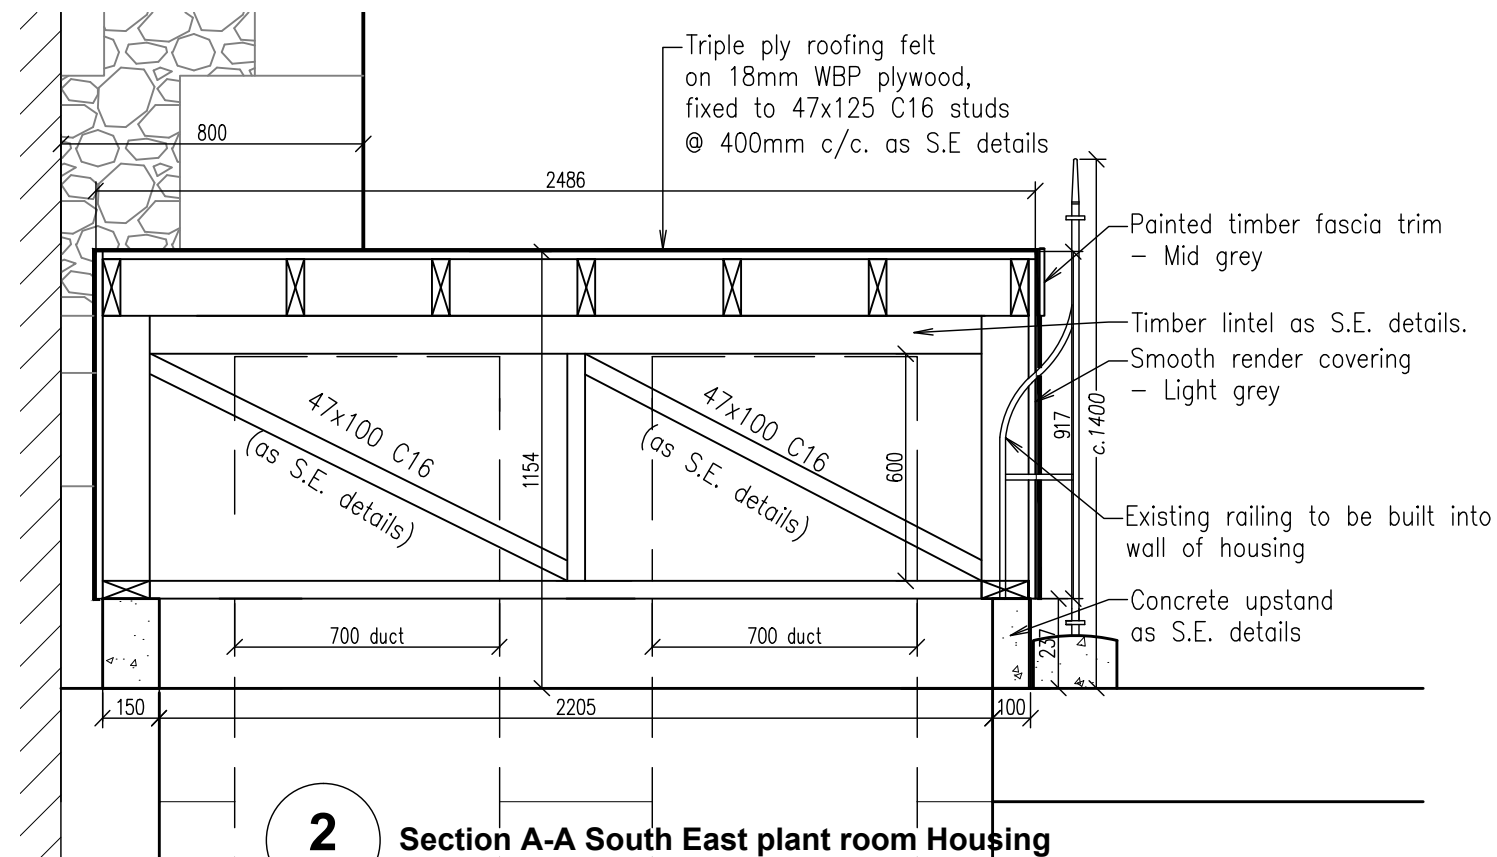

2

## Section A-A South East plant room Housing

SCALE 1:20

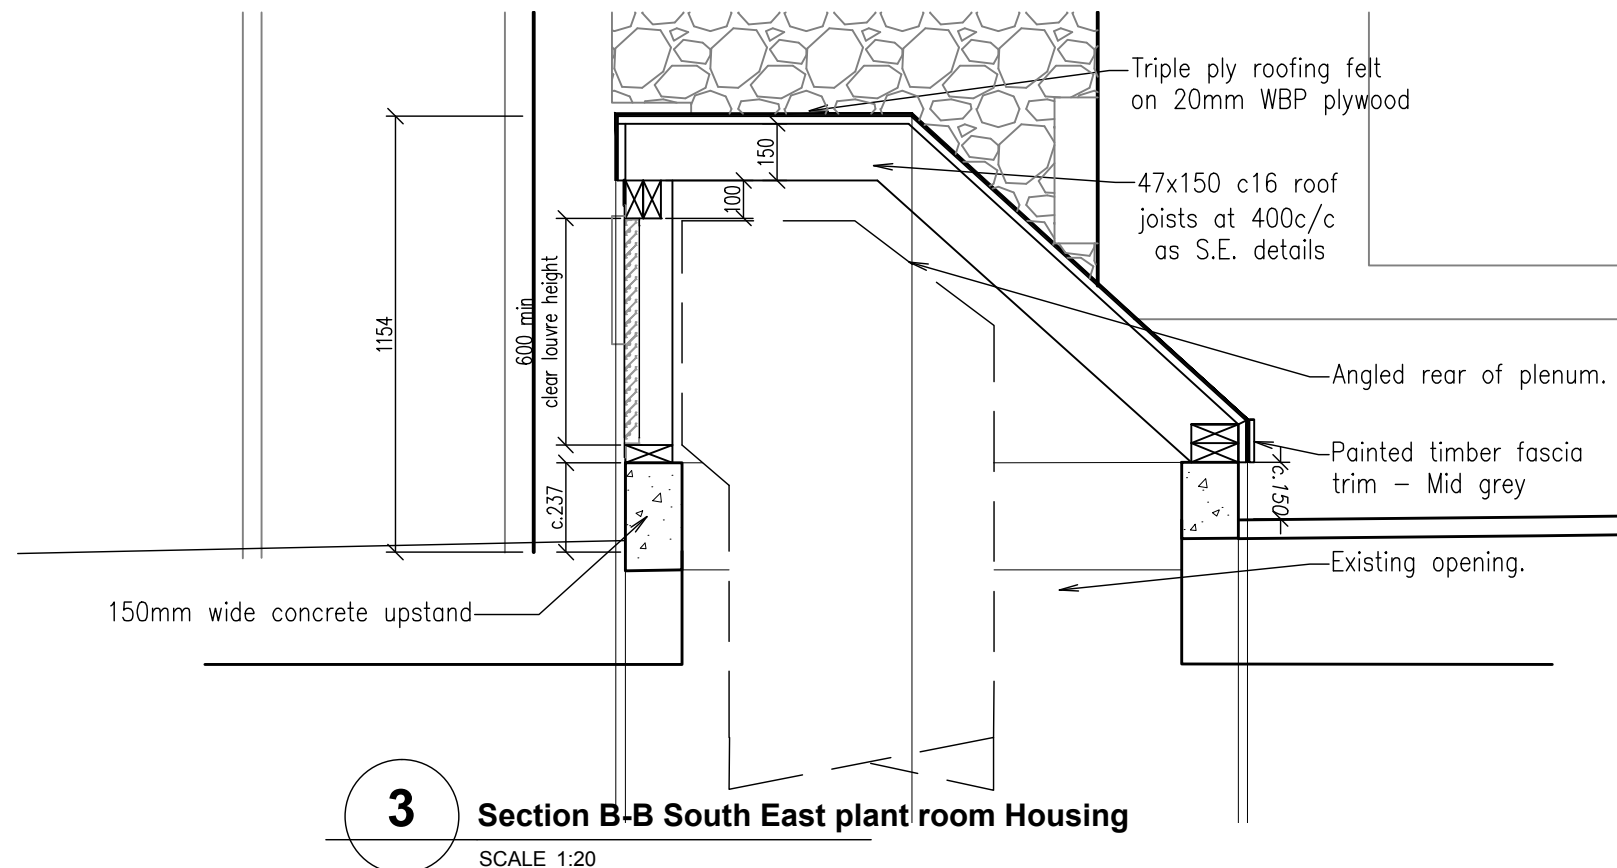

3

## Section B-B South East plant room Housing

SCALE 1:20

rev: P1 by: nb date: 16.05.14

Planning Issue

-

client and project title

Goodenough College  
London House Refurbishment

drawing title

Doughty Street  
Vent Housing - Details

**WILSON MASON**

Wilson Mason LLP - Chartered Architects - [www.wilsonmason.co.uk](http://www.wilsonmason.co.uk)  
3 Chandos Street, Cavendish Square, London W1G 9JU - 020 7637 1501

nb  
by: nb chk. nb  
date: 25.03.14 scale: 1:20@A3 no. 5500 PL(27)10 P1  
rev.

This drawing is to be read in conjunction with all relevant consultants' and specialists' drawings. Notify the Architect of any discrepancies before proceeding. Do not scale from this drawing. All dimensions are to be checked on site. This drawing is subject to copyright.