

Existing Asphalt.

1

### Location plan for works to binstore area

SCALE 1:50




Existing concrete vent housing - to be removed



Existing external boiler plant in caged enclosures to be removed and replaced with new vents &amp; housing




Existing Bin store area

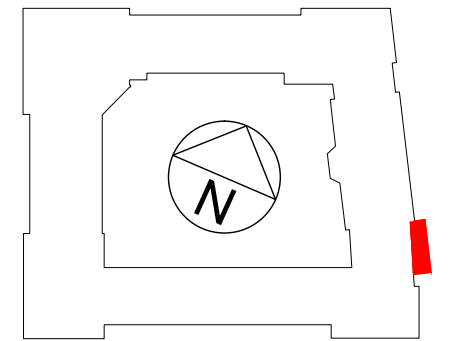

Location Key

0 0.5 1 1.5 2 2.5 [M]

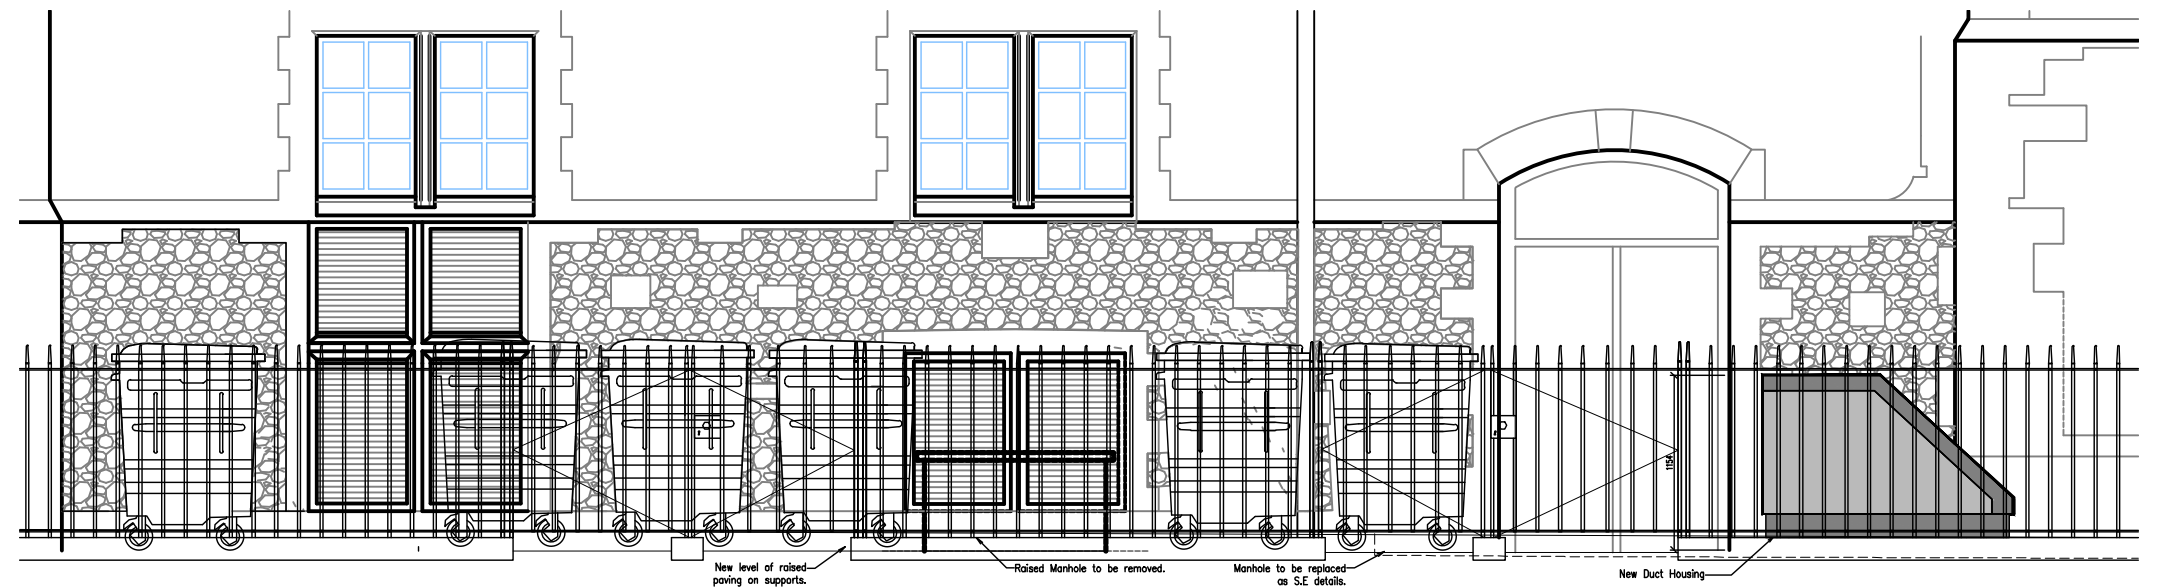

2

### Elevation of South East Bin area

SCALE 1:50

rev: P1 by: nb date: 16.05.14

Planning Issue

-

-

client and project title

Goodenough College  
London House Refurbishment

drawing title

Doughty Street  
Vent Housing & Asphalt Repairs

PLANNING ISSUE

## WILSON MASON

Wilson Mason LLP - Chartered Architects - [www.wilsonmason.co.uk](http://www.wilsonmason.co.uk)  
3 Chandos Street, Cavendish Square, London W1G 9JU - 020 7637 1501

nb  
by: nb date: 25.03.14  
chk. scale: 1:50@A3  
no. 5500 PL(27)11 P1  
rev.

This drawing is to be read in conjunction with all relevant consultants' and specialists' drawings. Notify the Architect of any discrepancies before proceeding. Do not scale from this drawing. All dimensions are to be checked on site. This drawing is subject to copyright.