


Location Key

1

Location plan for
works to NE lightwell

SCALE 1:50

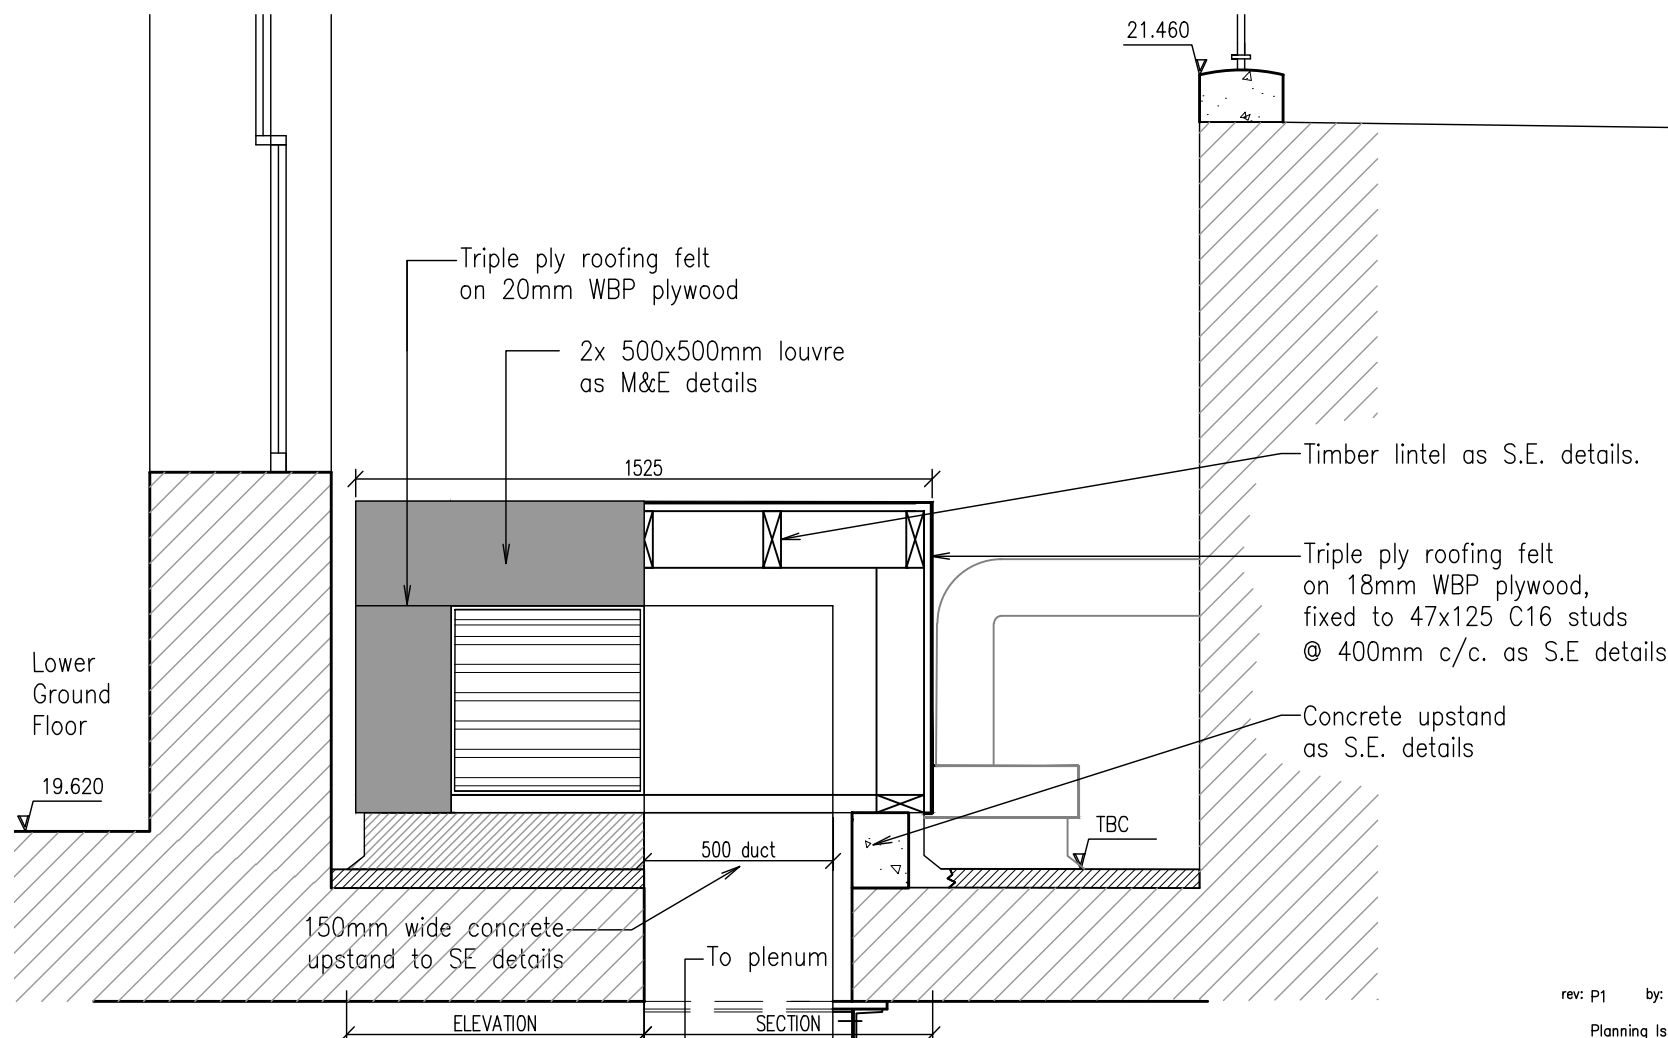


2

Section A-A

SCALE 1:20

M 1:20

0 0.25 0.50 0.75 1.00 1.50 2.00 2.50[m]

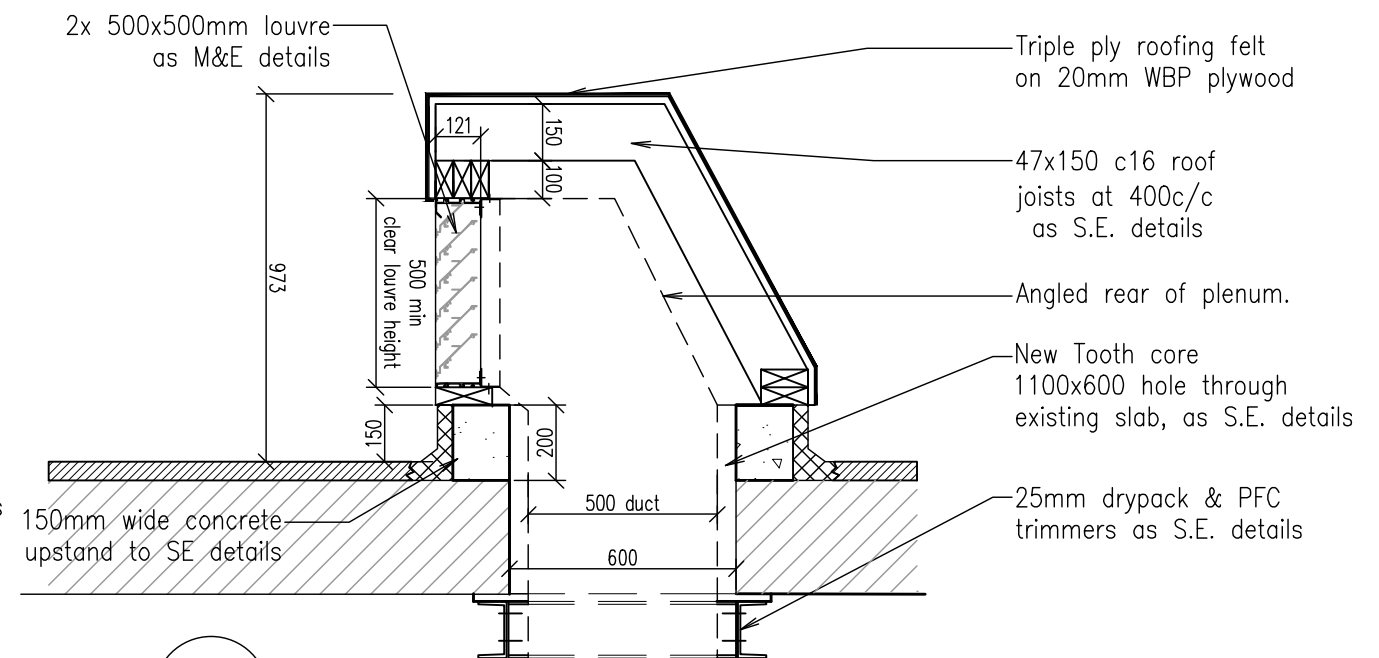

3

Elevation / Section B-B

SCALE 1:20

rev: P1 by: nb date: 16.05.14

Planning Issue

-

client and project title

Goodenough College
London House Refurbishment

drawing title

North West Pavement Well
Duct Housing

PLANNING ISSUE

WILSON MASON

Wilson Mason LLP - Chartered Architects - www.wilsonmason.co.uk
3 Chandos Street, Cavendish Square, London W1G 9JU - 020 7637 1501

nb

by

chk.

5500 PL(27)14 P1

28.04.14
date1:20/50 @A3
scale

no.

rev.

This drawing is to be read in conjunction with all relevant consultants' and specialists' drawings. Notify the Architect of any discrepancies before proceeding. Do not scale from this drawing. All dimensions are to be checked on site. This drawing is subject to copyright.