



④CAST IRON RAILINGS/HANGING PLANTS

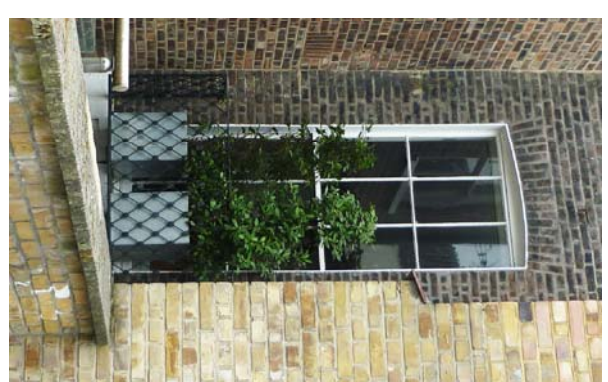

③CAST IRON JULIET BALCONY (SAME NEXT DOOR)

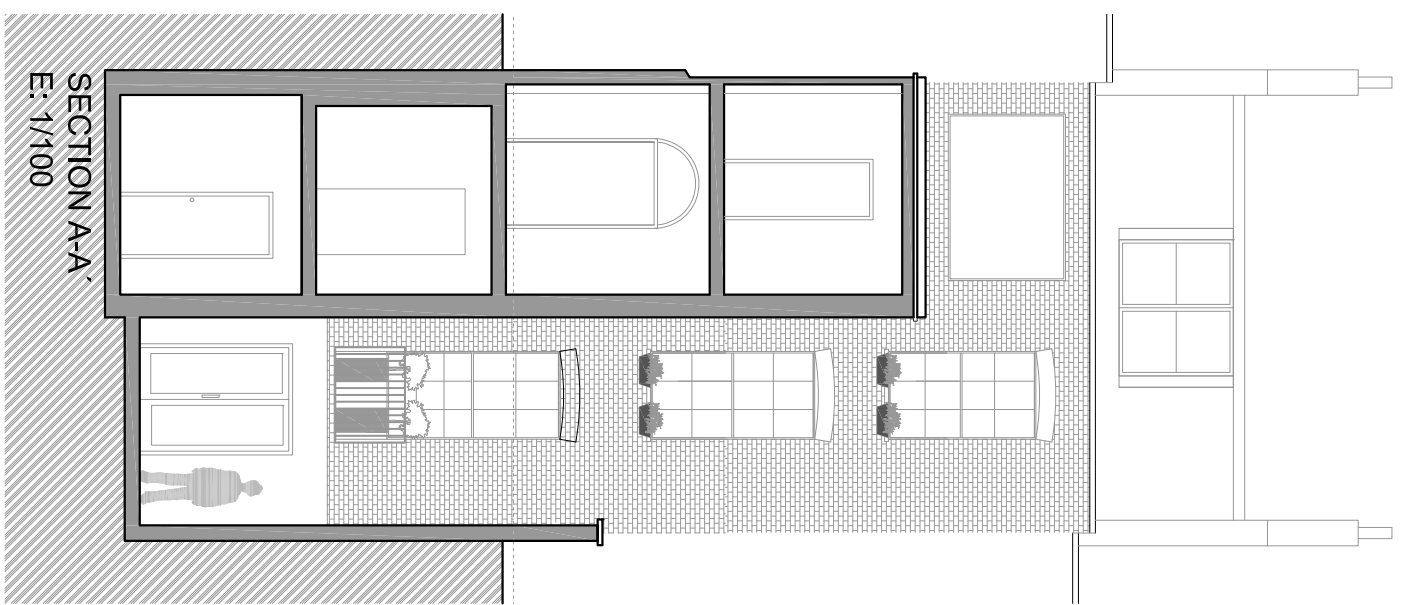

50 Doughty St, London, WC1N 2JS		
MAGGIE TOY Architectural Design	Client: Mr Ed Gander & Sarah De Ste Croix	Date: 30/04/14
50.005.PROPOSED- SECTION A-A' (V3)		
Scale: A3 1/100-1/50	Project: REFURBISHMENT	