



PROPOSED SECOND FLOOR LAYOUT

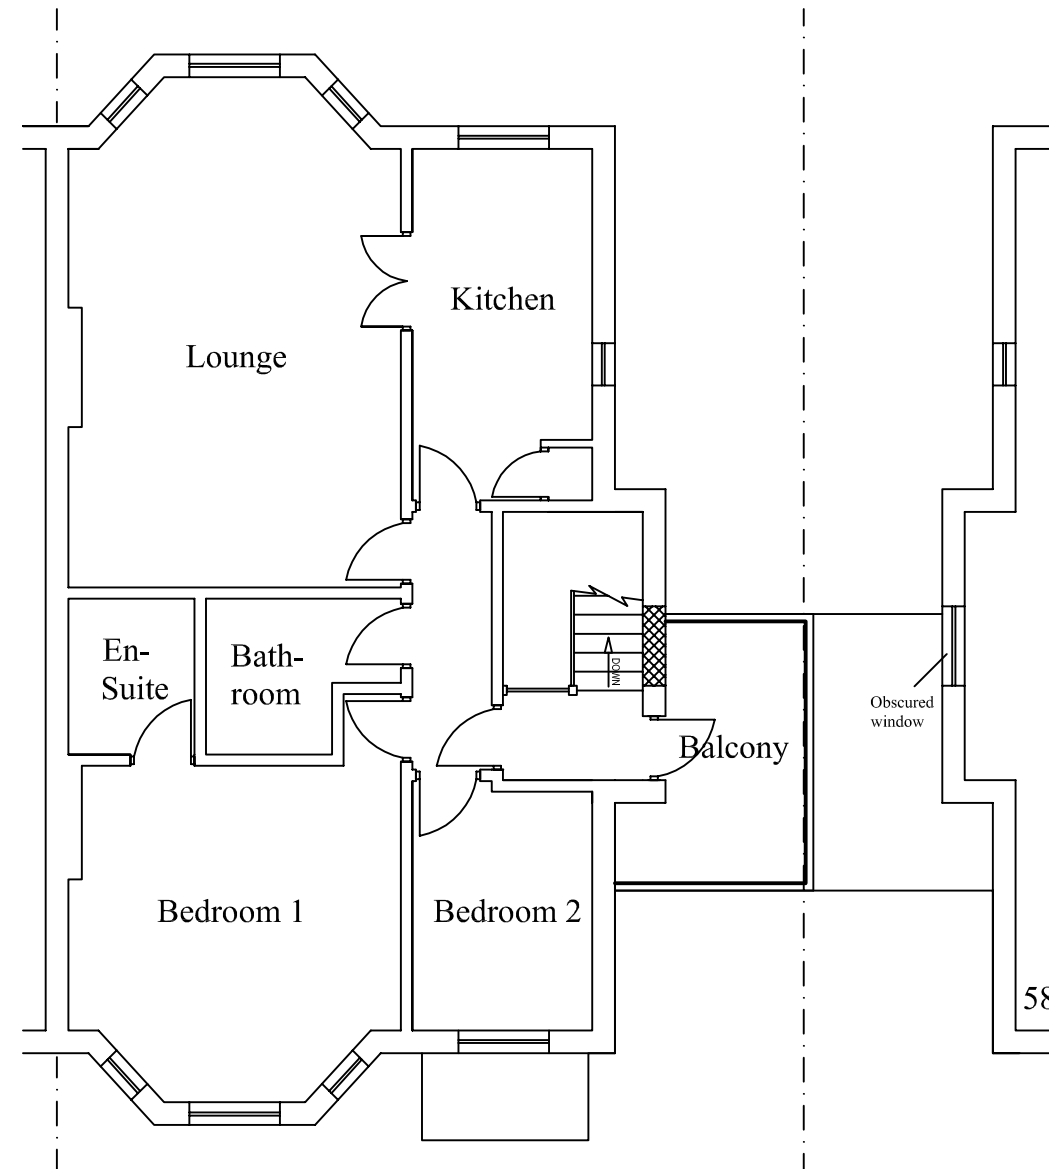

PROPOSED THIRD FLOOR LAYOUT

Notes

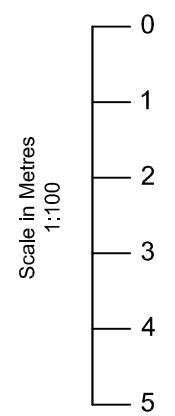

Rev	Date	Details	By
A	04/04/14	Revision A	CE

Project: Side Extension

Subject: Proposed Layout

Client: Flat 3, 60 Fellows Road, Camden, NW3 3LJ

Drawing N°: ELA/3 Rev: A

A3 Scale: 1:100	Drawn By: CE	Job No: 0470	Date: 04/04/14
-----------------	--------------	--------------	----------------



ELA Design
10 Church Lane
Wormley
Bromley
Herts
EN10 6JT
www.ela-design.co.uk
Tel:- 07979510821