


180 Albany Street, NW1 4AW
Site Location Plan

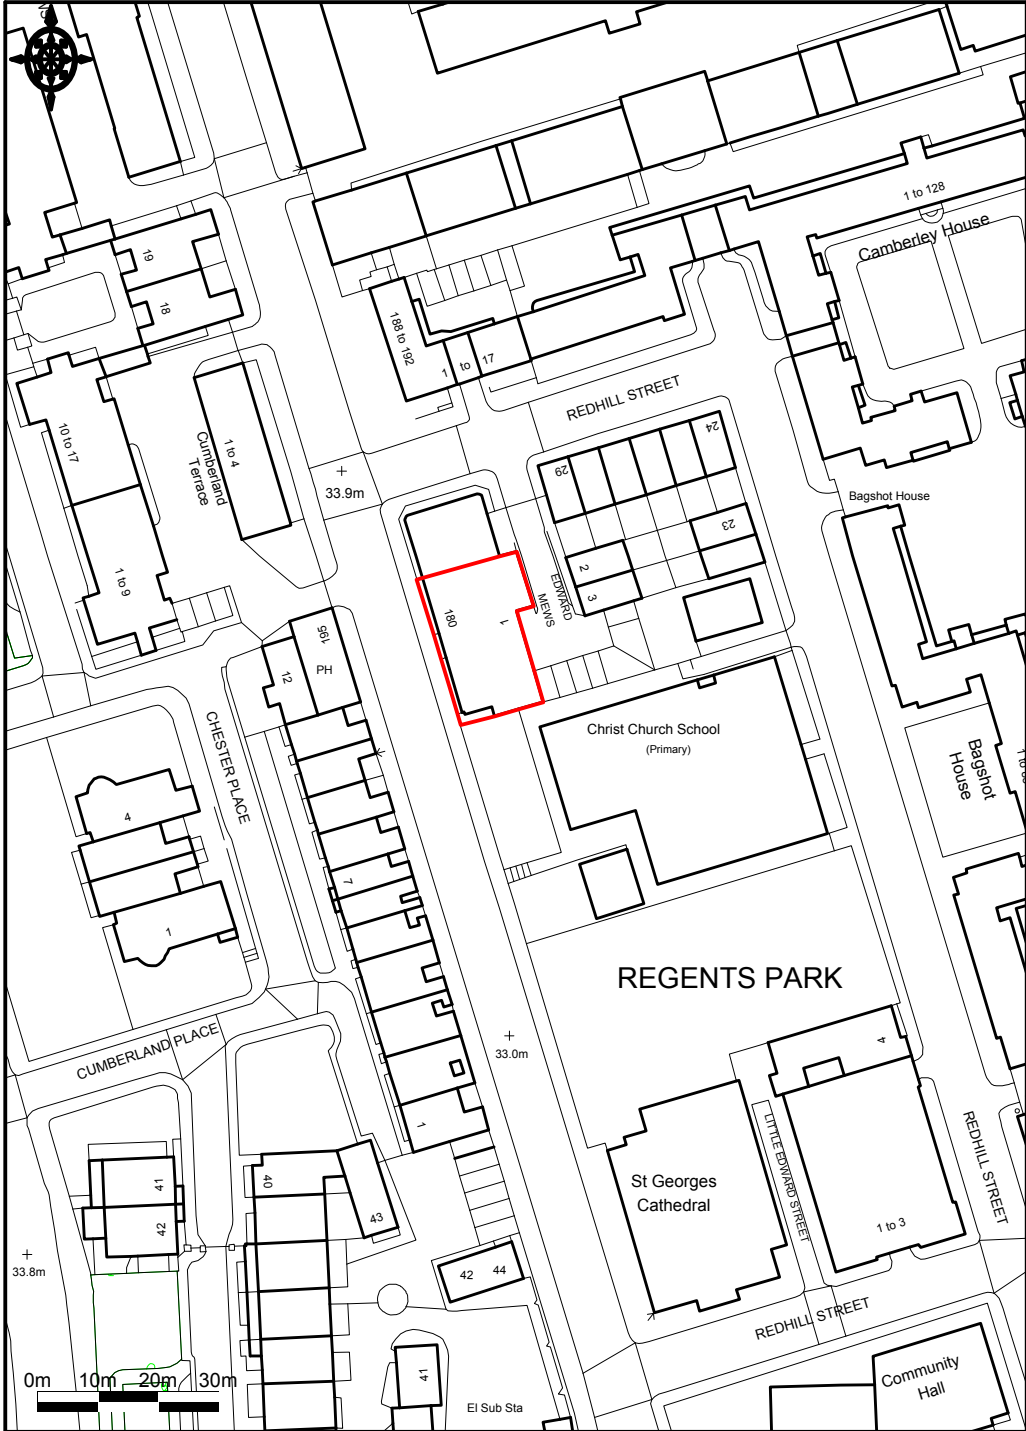

Ordnance Survey © Crown Copyright 2014. All rights reserved.
Licence number 100022432. Plotted Scale - 1:1250

Scale: 1:1250 at A4