



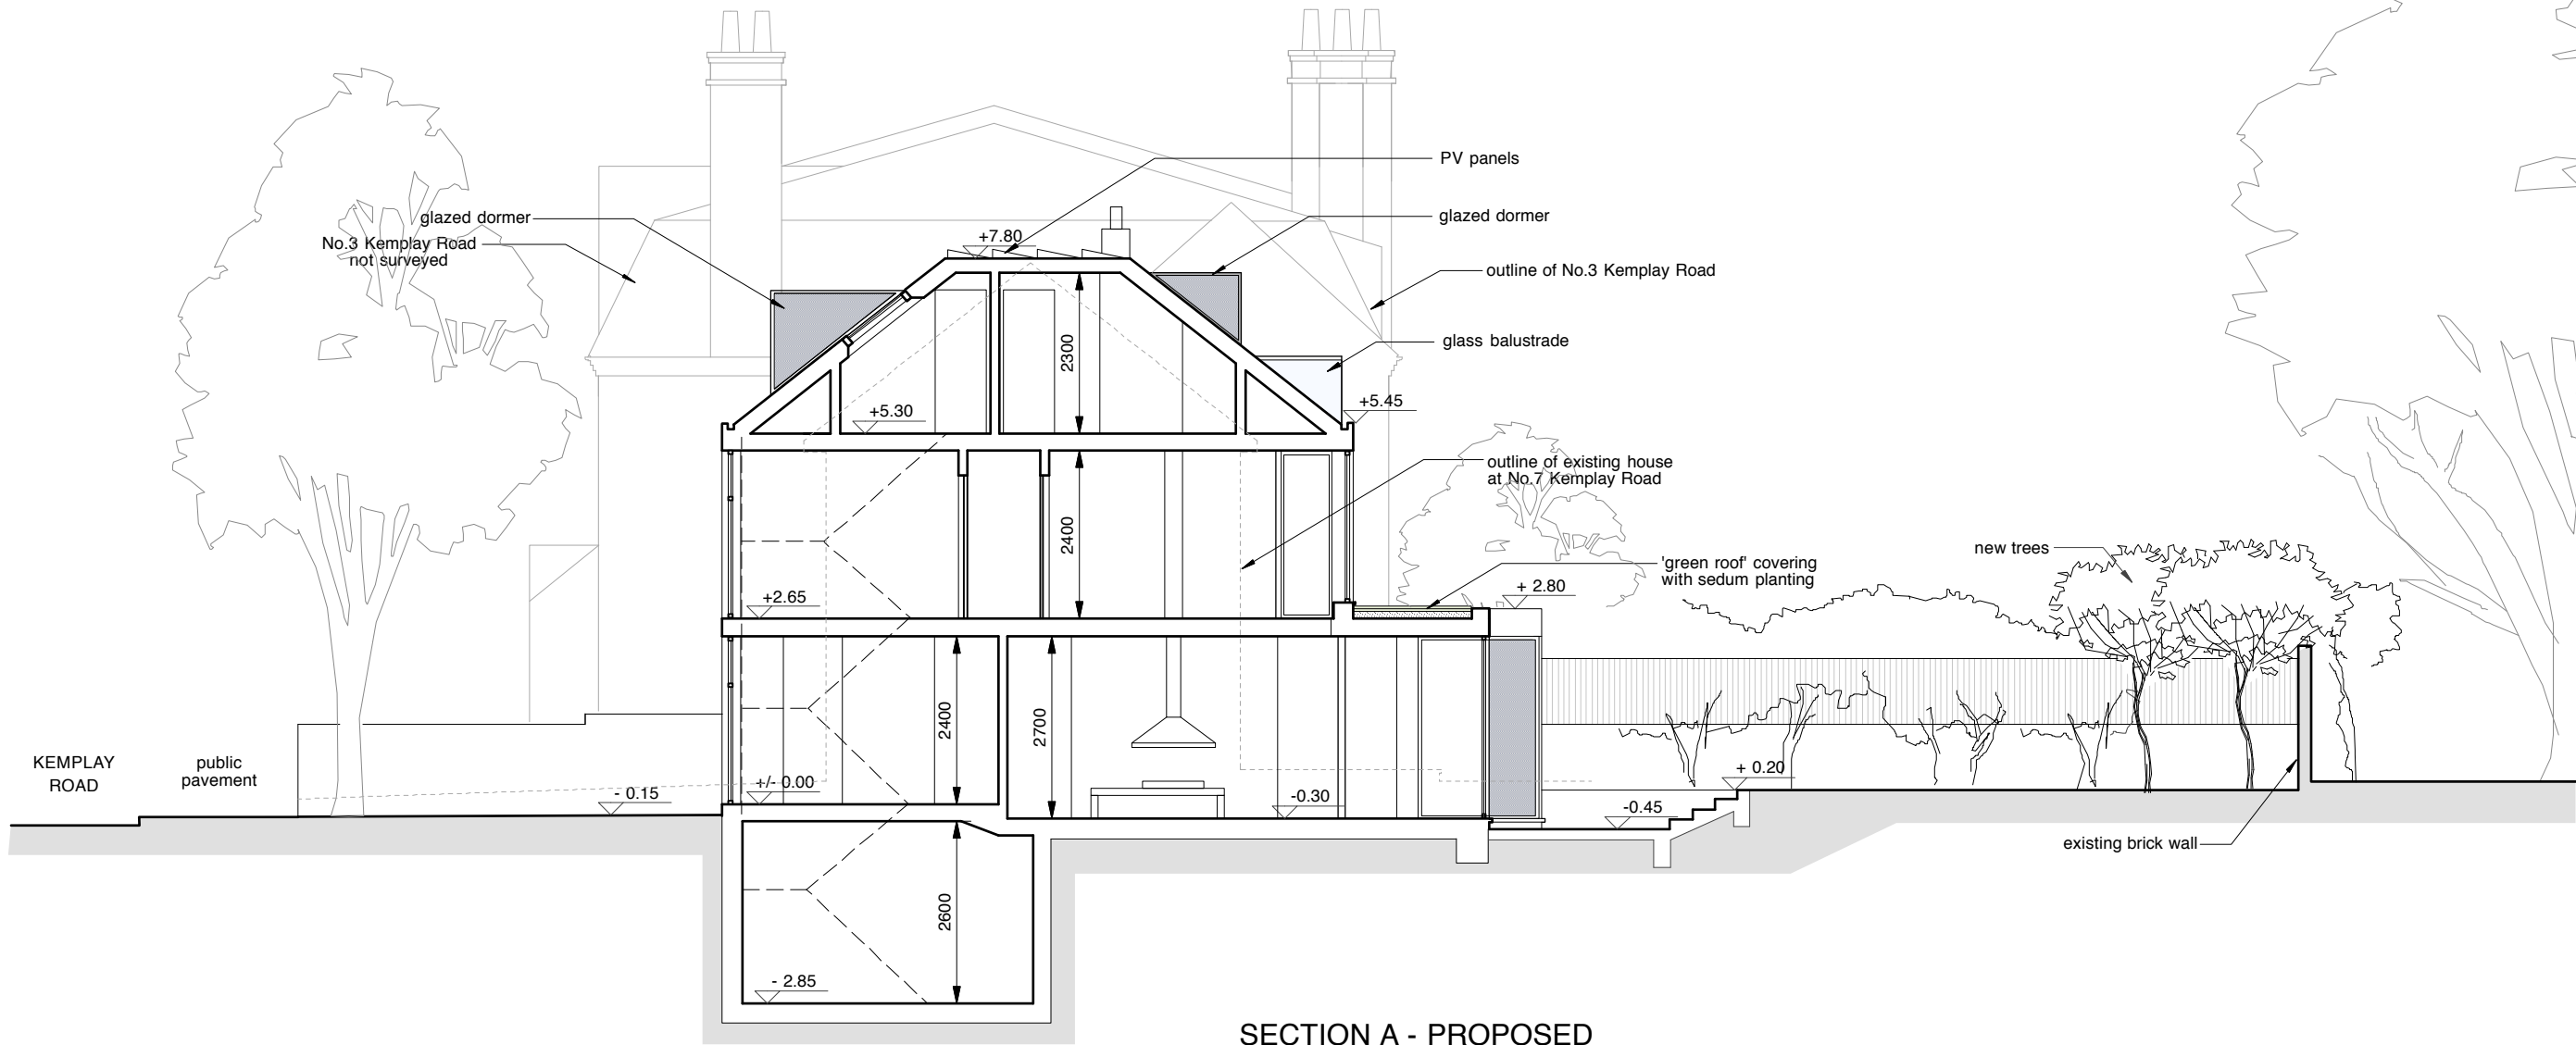

SECTION A - PROPOSED

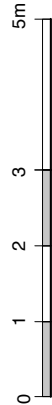

Rev.A (04.12.2013) Existing and proposed plants, notes added.
Rev.B (31.03.2014) Update to plan changes.
Rev.C (07.05.2014) Update to plan changes.

PLANNING ISSUE

ALL DIMENSIONS
TO BE CHECKED ON SITE
DO NOT SCALE

DRAWING
SECTION A - PROPOSED
PROJECT
5 KEMPLAY ROAD, NW3
CLIENT
MR & MRS FOURNIER

TAG
ARCHITECTS
TAG ARCHITECTS
14 BELSIZE CRESCENT, HAMPTSTEAD, LONDON NW3 5QU
TEL : 020 7431 7974

Copyright ©

DATE	SCALE
11.12	1:100 @A3
JOB	DRAWING
126	P9C