



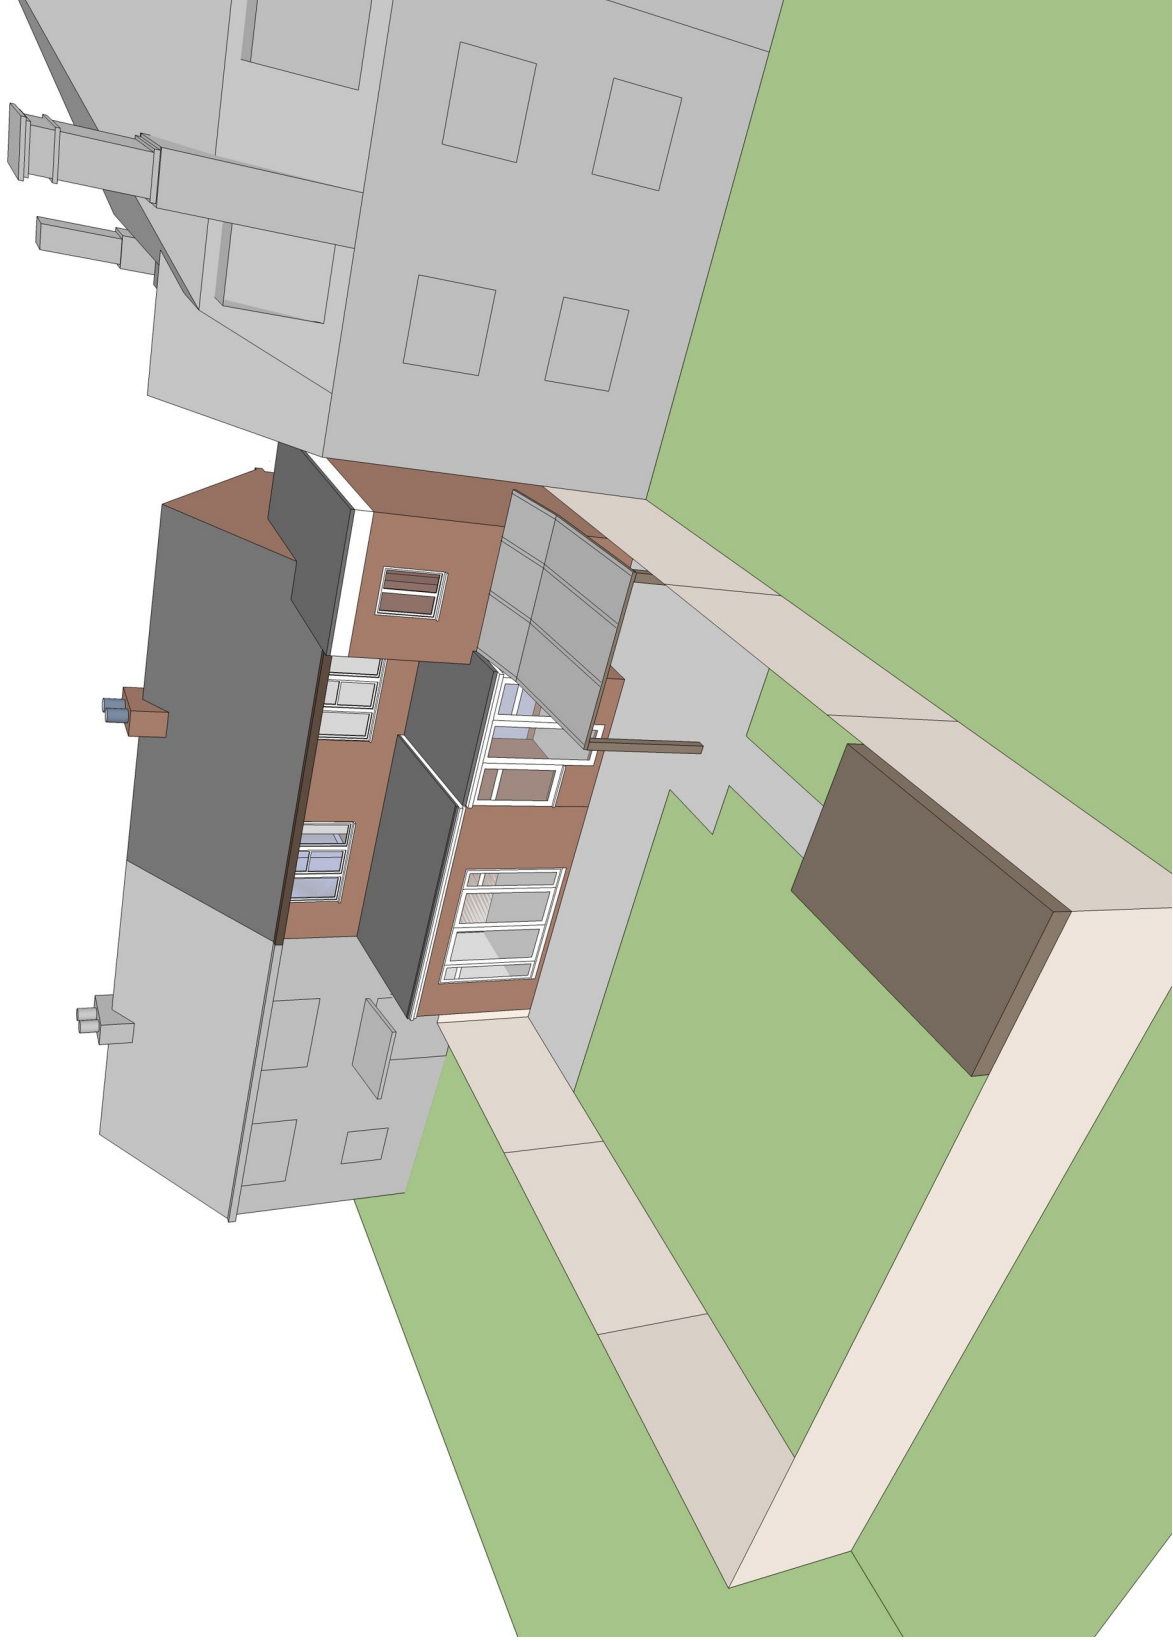

SKETCH VISUAL SHOWING THE EXISTING HOUSE AND REAR GARDEN

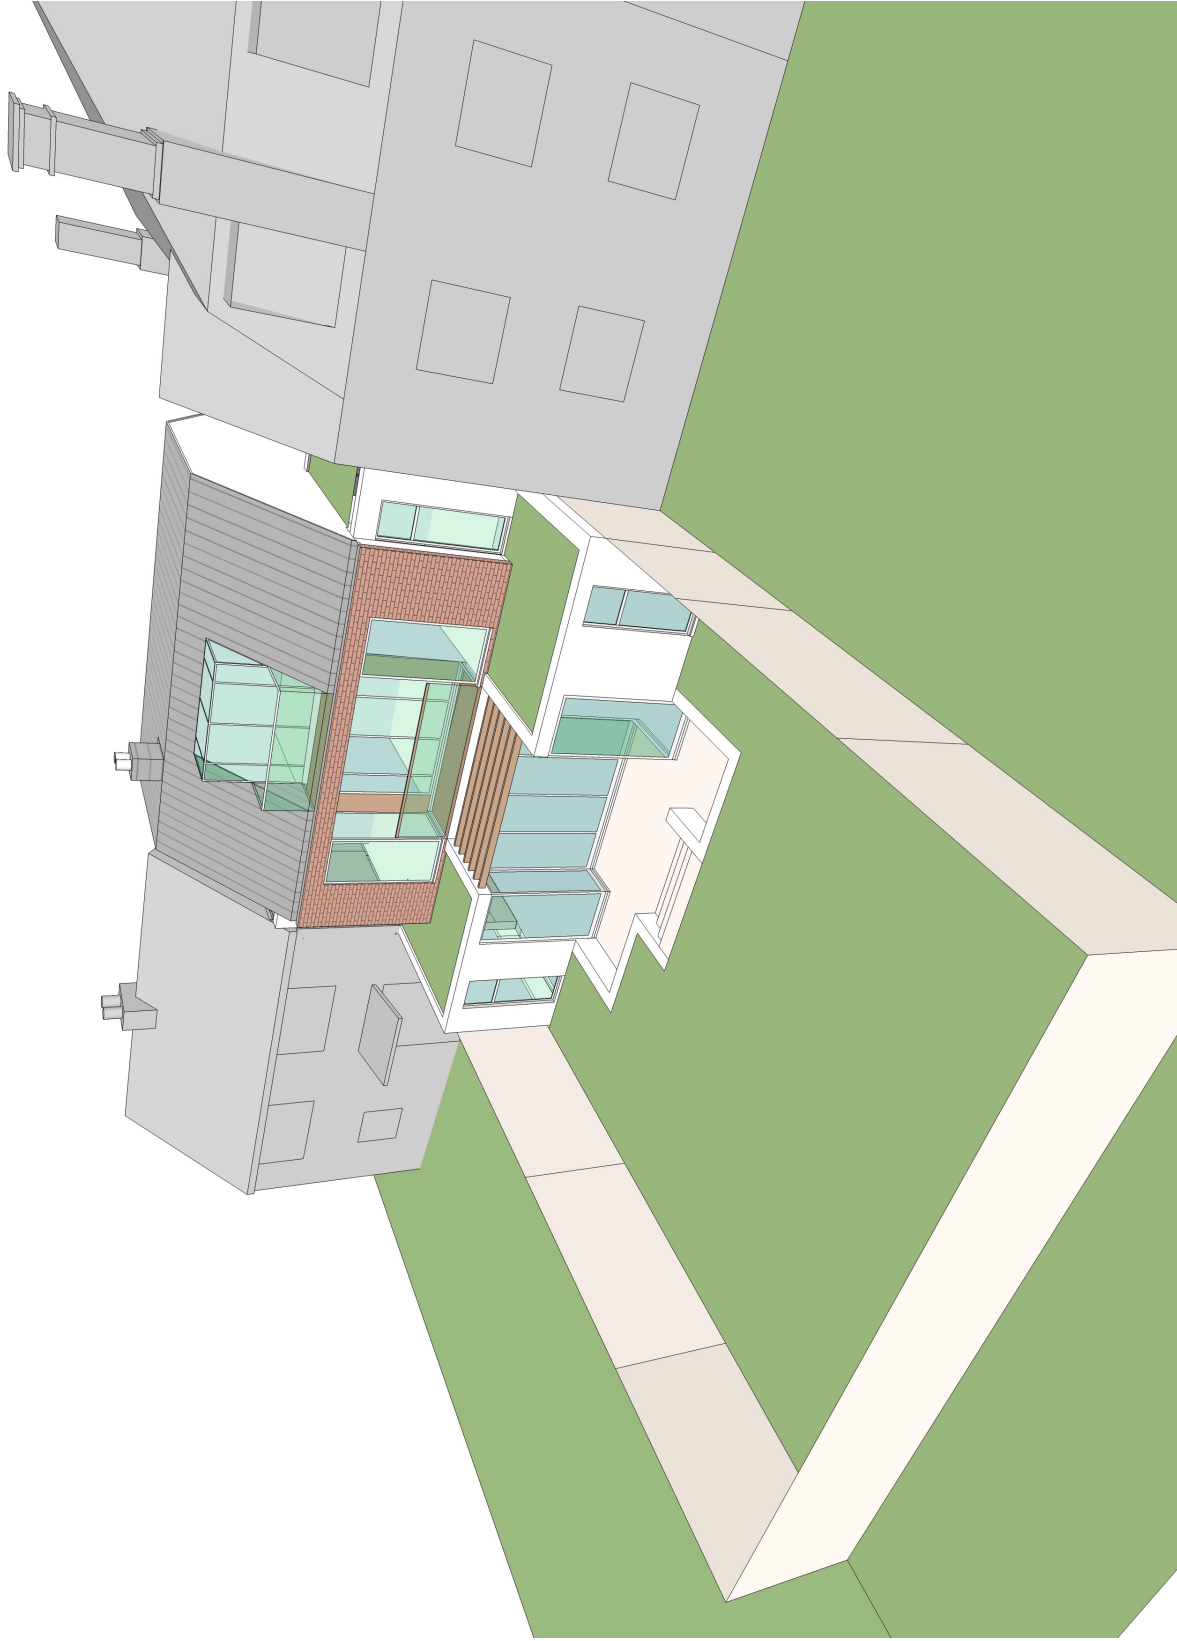

SKETCH VISUAL SHOWING THE PROPOSED HOUSE AND REAR GARDEN



PLANNING ISSUE

ALL DIMENSIONS
TO BE CHECKED ON SITE
DO NOT SCALE

DRAWING	SKETCH VISUALS SHEET 2. - PROP.		
PROJECT	5 KEMPLAY ROAD, NW3		
CLIENT	MR & MRS FOURNIER		

TAG
ARCHITECTS

TAG ARCHITECTS
14 BELSIZE CRESCENT, HAMPTSTEAD, LONDON NW3 5QU
TEL. : 020 7431 7974

DATE	SCALE
11.12	NTS
JOB	DRAWING
126	SV2C

Copyright ©