

External Materials

WALLS
Existing and proposed in brickwork unless otherwise noted. Proposed brickwork to match existing.

FLOOR
Paving F1
Brick F2
Soft Landscaping F3
Gravel F4
Synthetic Grass F5

DOOR & WINDOWS
Existing & proposed white painted timber unless otherwise noted.

ROOFS
Tiled R1
Sealed Roof R2
Glazing R3

OTHER
All railing to be black painted metalwork with traditional details.

TREES
(to be read in conjunction with Tree survey and assesment)

Root Protection zones

Canopy 

P1 31/10/13 Planning
Rev Date Note

Services

Structures
Fluid

Client
Dan & Susie Wagner
15, Wedderburn Road, London NW3 5QS

Project title
Wedderburn Road

Drawing Title
Proposed North Elevation


Scale @ A3
1:100

Project No. 180	Drawing no. 310	Revision P1
---------------------------	---------------------------	-----------------------

Status Planning	Date 31.10.13
---------------------------	-------------------------



Clive Sall Architecture Ltd.
2 Providence Yard
Ezra Street
London E2 7RJ
Copyright CLIVE SALL ARCHITECTURE LTD

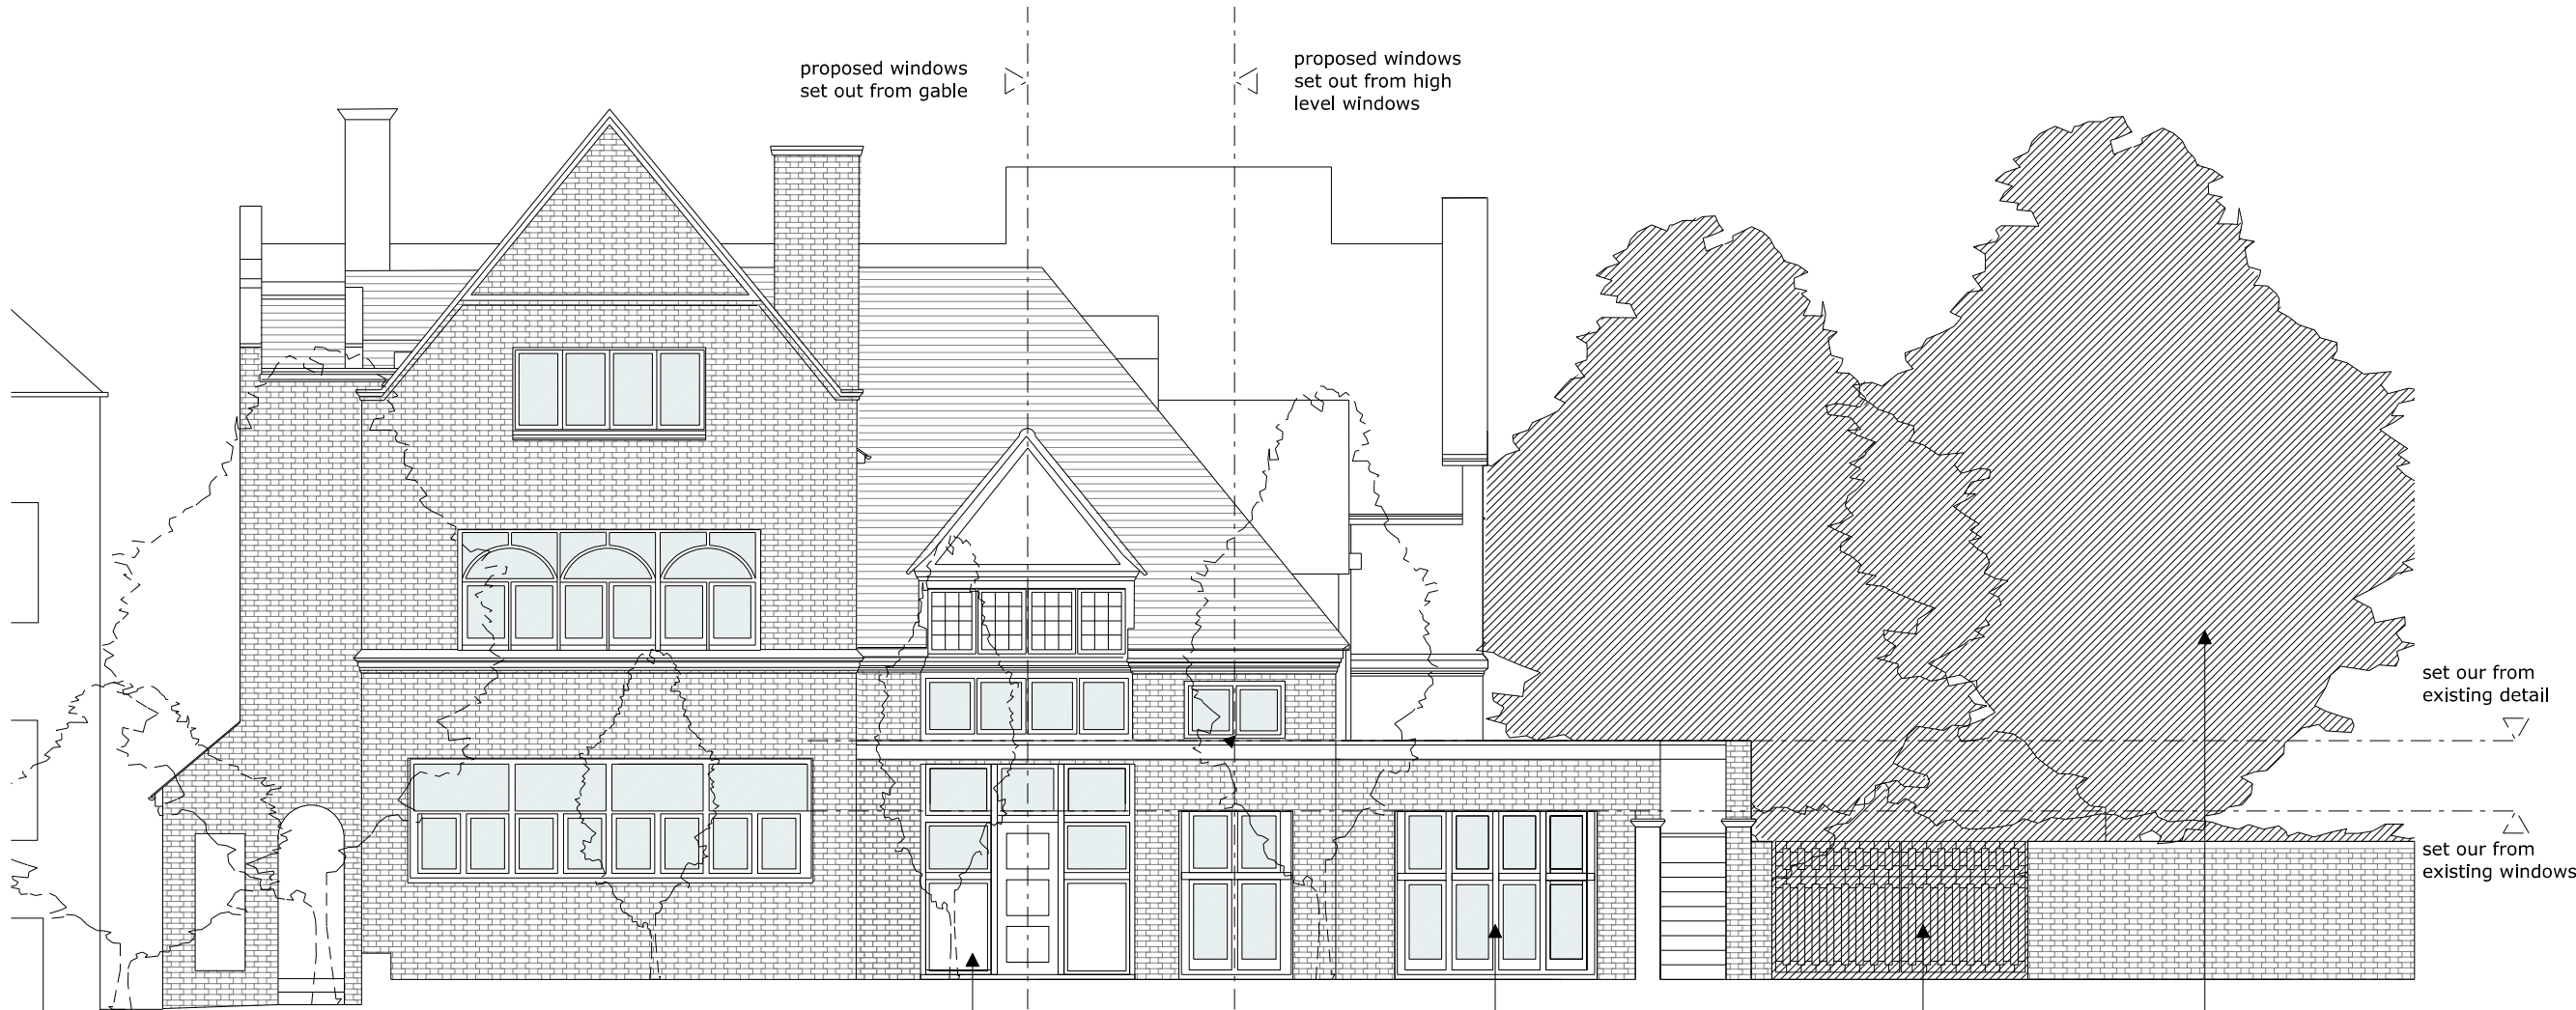

New windows and door at low level with proportions set out from existing building and windows above. Details and materials to match the existing.

New brick extension to replace garage with integrated access to unit 2. Less wide than existing garage to increasing openness and views of trees. Brick parapet to act as balustrade. Brickwork to match the existing

New black painted gate

New planting and trees in accordance with tree survey assesment (13891/A2). 3x select or heavy standard nursery stock trees to replace existing tree and green wall to edge of the ramp.



13

Proposed metalwork gate centred on proposed front door.

15

Wedderburn Road

External Materials

WALLS
Existing and proposed in brickwork unless otherwise noted. Proposed brickwork to match existing.

FLOOR
Paving F1
Brick F2
Soft Landscaping F3
Gravel F4
Synthetic Grass F5

DOOR & WINDOWS
Existing & proposed white painted timber unless otherwise noted.

ROOFS
Tiled R1
Sealed Roof R2
Glazing R3

OTHER
All railing to be black painted metalwork with traditional details.

TREES
(to be read in conjunction with Tree survey and assesment)

Root Protection zones

Canopy

P1 31/10/13 Planning
Rev Date Note

Services

Structures
Fluid

Client
Dan & Susie Wagner
15, Wedderburn Road, London NW3 5QS

Project title
Wedderburn Road

Drawing Title
Proposed North Street Elevation

Scale @ A3
1:100

Project No. 180	Drawing no. 311	Revision P1
---------------------------	---------------------------	-----------------------

Status Planning	Date 31.10.13
---------------------------	-------------------------



Clive Sall Architecture Ltd.

2 Providence Yard
Ezra Street
London E2 7RJ



Rear extension with brick walls, white painted timber windows and blackpainted balustrade

External Materials

WALLS
Existing and proposed in brickwork unless otherwise noted. Proposed brickwork to match existing.

FLOOR
Paving F1
Brick F2
Soft Landscaping F3
Gravel F4
Synthetic Grass F5

DOOR & WINDOWS
Existing & proposed white painted timber unless otherwise noted.

ROOFS
Tiled R1
Sealed Roof R2
Glazing R3

OTHER
All railing to be black painted metalwork with traditional details.

TREES
(to be read in conjunction with Tree survey and assesment)

Root Protection zones

Canopy

P1	31/10/13	Planning
Rev	Date	Note

Services

Structures
Fluid

Client
Dan & Susie Wagner
15, Wedderburn Road, London NW3 5QS

Project title
Wedderburn Road

Drawing Title
Proposed East Elevation

Scale @ A3
1:100

Project No. 180	Drawing no. 312	Revision P1
---------------------------	---------------------------	-----------------------

Status Planning	Date 31.10.13
---------------------------	-------------------------



Brick extension to replace garage with white painted timber windows
Gate to car parking in blackpainted metalwork

New glazing to upper ground floor in place of existing, non-original windows
Proposed brick extension to ground floor. Footprint and height to match existing. All proportions set out from existing and windows to have traditional details.

Blackpainted baslutrade to terrace

External Materials

WALLS
Existing and proposed in brickwork unless otherwise noted. Proposed brickwork to match existing.

FLOOR
Paving F1
Brick F2
Soft Landscaping F3
Gravel F4
Synthetic Grass F5

DOOR & WINDOWS
Existing & proposed white painted timber unless otherwise noted.

ROOFS
Tiled R1
Sealed Roof R2
Glazing R3

OTHER
All railing to be black painted metalwork with traditional details.

TREES
(to be read in conjunction with Tree survey and assesment)

Root Protection zones

Canopy

P1 31/10/13 Planning
Rev Date Note

Services

Structures
Fluid

Client
Dan & Susie Wagner
15, Wedderburn Road, London NW3 5QS

Project title
Wedderburn Road

Drawing Title
Proposed South Elevation

Scale @ A3
1:100

Project No. 180	Drawing no. 313	Revision P1
---------------------------	---------------------------	-----------------------

Status Planning	Date 31.10.13
---------------------------	-------------------------

External Materials

WALLS
Existing and proposed in brickwork unless otherwise noted. Proposed brickwork to match existing.

FLOOR
Paving F1
Brick F2
Soft Landscaping F3
Gravel F4
Synthetic Grass F5

DOOR & WINDOWS
Existing & proposed white painted timber unless otherwise noted.

ROOFS
Tiled R1
Sealed Roof R2
Glazing R3

OTHER
All railing to be black painted metalwork with traditional details.

TREES
(to be read in conjunction with Tree survey and assesment)

Root Protection zones

Canopy

P1 31/10/13 Planning
Rev Date Note

Services

Structures

Fluid

Client

Dan & Susie Wagner
15, Wedderburn Road, London NW3 5QS

Project title

Wedderburn Road

Drawing Title

Proposed West Elevation

Scale @ A3

1:100

Project No.

180

Drawing no.

314

Revision

P1

Status

Planning

Date

31.10.13




Clive Sall Architecture Ltd.

2 Providence Yard
Ezra Street
London E2 7RJ

Copyright CLIVE SALL ARCHITECTURE LTD



Wedderburn Road

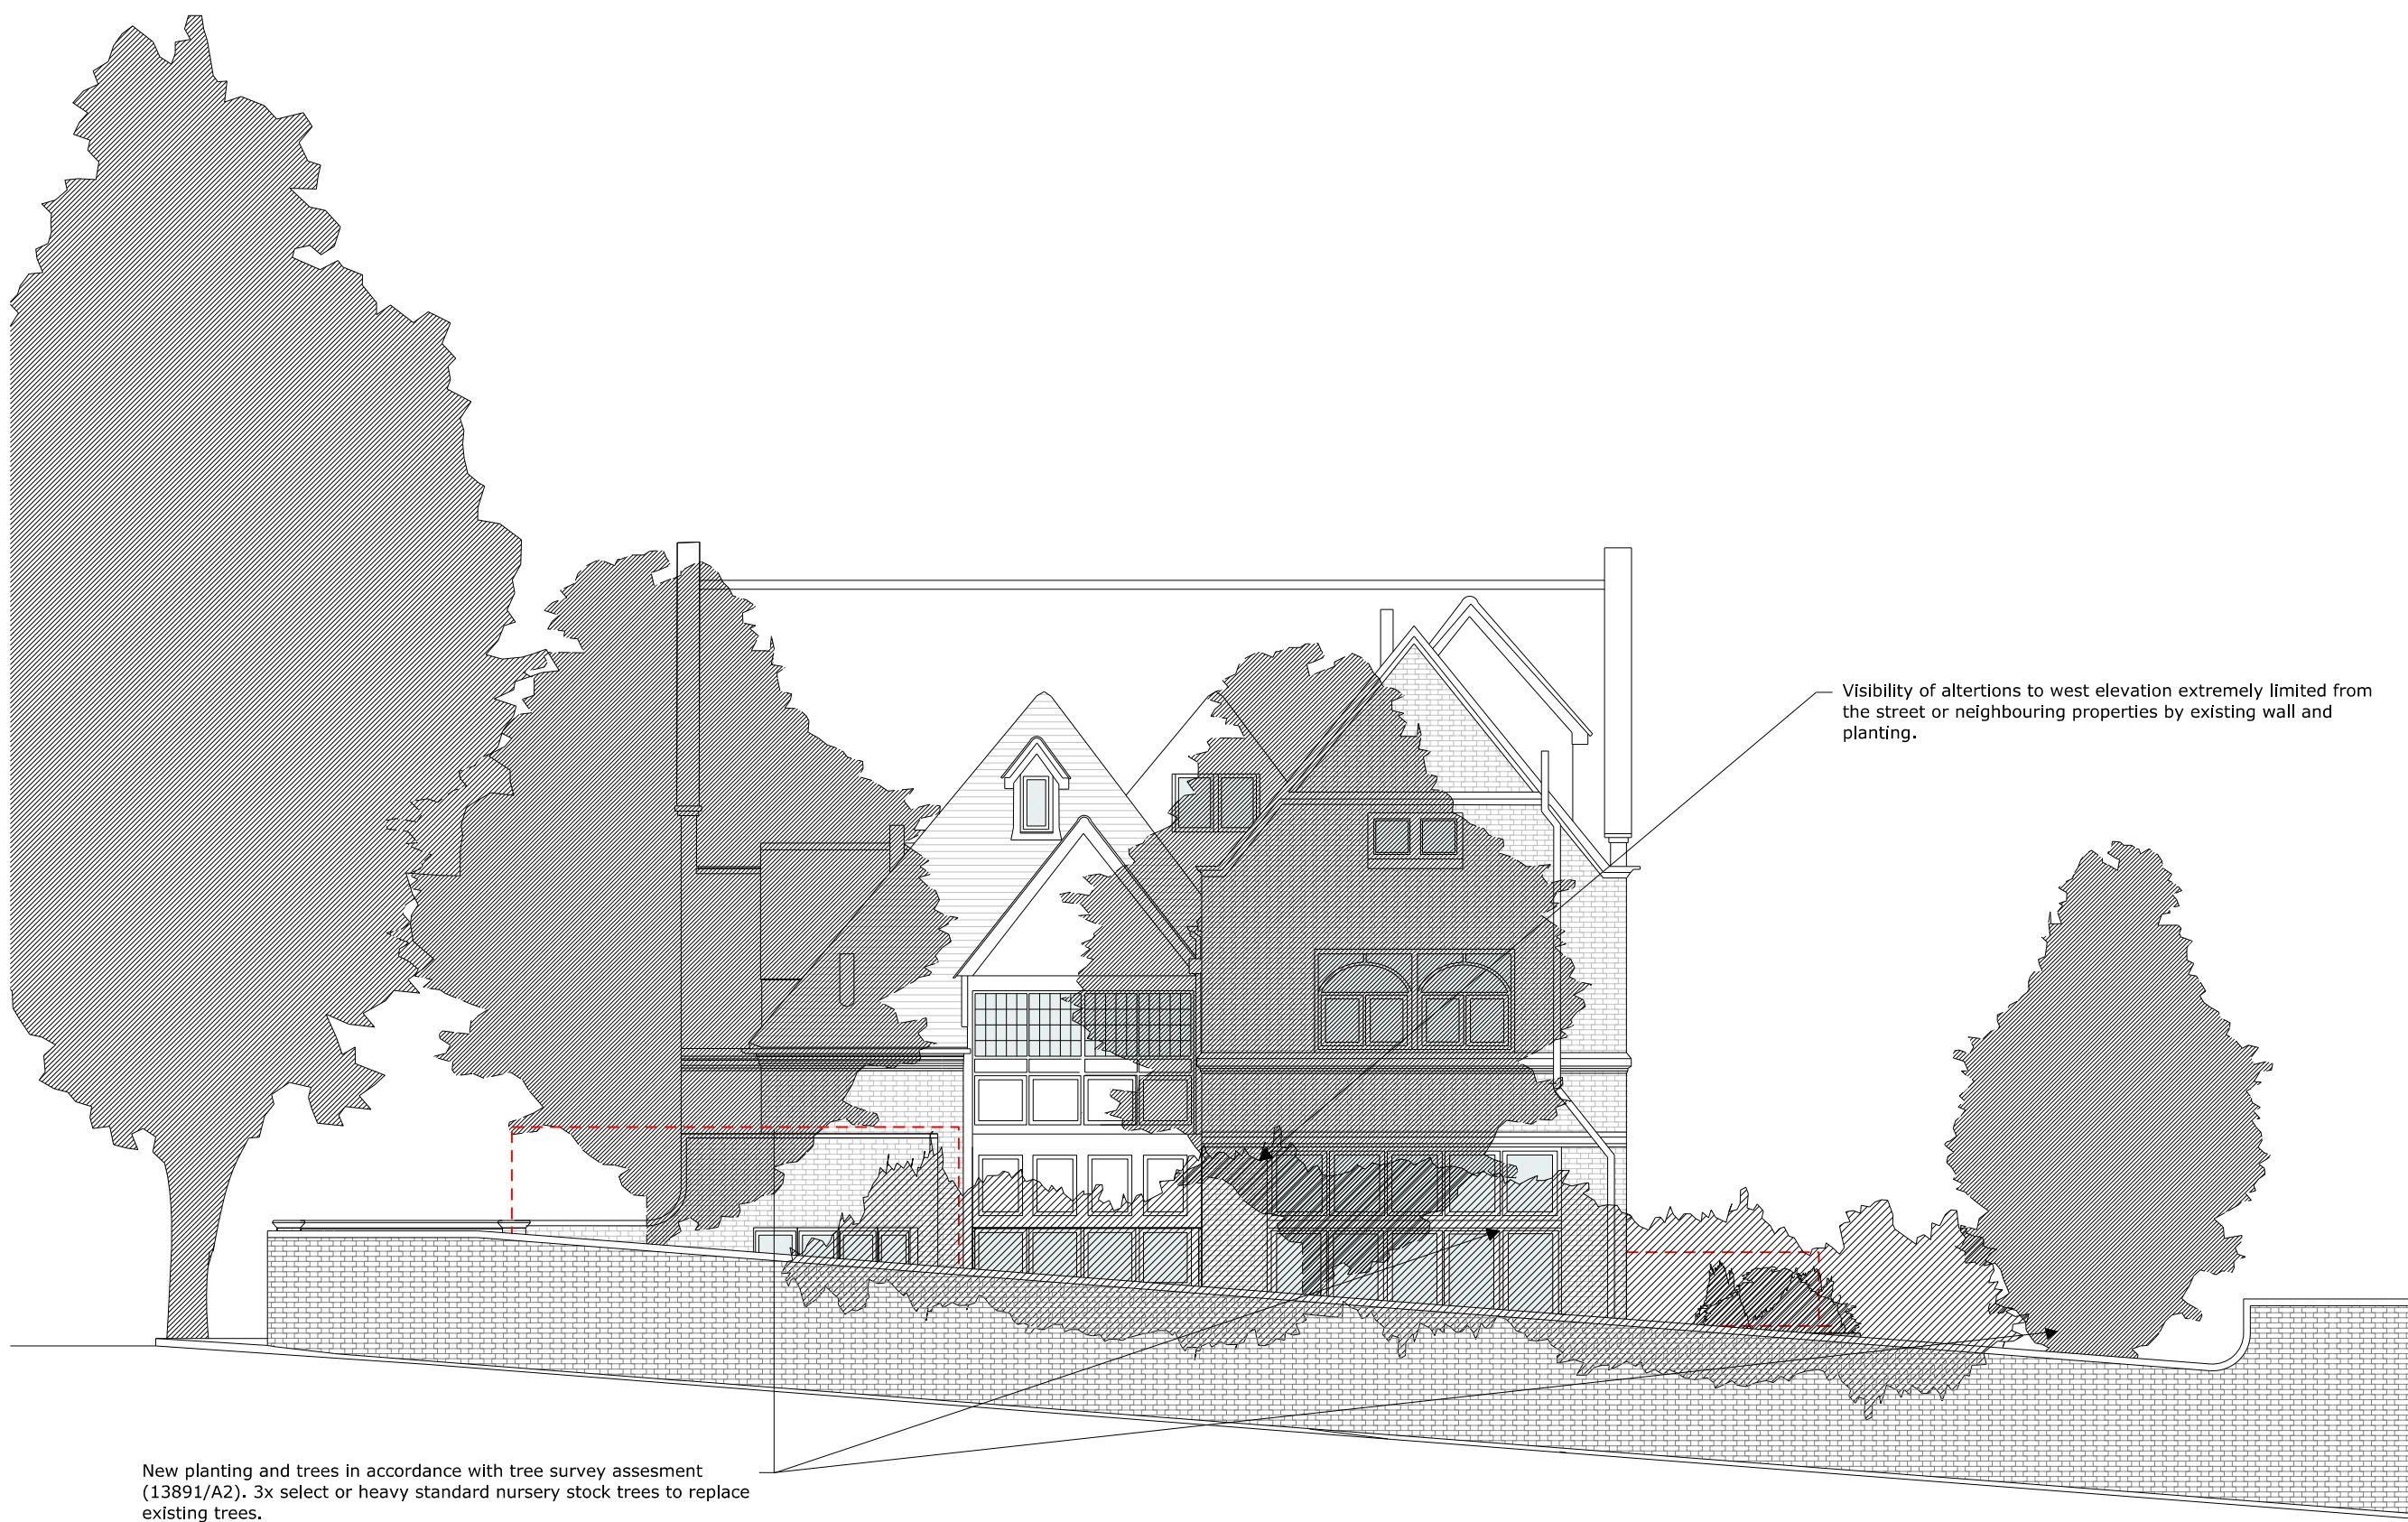

New planting and trees in accordance with tree survey assesment (13891/A2). 3x select or heavy standard nursery stock trees to replace existing trees.

External Materials

WALLS
Existing and proposed in brickwork unless otherwise noted. Proposed brickwork to match existing.

FLOOR
Paving F1
Brick F2
Soft Landscaping F3
Gravel F4
Synthetic Grass F5

DOOR & WINDOWS
Existing & proposed white painted timber unless otherwise noted.

ROOFS
Tiled R1
Sealed Roof R2
Glazing R3

OTHER
All railing to be black painted metalwork with traditional details.

TREES
(to be read in conjunction with Tree survey and assesment)

Root Protection zones

Canopy

P1 31/10/13 Planning
Rev Date Note

Services

Structures
Fluid

Client
Dan & Susie Wagner
15, Wedderburn Road, London NW3 5QS

Project title
Wedderburn Road

Drawing Title
Proposed West Street Elevation

Scale @ A3
1:100

Project No. 180	Drawing no. 315	Revision P1
---------------------------	---------------------------	-----------------------

Status Planning	Date 31.10.13
---------------------------	-------------------------