


NB Responsibility is not accepted for errors made by others scaling from this drawing. All construction information should be taken from figured dimensions only

A4

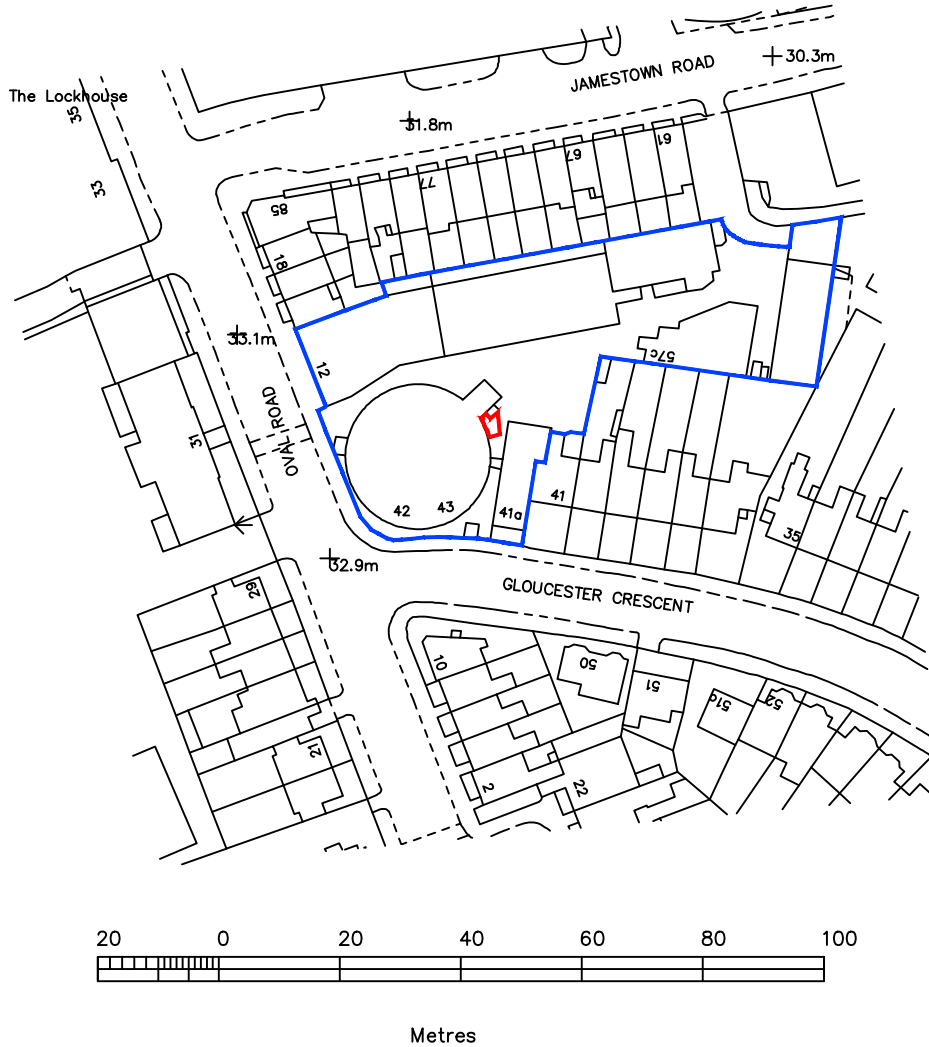

**SITE LOCATION PLAN
(1:1250)**

Rev	Description	By	Date

Project THE ROTUNDA, 42-43/12 & 57, GLOUCESTER CRESCENT, LONDON, NW1	Drawn by DRF	Surveyor EJM	Date MAR 2014
Client HSBC BANK PLC AS TRUSTEE FOR THE HPUT	Scale 1:1250 @ A4		
Title SITE LOCATION PLAN	Drawing Number L120652-03	Revision	

