



Notes

Do not scale drawings
 All dimensions to be checked on site, Architect to be advised of any variation between the drawings and site conditions
 Errors to be reported immediately to the Architect
 To be read in conjunction with the specification and all relevant Architects, Services and Structural Engineers Drawings

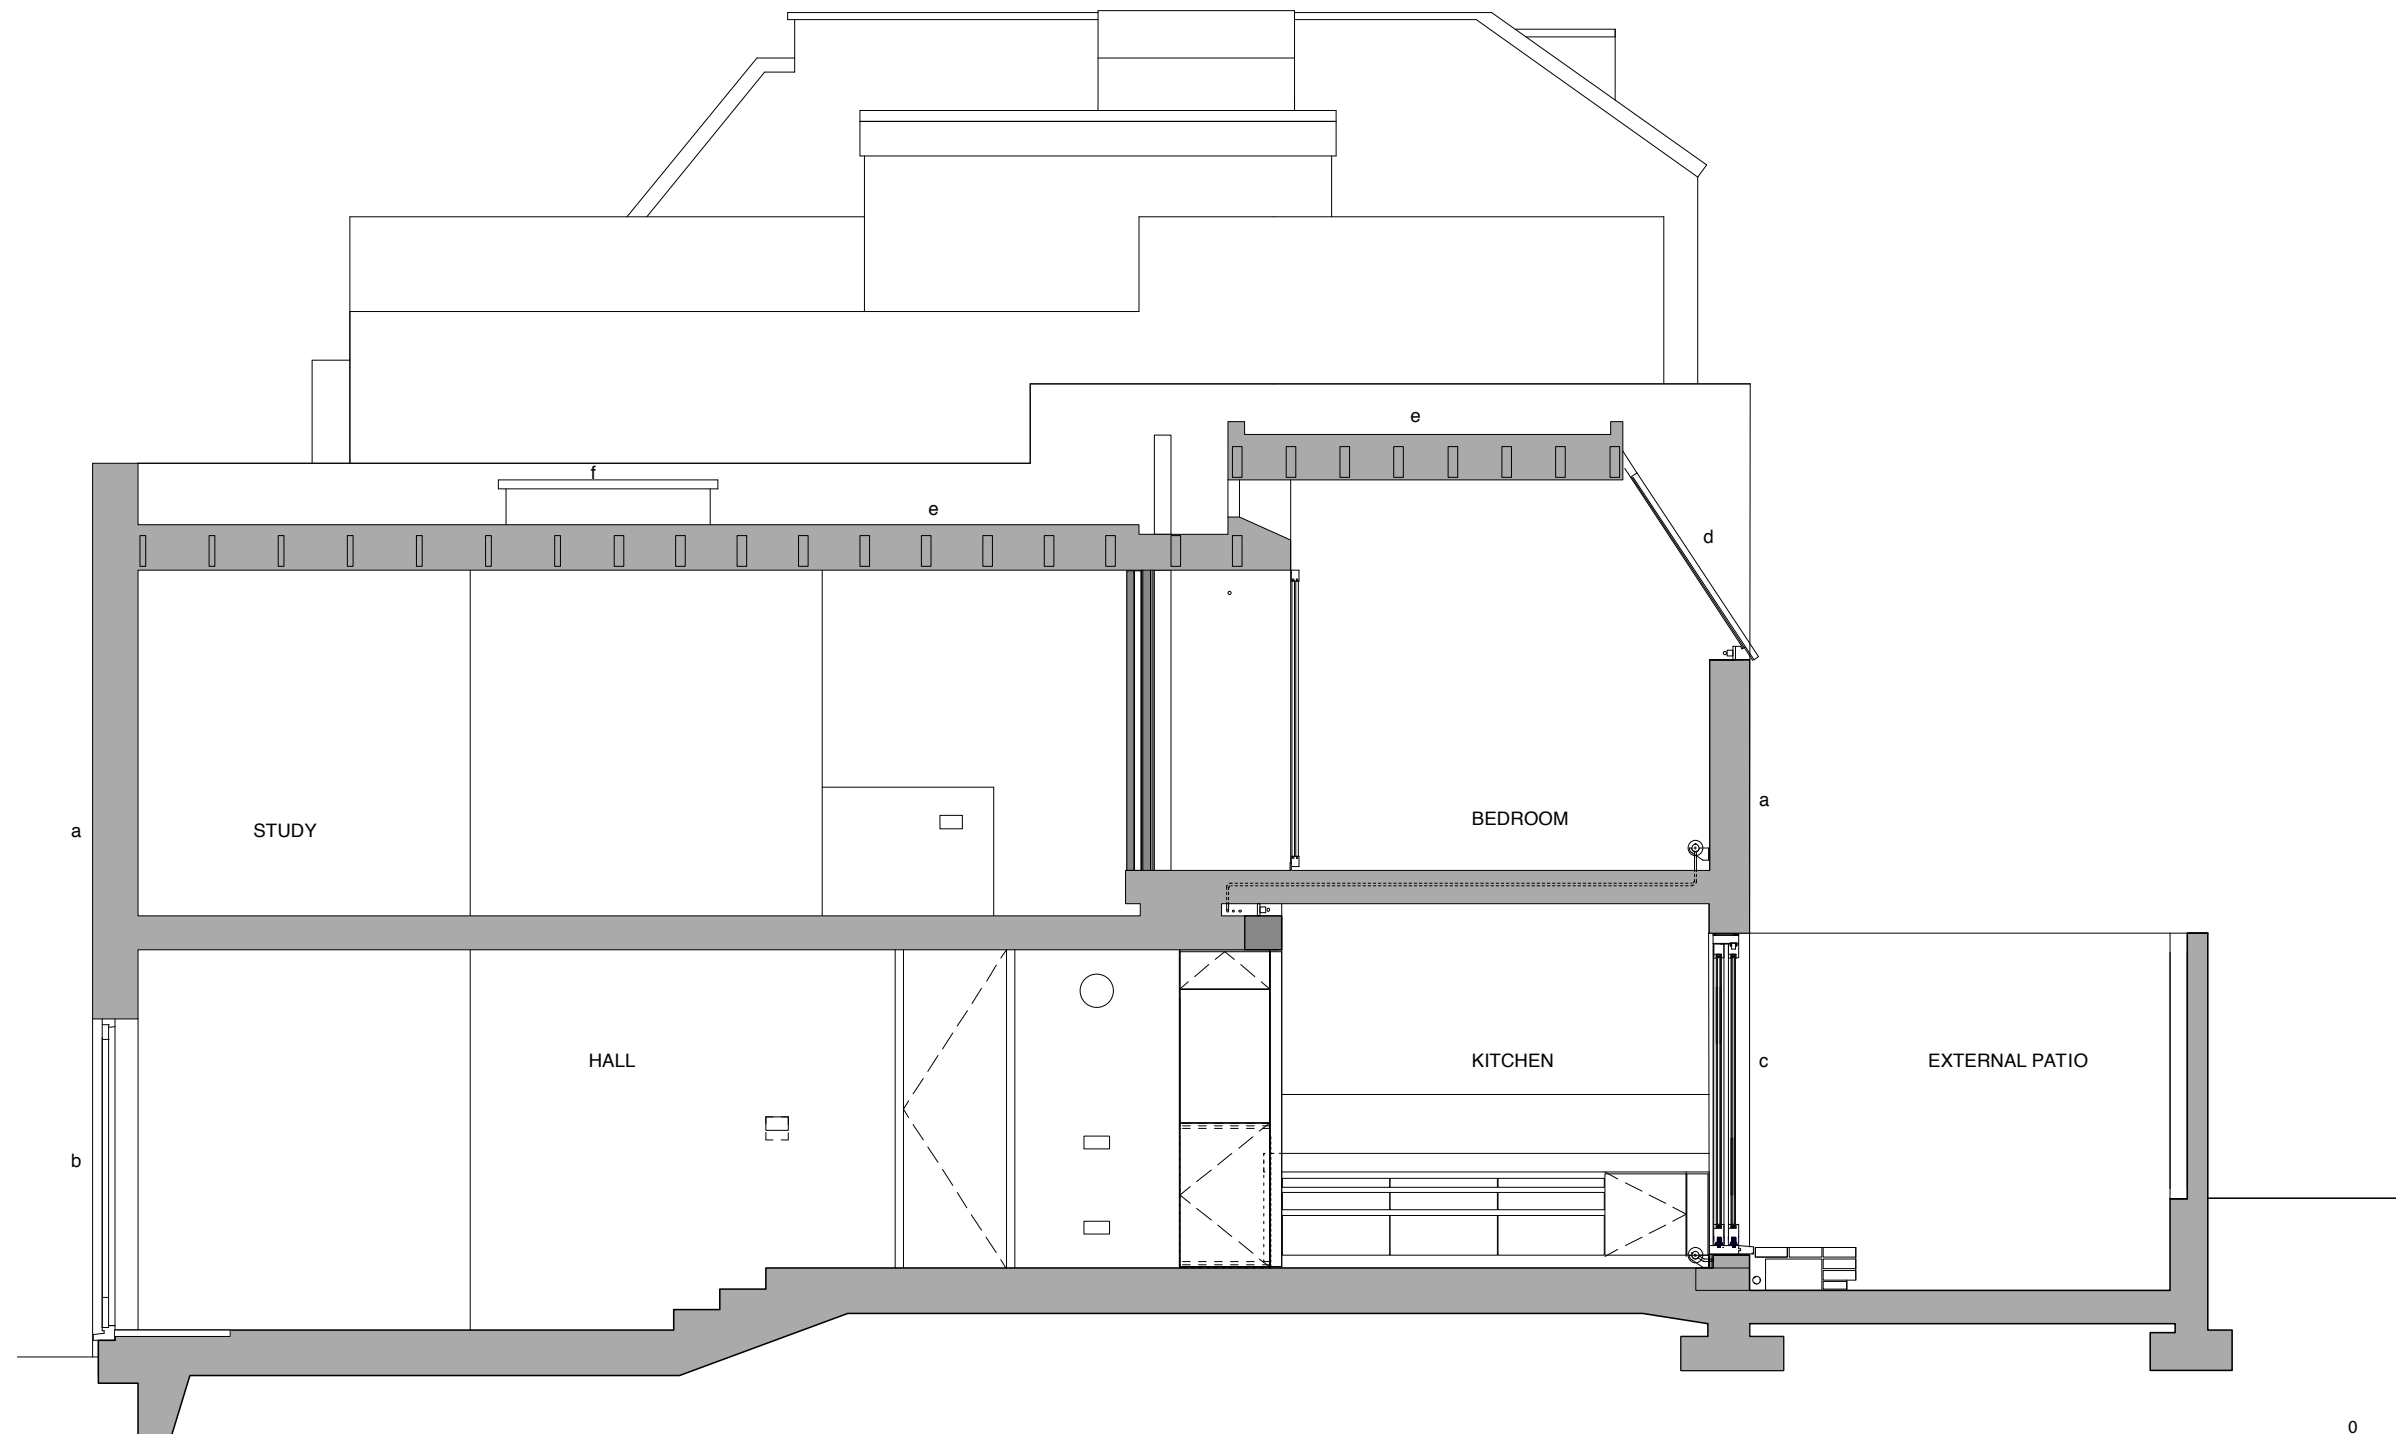

- KEY
 a. existing brick
 b. existing door
 c. existing sliding windows
 d. existing patent glazing (single glazed)
 e. flat roof
 f. existing rooflight

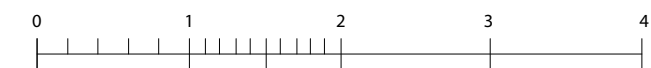

Metres

/ 12.05.14 AL issued for planning

Rev.	Date	Init.	Description
1	12.05.14	AL	issued for planning

LLOWARCH LLOWARCH 147 O'DONNELL COURT BRUNSWICK CENTRE WC1N 1NX e-mail: mail@llovarch.co.uk tel: 020 7833 2883

Project 74 CAMDEN MEWS NW1 9BX

Client LLOWARCH

Drawing Title SECTION AA - EXISTING

Date	Scale	Status
MAY 14	1 : 50 @ A3	PLANNING

Project reference	Drawing Number	Revision
74CM	EX_GA17	/