

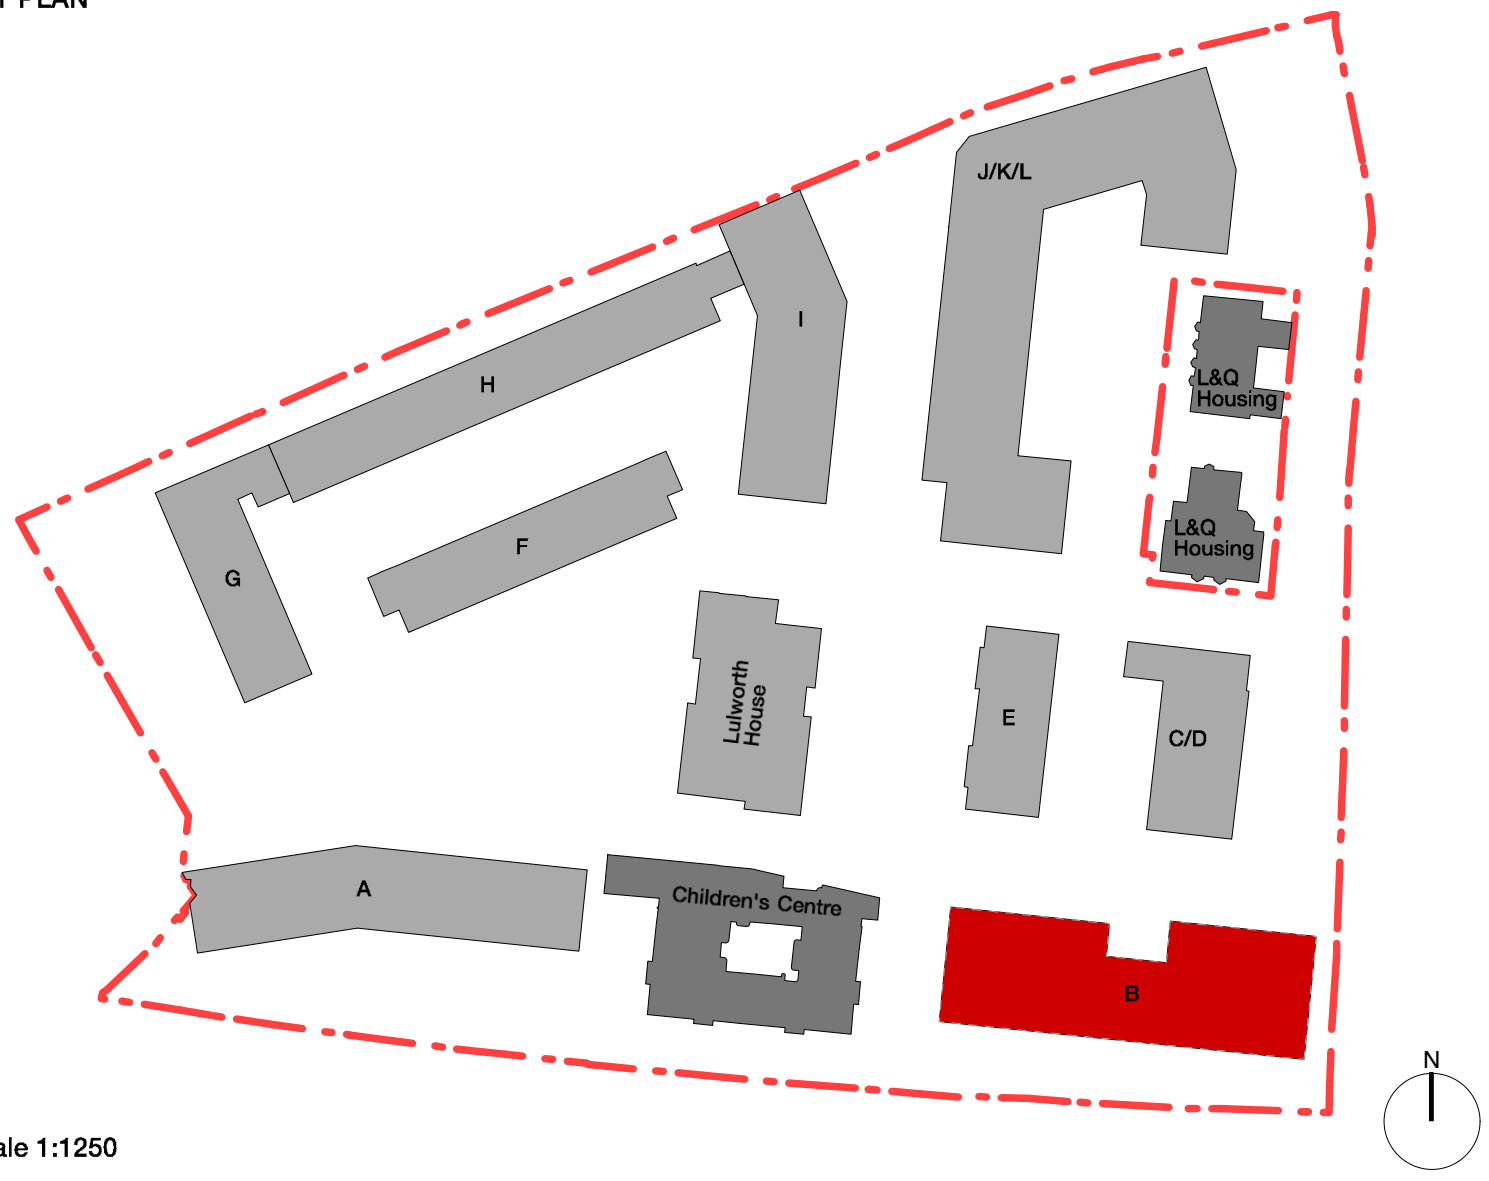


KEY PLAN

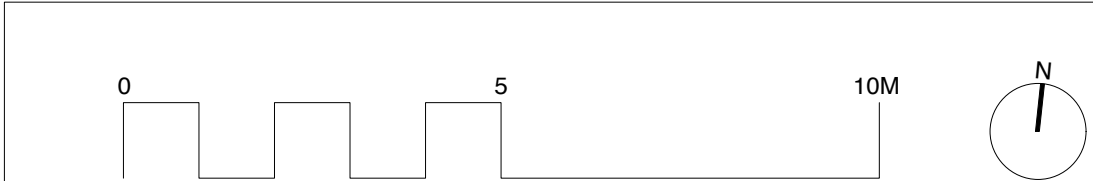

Scale 1:1250

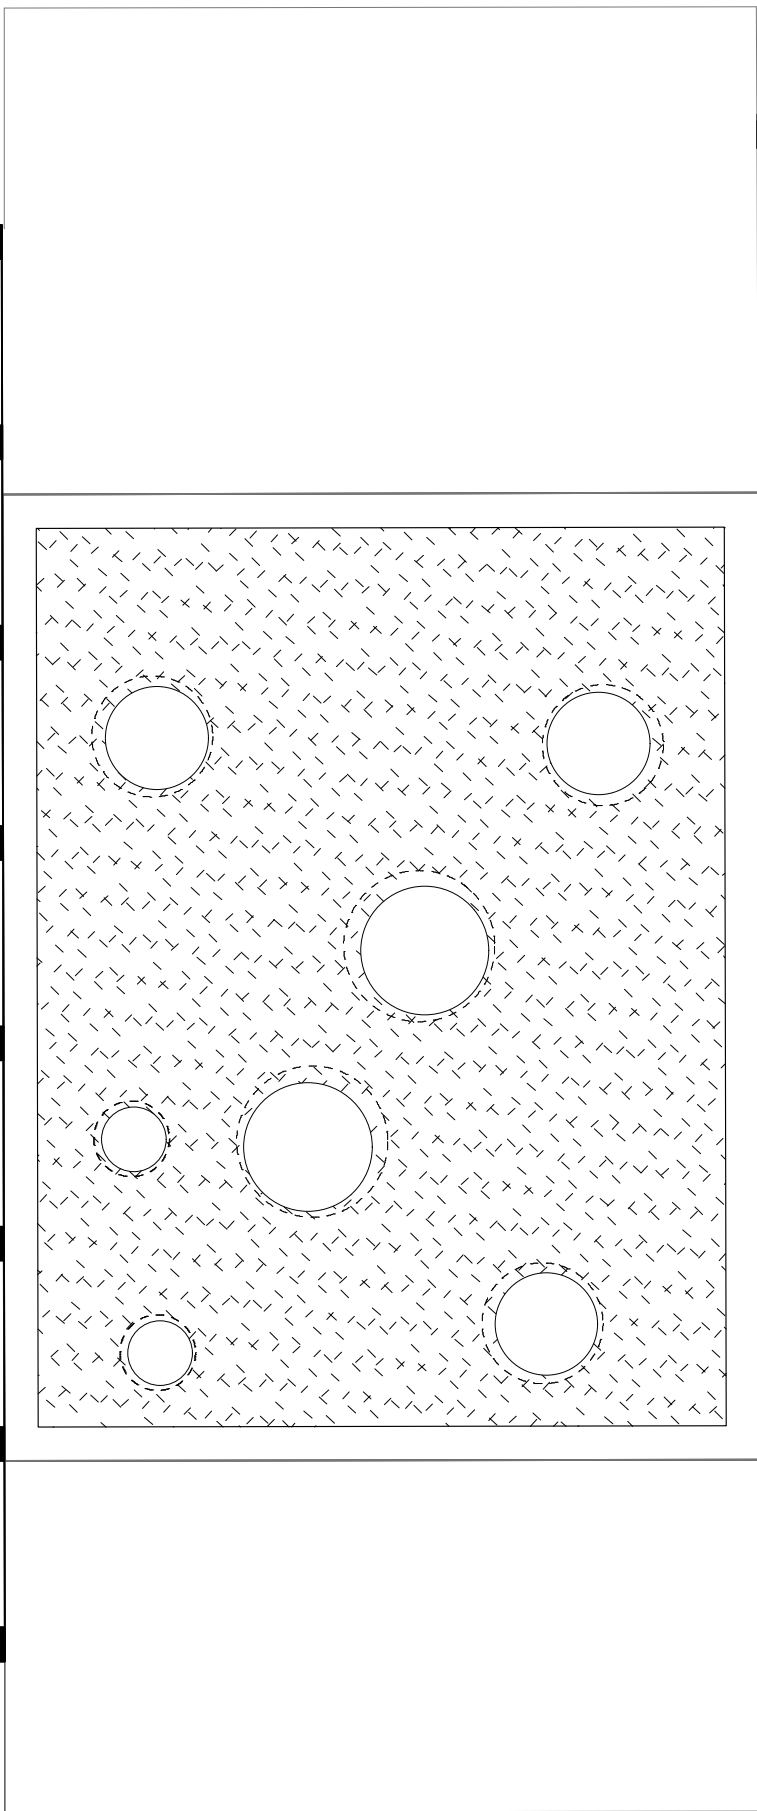

Copyright Hawkins Brown Architects LLP

No implied license exists. This drawing should not be used to calculate areas for the purposes of valuation. Do not scale this drawing. All dimensions to be checked on site by the contractor and such dimensions to be their responsibility. All work must comply with relevant British Standards and Building Regulations requirements. Drawing errors and omissions to be reported to the architect.

NOTE:

Internal furniture is indicative only

KEY

Site Boundary

Green Roof

Date	Rev	Note
24.02.14	A	Windows omitted, added and types changed
02.05.14	B	Unit type amendments

Hawkins\Brown

159 St John Street
London
EC1V 4QJ
020 7336 8030t

mail@hawkinsbrown.com
www.hawkinsbrown.com

Project
Agar Grove
Estate Regeneration

Drawing
Plot B
Second Floor GA Plan

Scale @A1 (@A3)
1:100(1:200)

Date
May 2014

Drawn by

AC/JW

Checked by

SR

Job Number

HB1423

Status

Planning

Drawing No. & Revision

1423_DWG_PlotB_00_202_B