

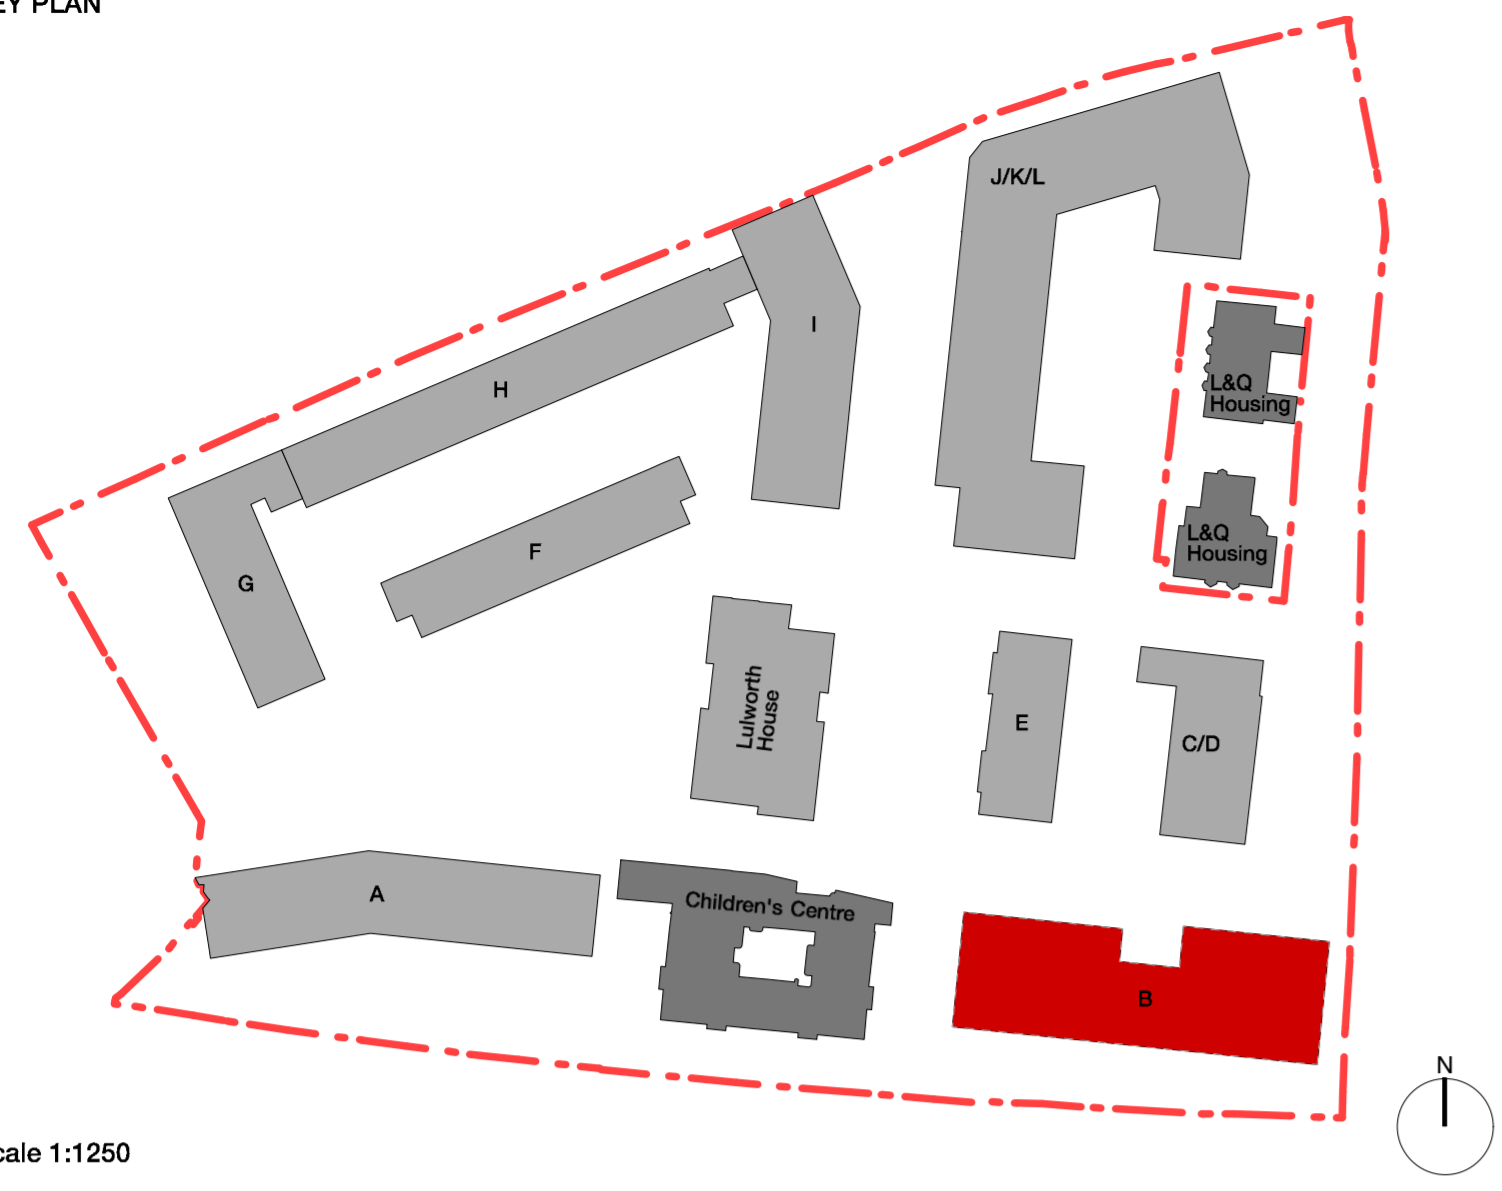


KEY PLAN

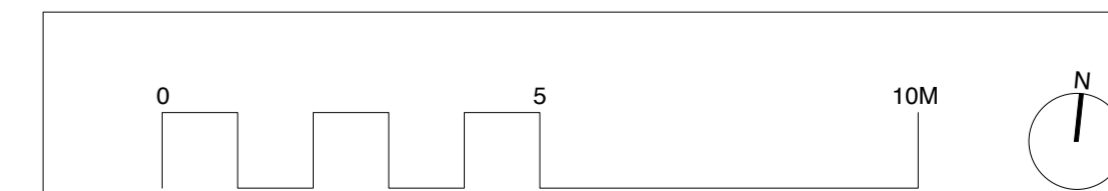

Scale 1:1250

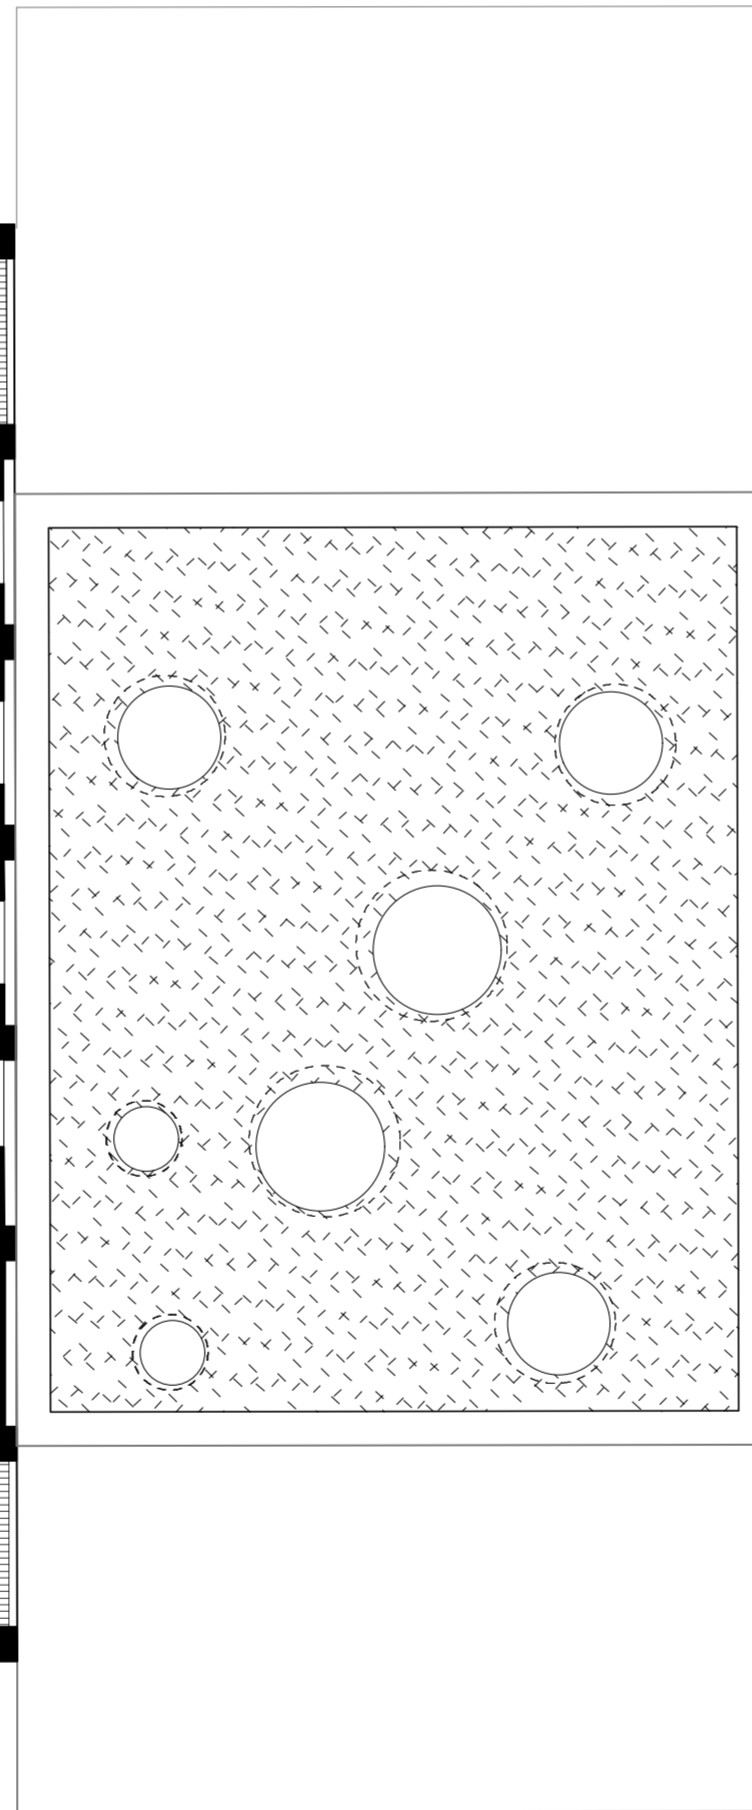

Copyright Hawkins Brown Architects LLP

No implied license exists. This drawing should not be used to calculate areas for the purposes of valuation. Do not scale this drawing. All dimensions to be checked on site by the contractor and such dimensions to be their responsibility. All work must comply with relevant British Standards and Building Regulations requirements. Drawing errors and omissions to be reported to the architect.

NOTE:

Internal furniture is indicative only

KEY

--- Site Boundary

Green Roof

Date Rev Note

24.02.14 A Windows omitted, added and types changed

02.05.14 B Unit type amendments

Hawkins\Brown

159 St John Street London EC1V 4QJ 020 7336 8030t
 mail@hawkinsbrown.com www.hawkinsbrown.com

Project
Agar Grove Estate Regeneration

Drawing
Plot B Fifth Floor GA Plan

Scale @A1 (@A3)	Date
1:100(1:200)	May 2014

Drawn by	Checked by
AC/JW	SR

Job Number	Status
HB1423	Planning

Drawing No. & Revision
1423_DWG_PlotB_00_205_B