


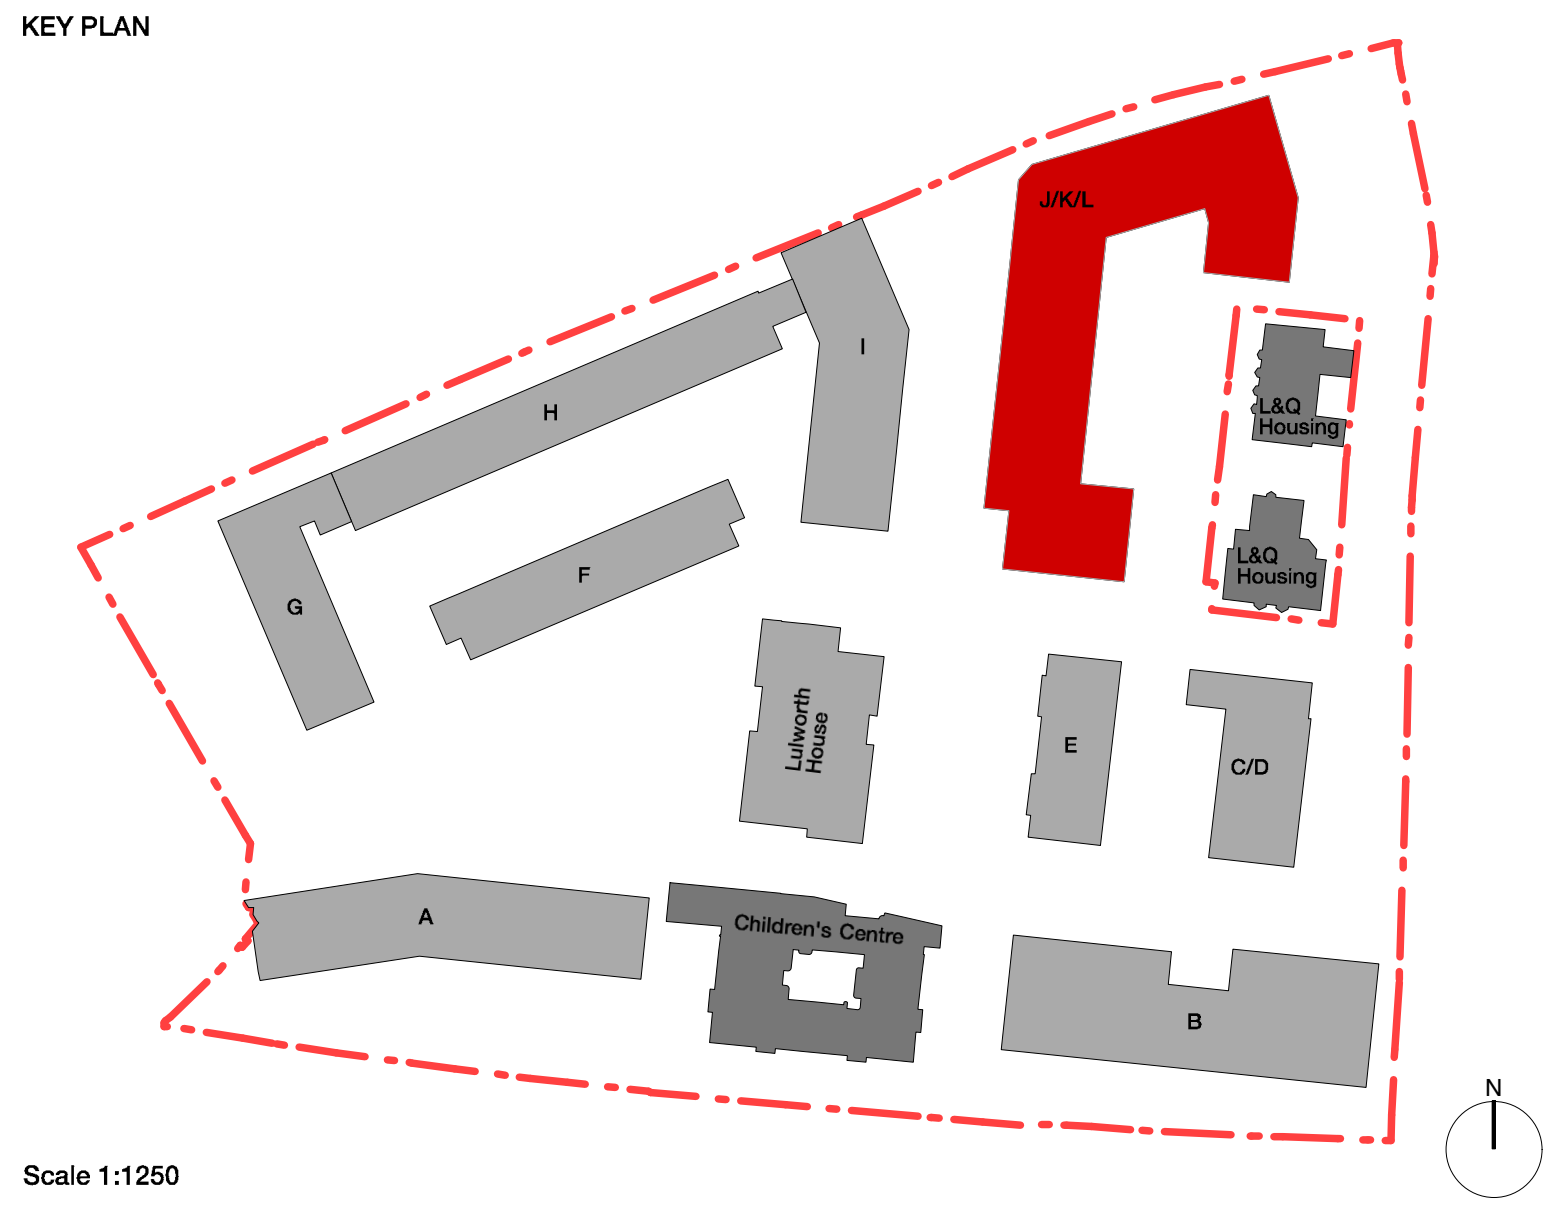

Scale 1:1250

AGAR GROVE

LULWORTH AVENUE

PLOT I



No implied license exists. This drawing should not be used to calculate areas for the purposes of valuation. Do not scale this drawing. All dimensions to be checked on site by the contractor and such dimensions to be their responsibility. All work must comply with relevant British Standards and Building Regulations requirements. Drawing errors and omissions to be reported to the architect.

NOTE:

Internal furniture is indicative only

KEY

--- Site Boundary

02.05.14 A Unit type amendments

HawkinsBrown

60 Bastwick Street
London EC1V 3TN
020 7336 8030t
020 7336 8851f

mail@hawkinsbrown.com
www.hawkinsbrown.com

Project
Agar Grove
Estate Regeneration

Drawing
Plot J K L
Ground Floor GA Plan

Scale @ A0 @ (A4)	Date
1:100 (1:400)	May 2014
Drawn by	Checked by
EC	SR
Job Number	Status
HB1423	Planning

Drawing No. & Revision
1423_DWG_PlotJKL_00_200_A