


Proposed Section C-C

10 Royal College street
London NW1 0TH

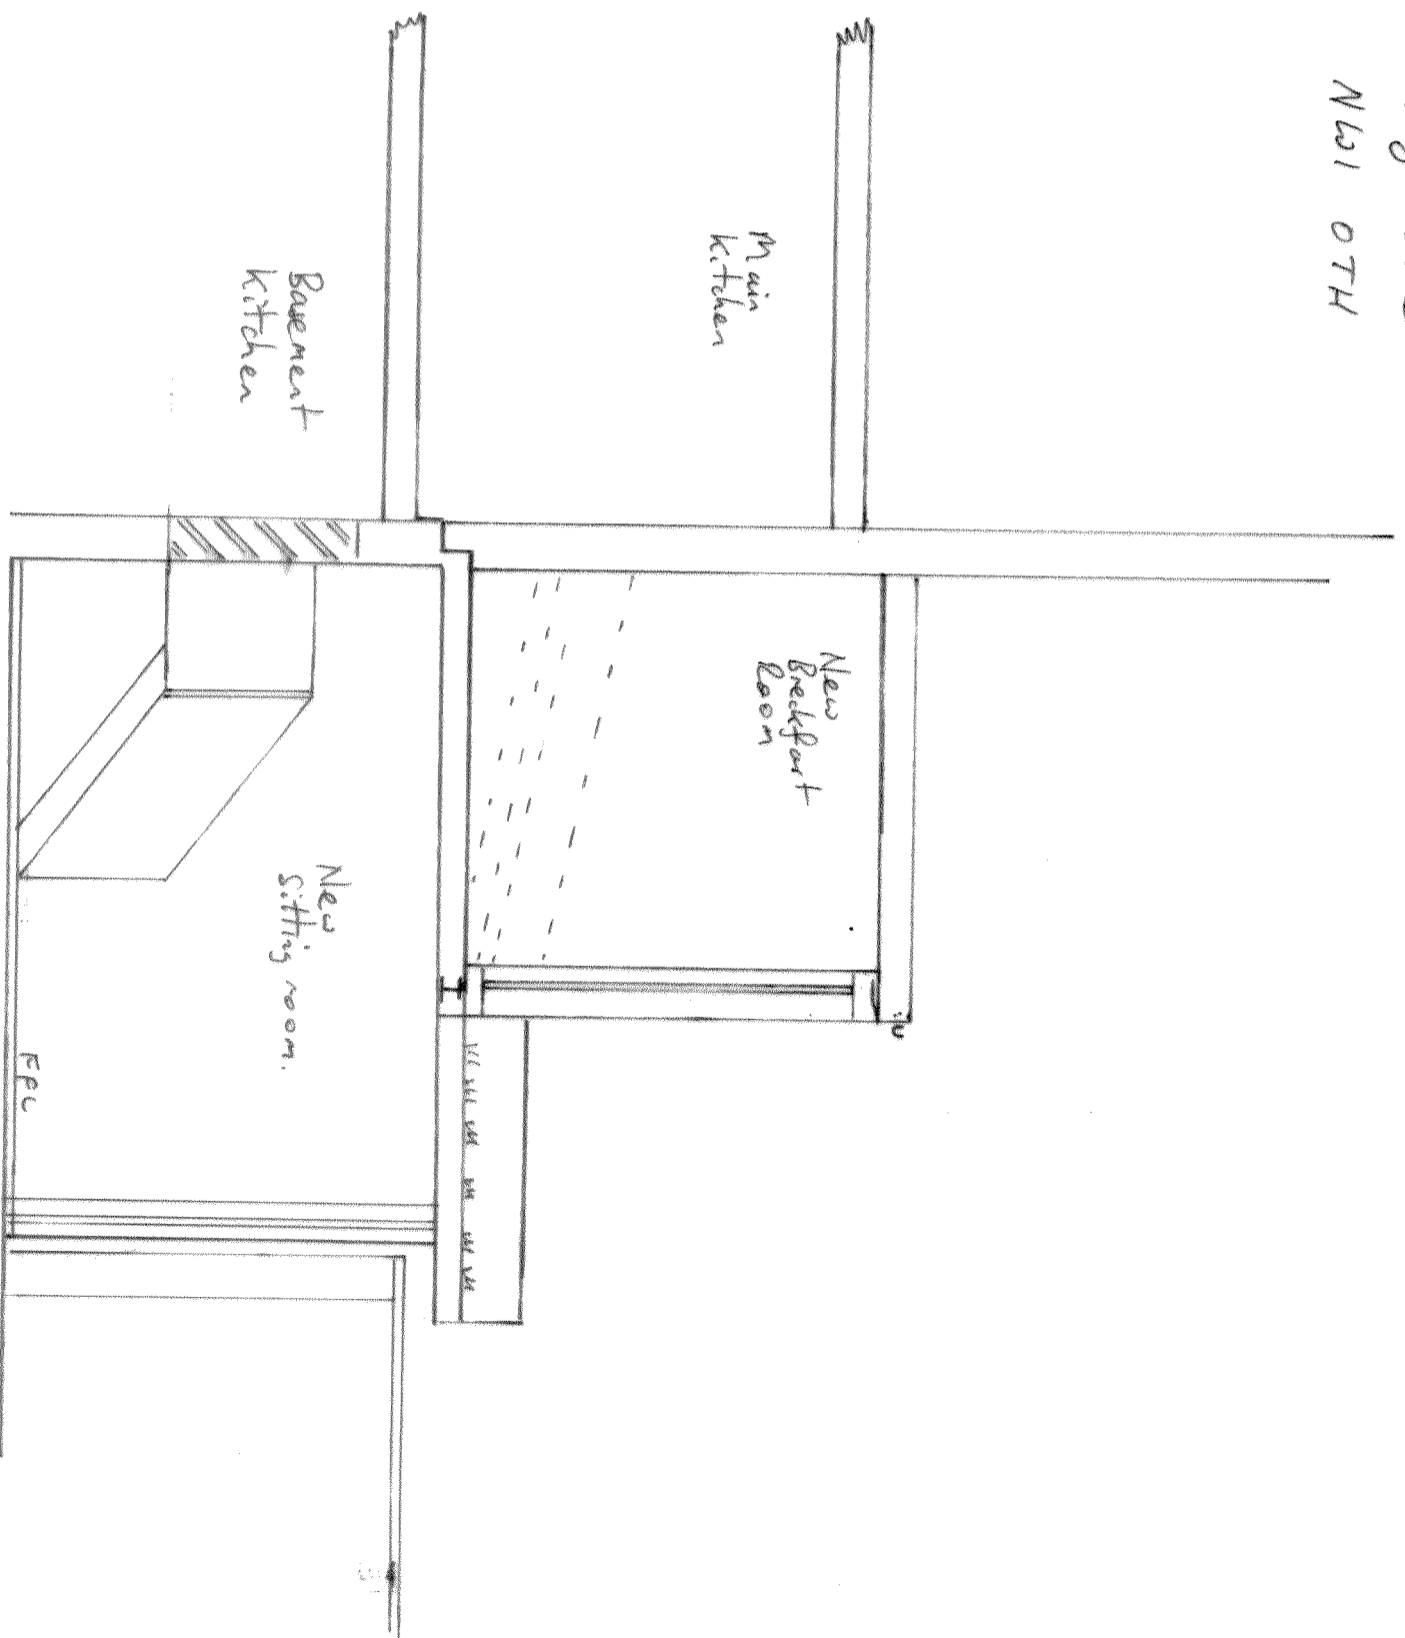

By Peter Heulin Designs

128 Duke Road
London W14 2DF

Scale 1:50 on A3
Ref: PM: TAN14 sec C