

The contractor is responsible to ensure that no products are to be utilised that do not comply with relevant British and/or European Standards and/or Codes of Practice, CDSPH Regulations, Construction Regulations, or which are known or suspected at the time of product selection and/or construction to be deleterious to health and safety or to the durability of the work or not in accordance with good building practices.


The contractor is responsible for checking dimensions, tolerances, levels and references. This drawing is to be read in conjunction with all relevant consultants or specialists drawings. Any discrepancy to be notified to Baily Garner LLP and rectified before proceeding with the works on site or shop drawings.

Where an item is covered by drawings to different scales, the larger scale drawing is to be worked to.


Do not scale drawings. Figured dimensions to be worked to in all cases.

This drawing and the copyrights and patents therein are the property of Baily Garner LLP and may not be used or reproduced without consent or attribution.

A1

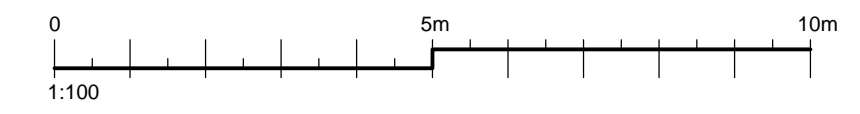


ELEVATION K

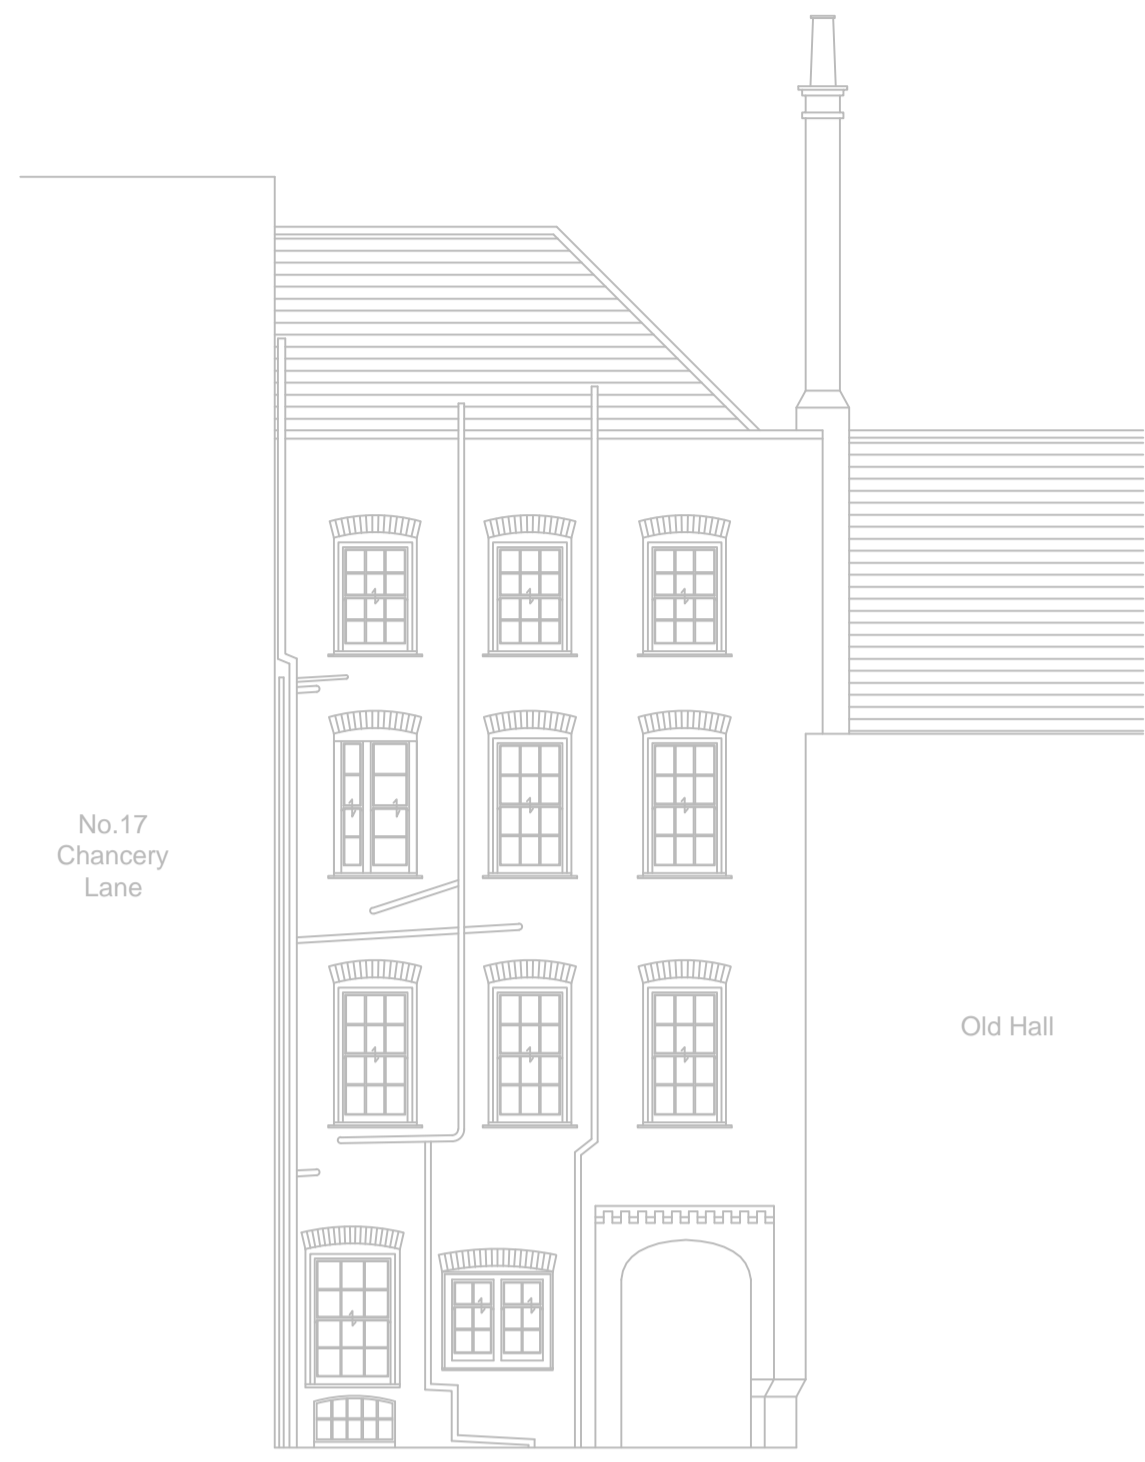

ELEVATION L



ELEVATION P

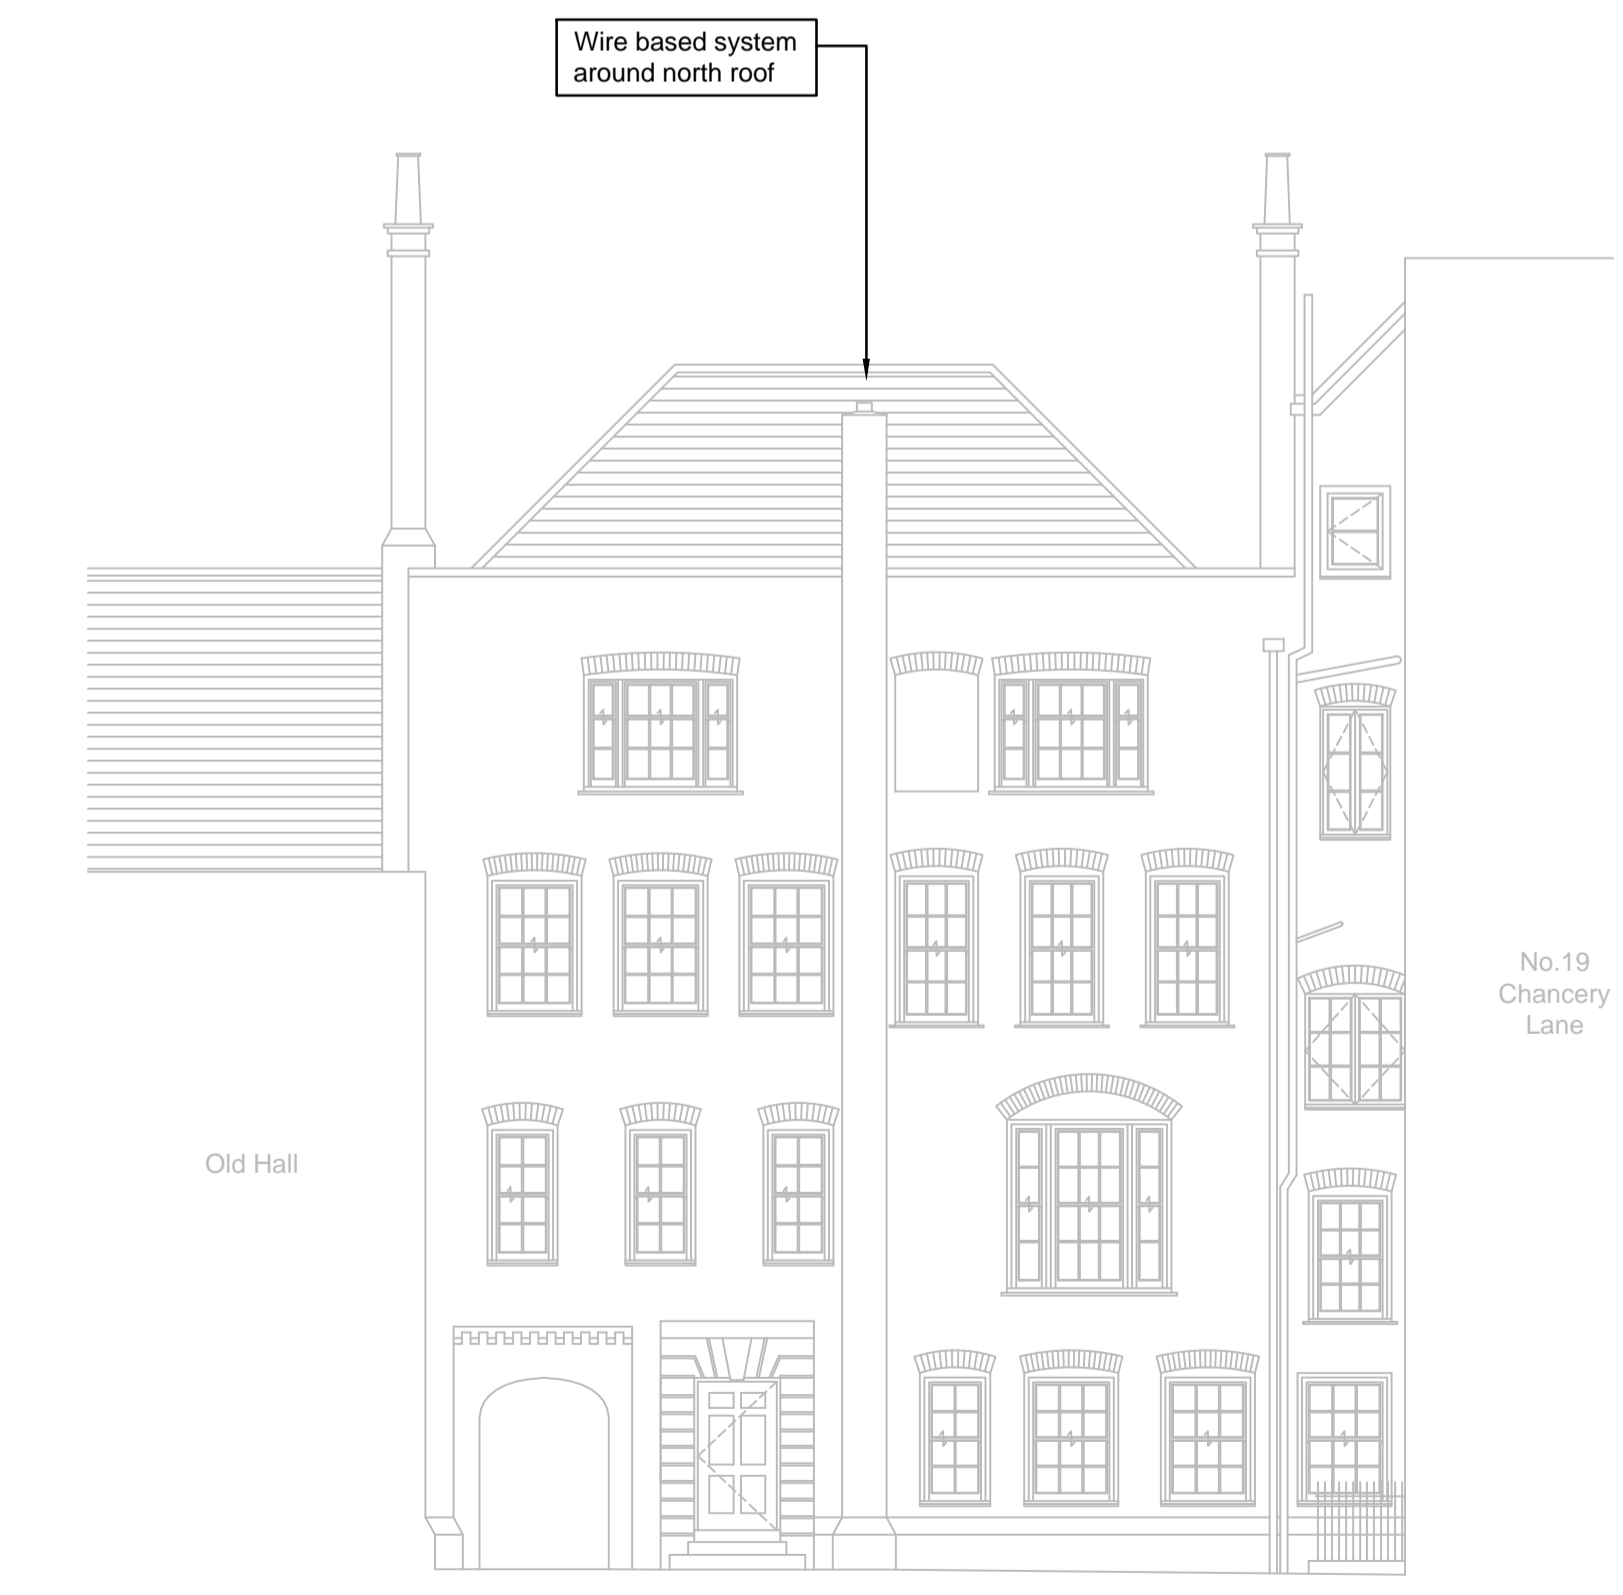

ELEVATION M



ELEVATION N



ELEVATION O

NOTE:
For location of elevations see drwg 26557/09

REVISION	D	C	DATE

BAILY · GARNER
 146-148 ELTHAM HILL
 LONDON SE9 5DY
 t. 020 8294 1000
 f. 020 8294 1300
 e. general@bailygarner.co.uk

CLIENT:
The Honourable Society of Lincoln's Inn

ADDRESS:
**Lincoln's Inn
 Chancery Lane
 London WC2A**

PROJECT:
**External repairs and decorations to
 Grade II listed buildings**

TITLE:
Proposed Elevations K-P

PURPOSE OF ISSUE:
Planning

SCALE	D	C	DATE
1:100	NSR		06/05/2014

JOB NO.	DRAWING No.	REVISION
26557	14	