
Walker Residential

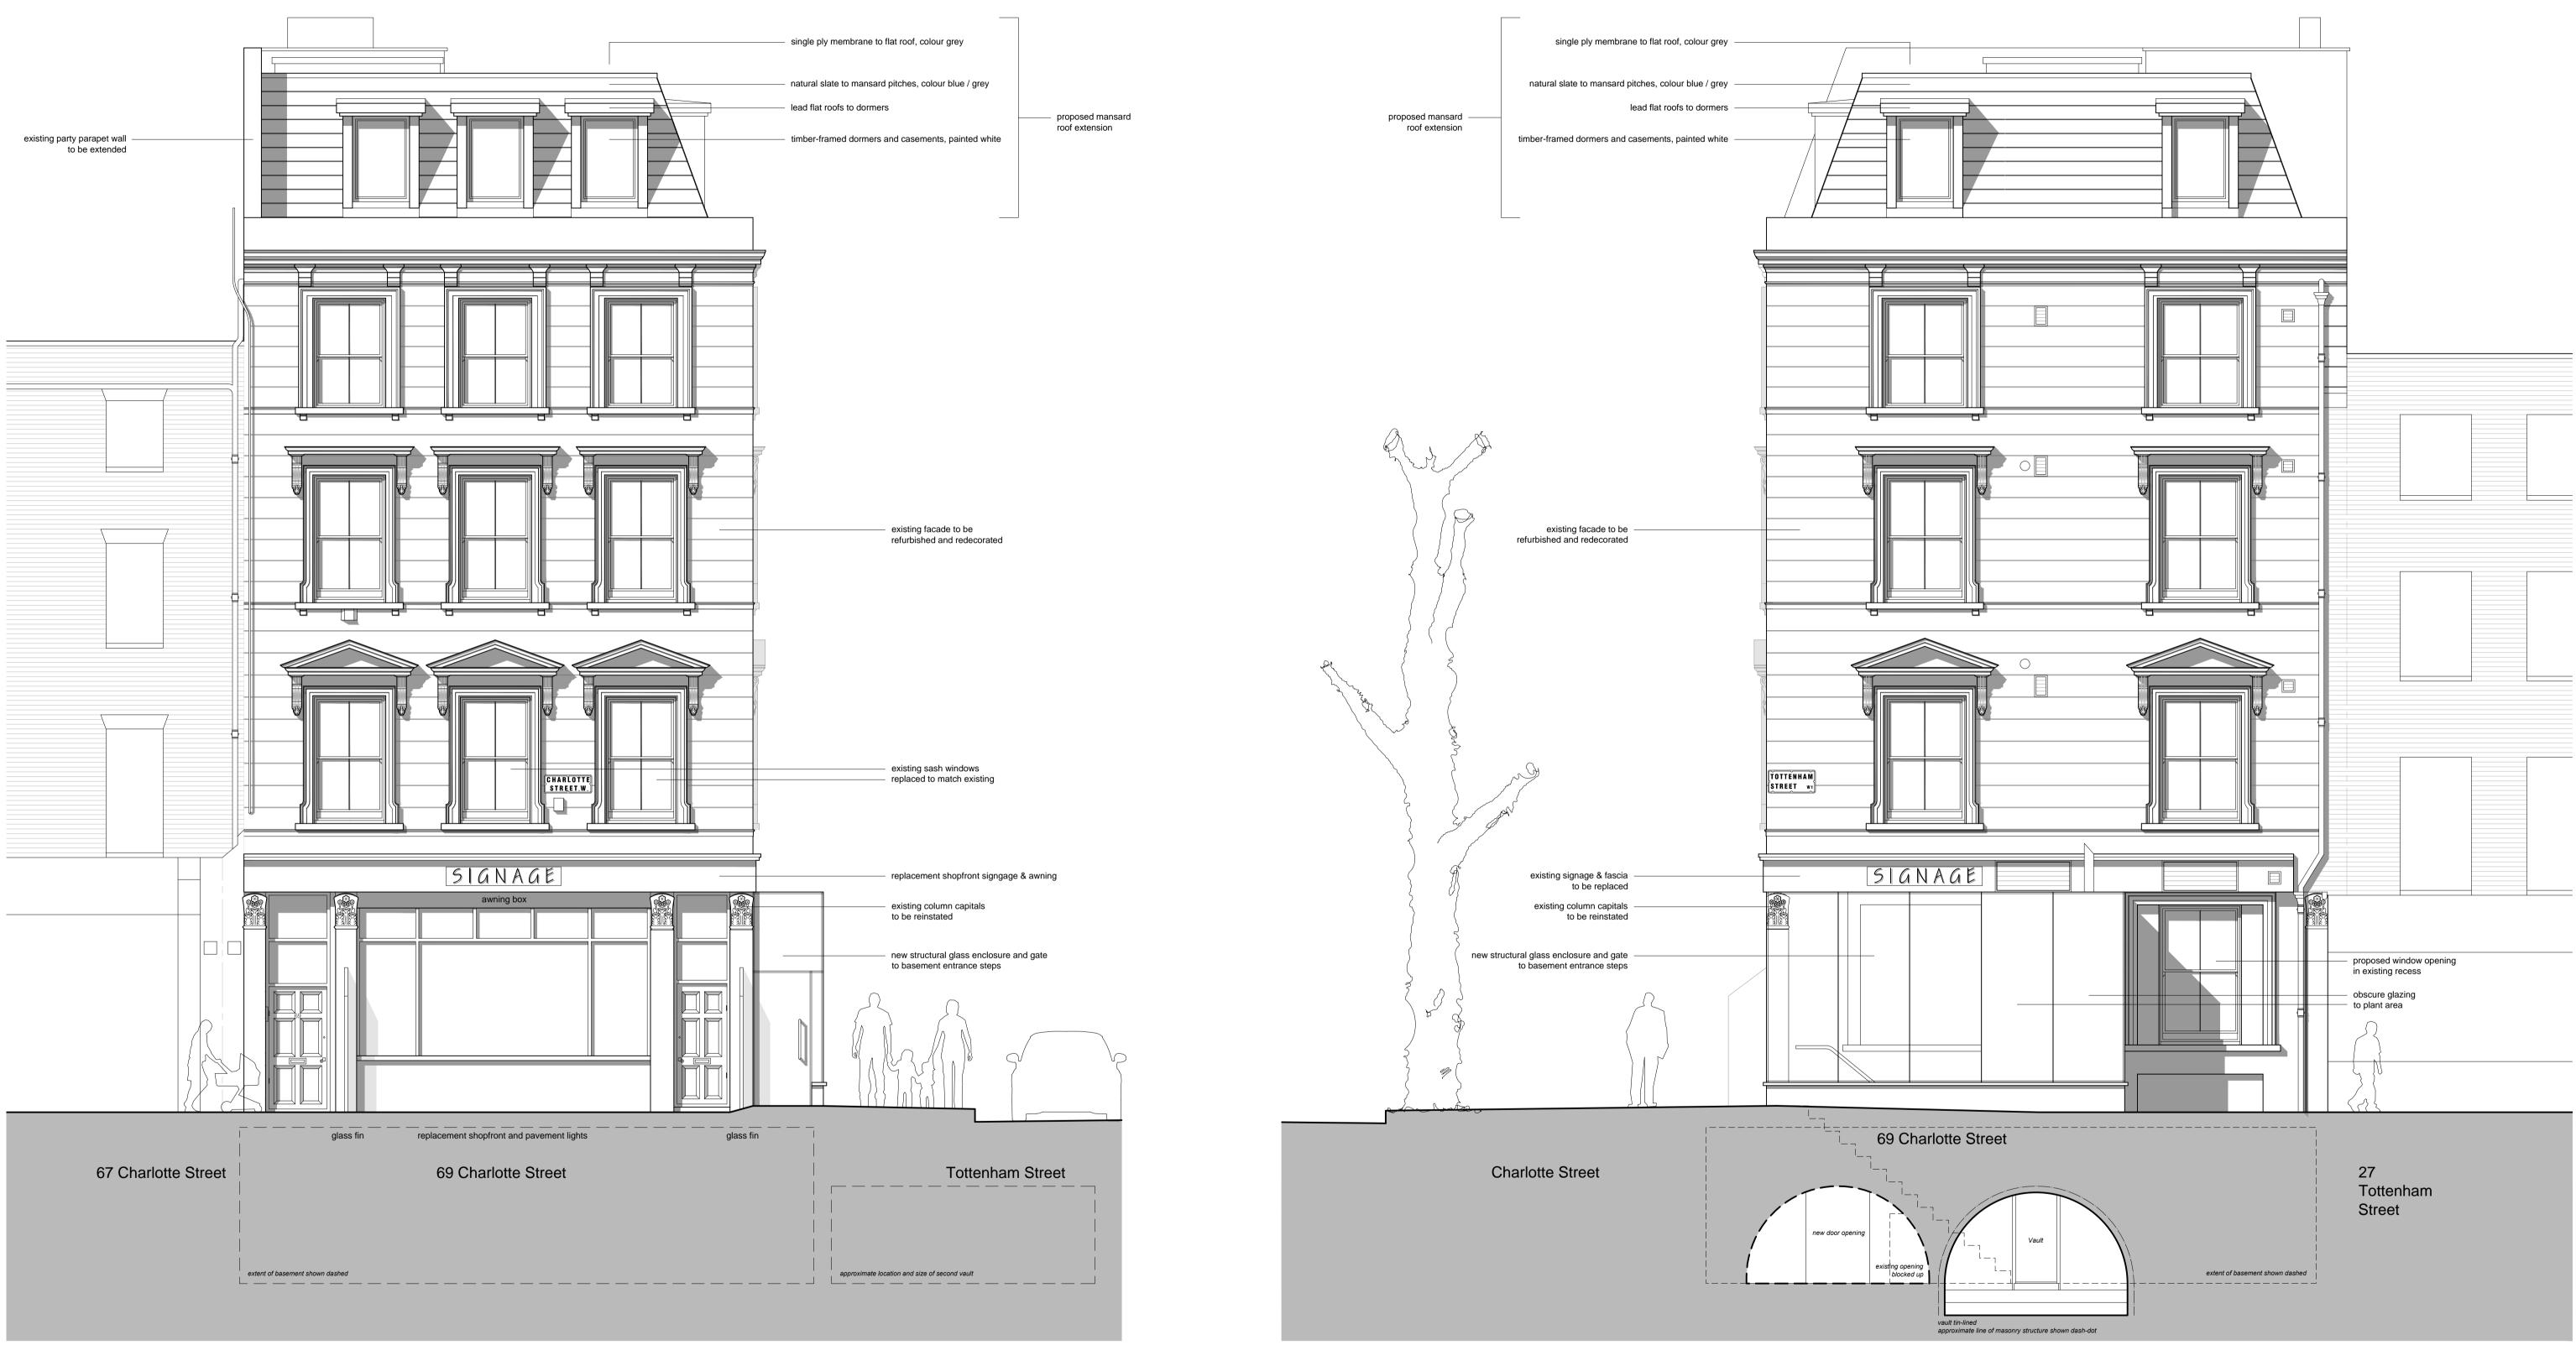

Charlotte Street Elevation (east) 1:50 @ A1

Tottenham Street Elevation (north) 1:50 @ A1

Do not scale. All dimensions to be verified on site before commencement of any works or shop drawings Subject to further survey by structural and M&E consultants (all services shown indicative)

CLAGUE	Client / Project Walker Residential Proposed Redevelopment of 69 Charlotte Street, London, W1T 4RW	Drawing Description Proposed Elevations to Charlotte Street & Tottenham Street	
62 BURGATE, CANTERBURY, KENT CT1 2BH T. 01227 762060 F.01227 762149 13 NORTH STREET, ASHFORD, KENT TN24 8LF		Scale 1:50 @ A1 Sep	Date tember 2012
T. 01233 624354 F. 01233 610018 1 KINSBOURNE COURT, LUTON ROAD, HARPENDEN, HERTFORDSHIRE AL5 3BL		Drawing No 21277A/12A	Drawn SW