



Drawing shows consented scheme from previous planning application 2014/1575/P

01 Planning (As Consented) Elevation - Charlotte Street (east)




Drawing shows consented scheme from previous planning application 2014/1575/P

02 Planning (As Consented) Elevation - Tottenham Street (north)



03 Proposed Elevation - Charlotte Street (east)

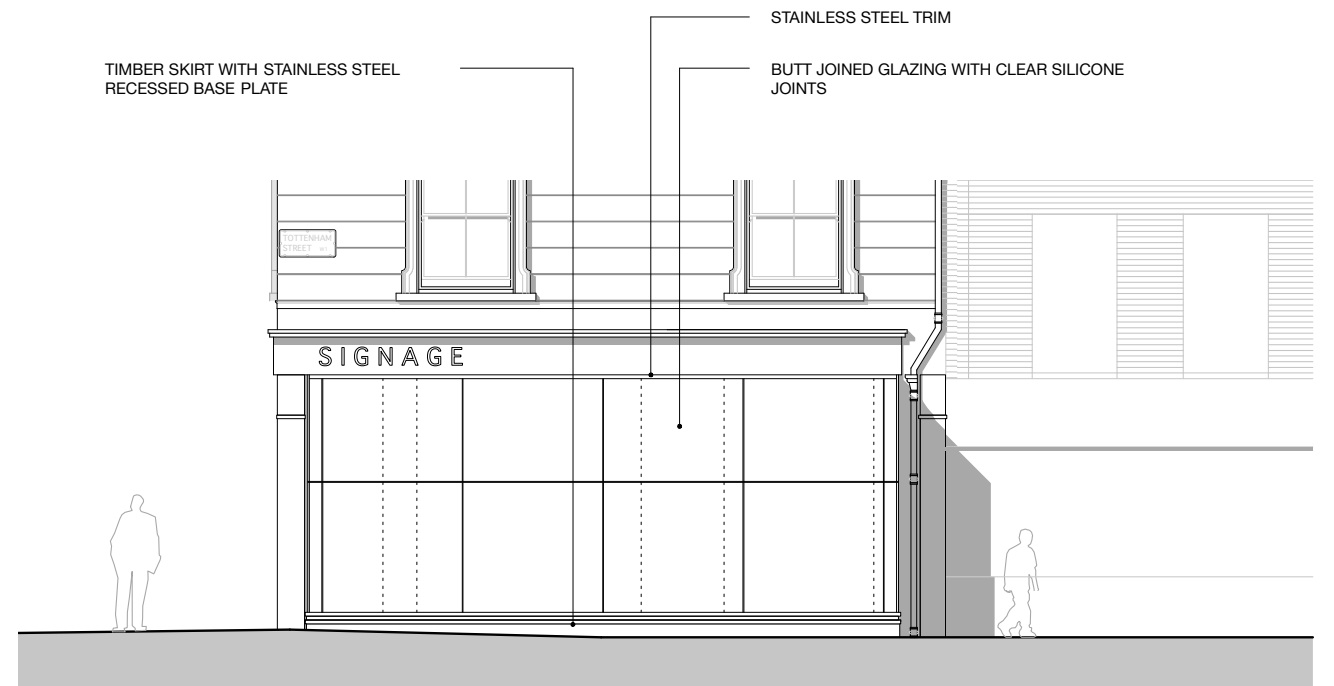

04 Proposed Elevation - Tottenham Street (north)

Rev.	Date	Description
-	01.05.14	First Issue.

- Notes:**
1. All dimensions in mm.
 2. This drawing to be read in conjunction with all relevant contract documents.
 3. This drawing to be read in conjunction with all Engineer's and Main contractor/ Sub-Contractor drawings and documentation.
 4. Do not scale from this drawing.
 5. Report any errors, contradictions, and omissions to the architect as soon as possible.

Key:

NISSEN RICHARDS studio

Unit 3 Waterhouse T 020 7870 8899
 8 Orsman Road info@nissenrichardsstudio.com
 London N1 5QJ www.nissenrichardsstudio.com

Project: 89 Charlotte Street, London, W1T 4PJ
Client: Ocule
Title: Shop Front Amendments Comparison
Scale: 1:50 at A1 1:100 at A3
Project no: A1419
Drawing no: A1419-450/-