




Tottenham Street Cross Section (west)
1:50 @ A1

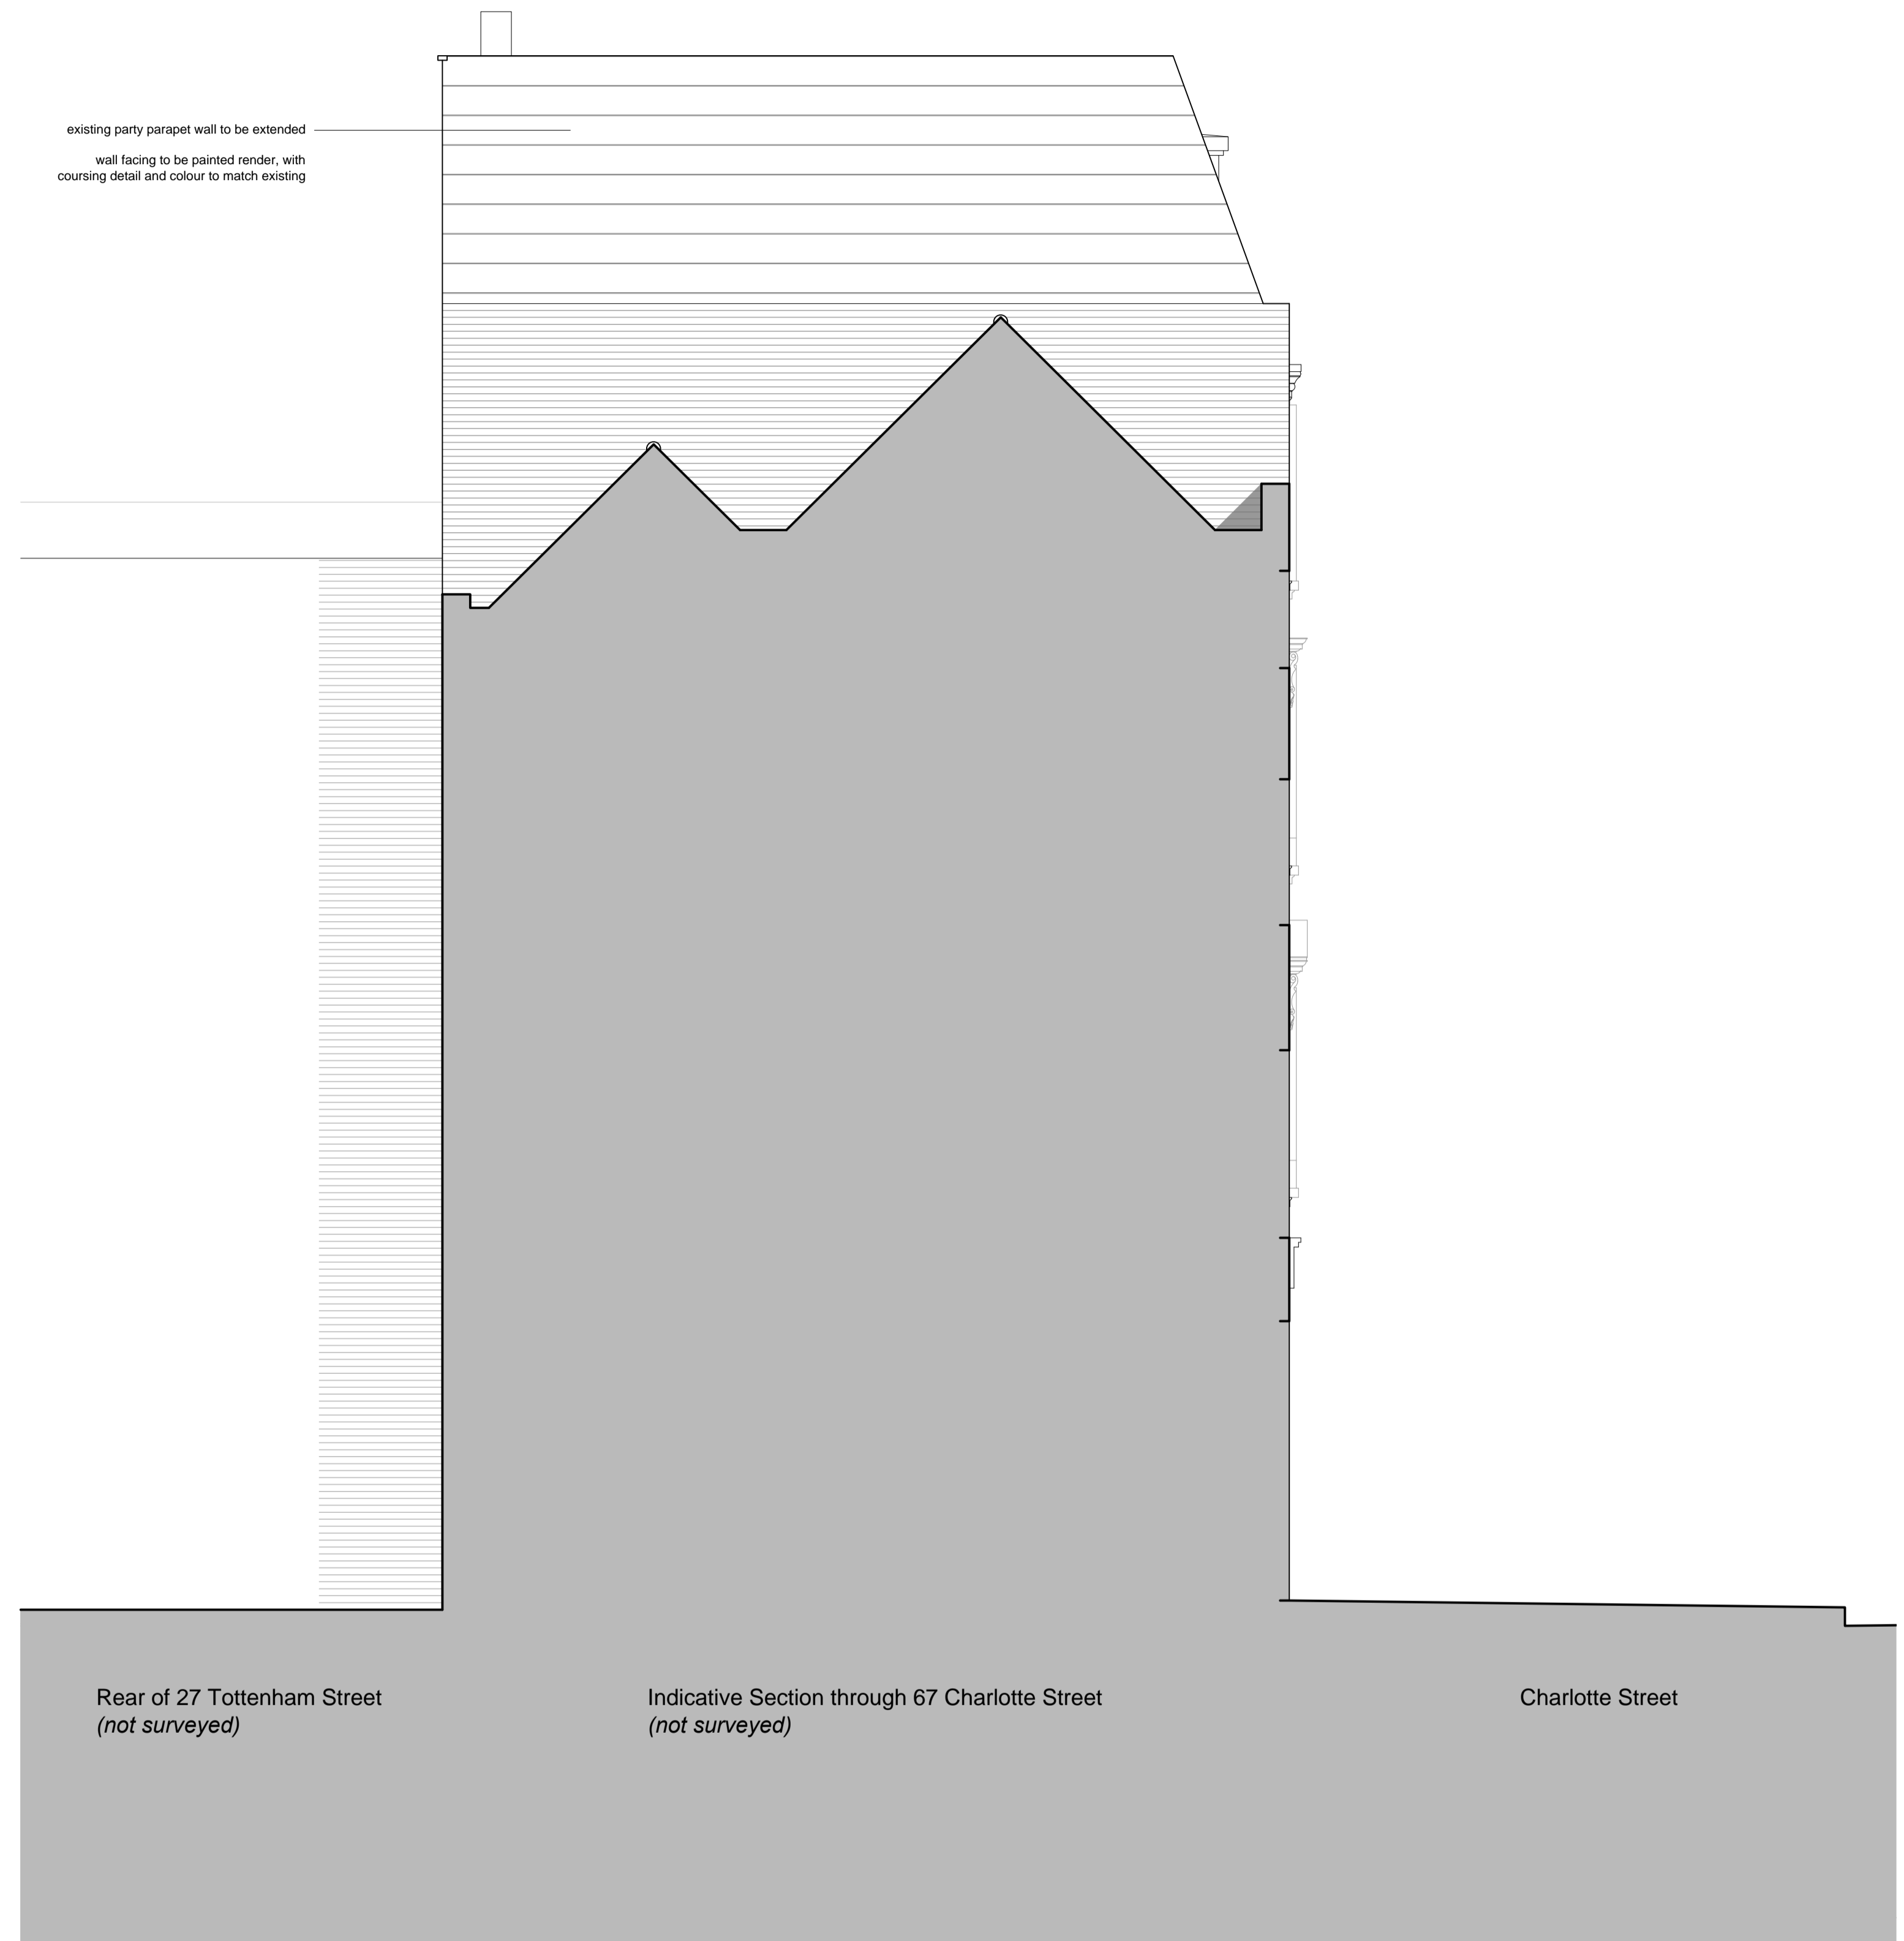

Charlotte Street Cross Section (south)
1:50 @ A1

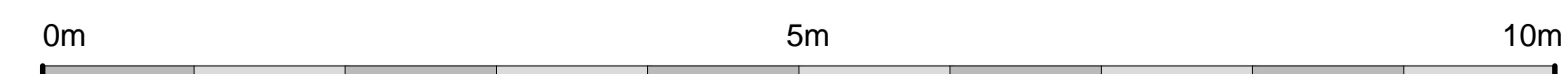

Do not scale. All dimensions to be verified on site before commencement of any works or shop drawings
Subject to further survey by structural and M&E consultants (all services shown indicative)

 62 BURGATE, CANTERBURY, KENT CT1 2BH T. 01227 762060 F.01227 762149 13 NORTH STREET, ASHFORD, KENT TN24 8LF T. 01233 624354 F. 01233 610018 1 KINSBOURNE COURT, LUTON ROAD, HARPENDEN, HERTFORDSHIRE AL5 3BL	Client / Project Walker Residential Proposed Redevelopment of 69 Charlotte Street, London, W1T 4RW	Drawing Description Proposed Elevations to Rear of Charlotte Street & Tottenham Street Scale 1:50 @ A1	Date September 2012
	Drawing No 21277A/13	Drawn SW	