




01 Elevation - Charlotte Street (east)

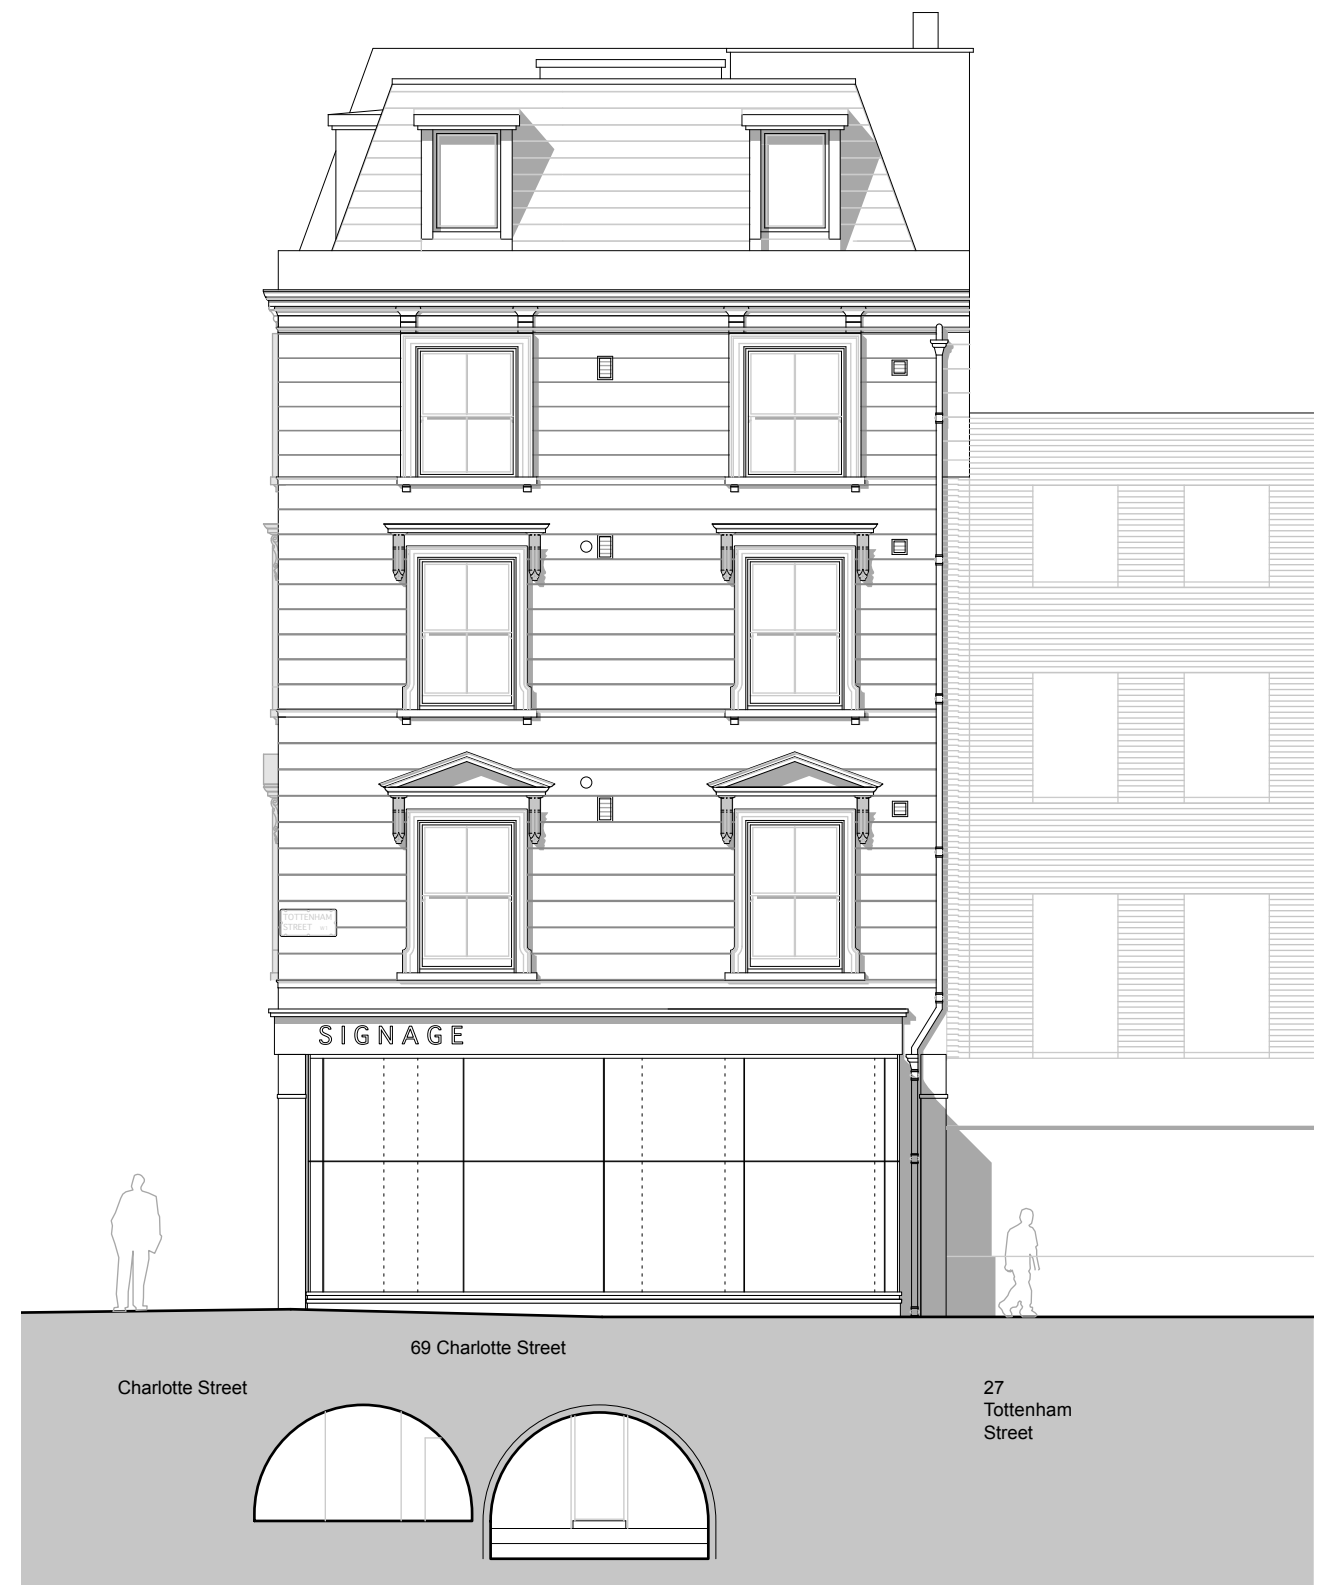

02 Elevation - Tottenham Street (north)

Rev.	Date	Description
-	28.01.14	First Issue.
D1	24.03.14	Draft Revision.
A	28.03.14	Shop front amended to address pre-app comments. Side return set back from Charlotte St. and reduced in height.

- Notes:**
1. All dimensions in mm.
  2. This drawing to be read in conjunction with all relevant contract documents.
  3. This drawing to be read in conjunction with all Engineer's and Main contractor/ Sub-Contractor drawings and documentation.
  4. Do not scale from this drawing.
  5. Report any errors, contradictions, and omissions to the architect as soon as possible.

**Key:**

**NISSEN RICHARDS studio**

Unit 3 Waterhouse T 020 7870 8899  
8 Orsman Road info@nissenrichardsstudio.com  
London N1 5GJ www.nissenrichardsstudio.com

**Project:** 69 Charlotte Street, London, W1T 4PJ

**Client:** Ocubie

**Title:** Elevations

**Scale:** 1:50 at A1 1:100 at A3

**Project no:** A1419

**Drawing no:** A1419-400/A