


01 Elevation - Charlotte Street (west)

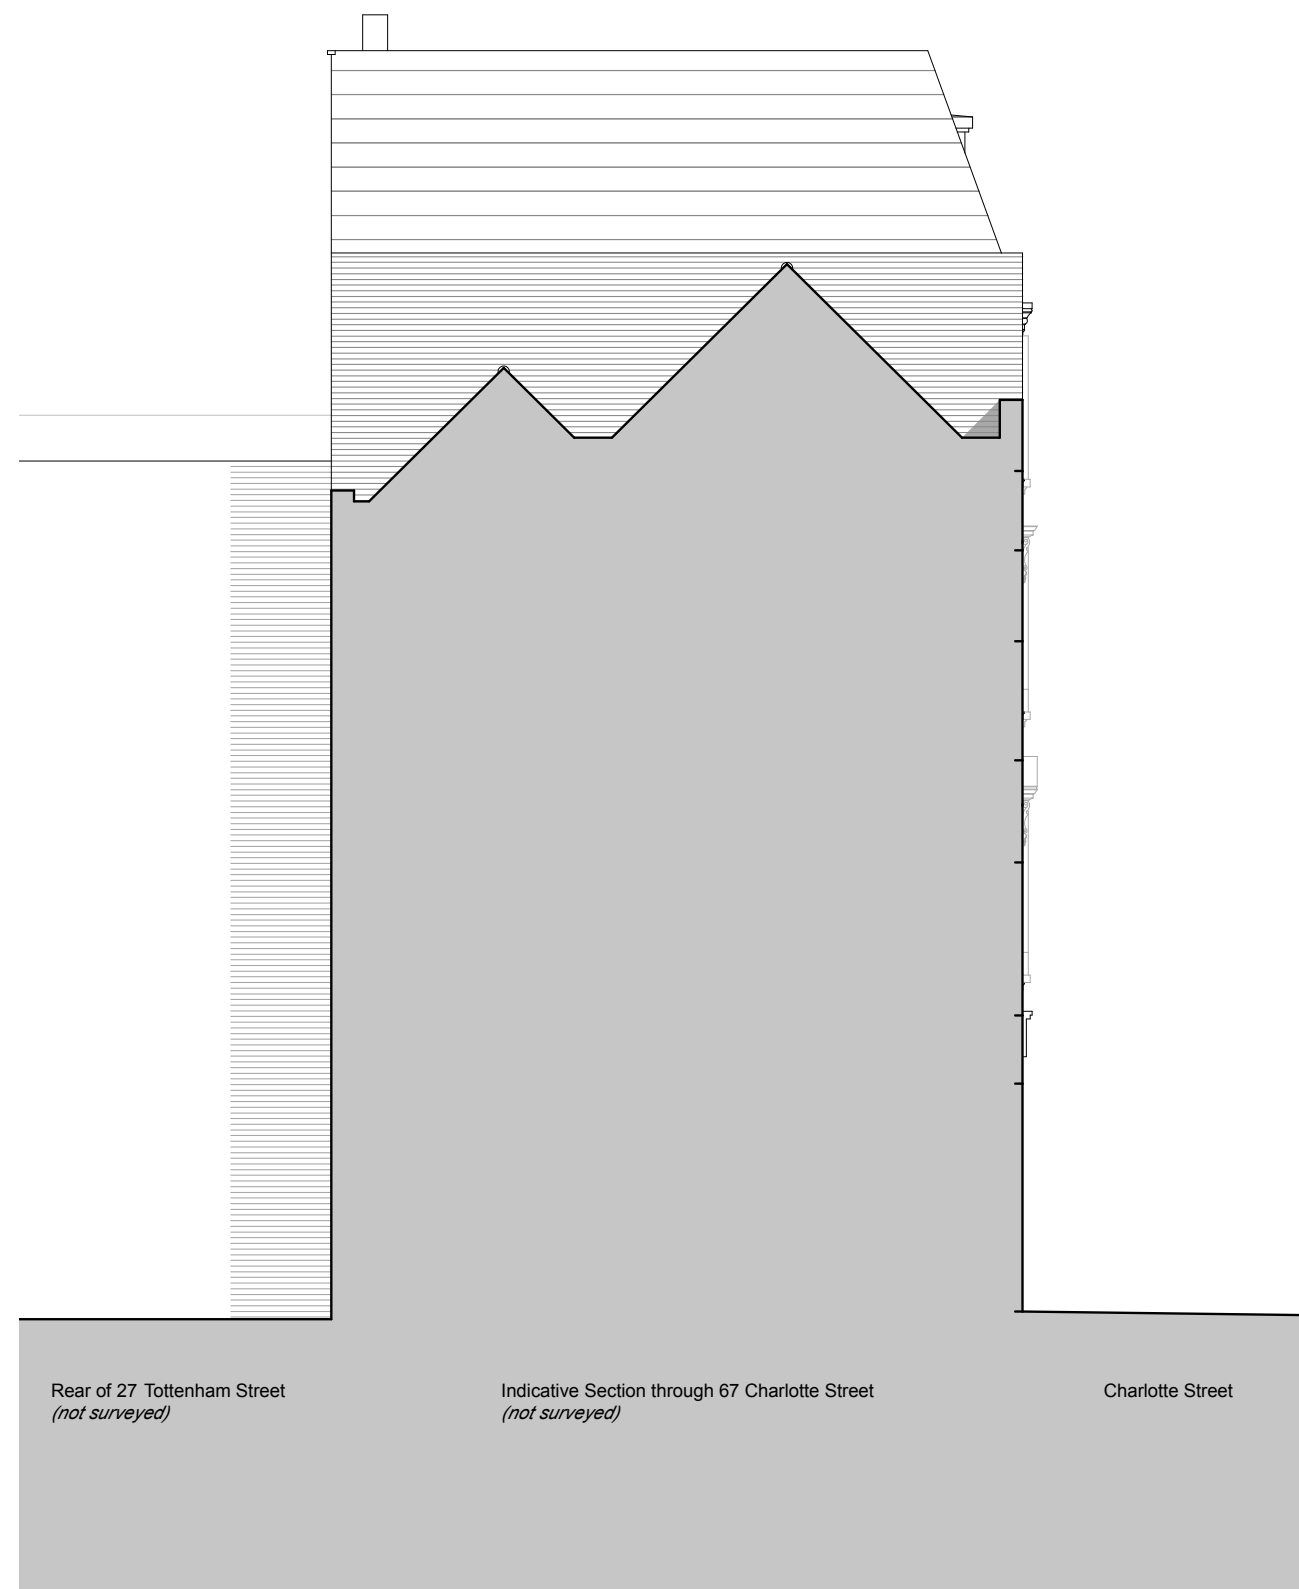

02 Elevation - Tottenham Street (south)

Rev.	Date	Description
-	01.05.14	First Issue.

- Notes:**
1. All dimensions in mm.
 2. This drawing to be read in conjunction with all relevant contract documents.
 3. This drawing to be read in conjunction with all Engineer's and Main contractor/ Sub-Contractor drawings and documentation.
 4. Do not scale from this drawing.
 5. Report any errors, contradictions, and omissions to the architect as soon as possible.

Key:

NISSEN RICHARDS studio

Unit 3 Waterhouse T 020 7870 8899
 8 Orsman Road info@nissenrichardsstudio.com
 London N1 5GJ www.nissenrichardsstudio.com

Project: 69 Charlotte Street, London, W1T 4PJ

Client: Ocule

Title: Elevations

Scale: 1:50 at A1 1:100 at A3

Project no: A1419

Drawing no: A1419-401/-