


REVISION	DATE	BY	DESCRIPTION
-	09.05.2014	AG	ISSUED FOR PLANNING

NOTES

AREAS THAT WILL NOT FORM PART OF THE PROPOSALS SHOWN INDICATIVELY.
 EXISTING FIXTURES AND FITTINGS SHOWN INDICATIVELY.
 WINDOW PANE BREAKDOWNS NOT SHOWN.
 DO NOT SCALE FROM DRAWING.
 PLEASE REPORT ANOMALIES TO THE ARCHITECT.

KEY

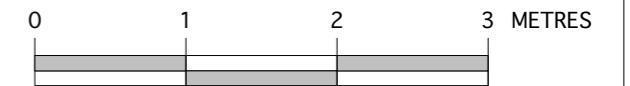

SCALE 1:50

Alison Gwynne Architect 11 Ormanton Road
 London SE26 6RB
 t: 07538 381761
 e: alison@alisongwynne.co.uk

CLIENT

PROJECT **47 SWAINS LANE**

DRAWING **PROPOSED SECTIONS 4**

JOB NO.	DRAWING NO.	REVISION	DRAWN BY	FIRST ISSUE	SCALE
1313	223	-	AG	09.05.2014	1:50@ A3

A
223

SECTION 04