




REVISION	DATE	BY	DESCRIPTION
-	09.05.2014	AG	ISSUED FOR PLANNING

NOTES

AREAS THAT WILL NOT FORM PART OF THE PROPOSALS SHOWN INDICATIVELY. EXISTING FIXTURES AND FITTINGS SHOWN INDICATIVELY. WINDOW PANE BREAKDOWNS NOT SHOWN. DO NOT SCALE FROM DRAWING. PLEASE REPORT ANOMALIES TO THE ARCHITECT.

KEY

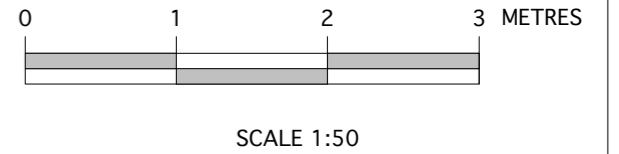

**Alison Gwynne Architect** 11 Ormanton Road  
 London SE26 6RB  
 t: 07538 381761  
 e: alison@alisonwynne.co.uk

CLIENT

PROJECT **47 SWAINS LANE**

DRAWING **PROPOSED SECTIONS 3**

JOB NO. 1313 DRAWING NO. 222 REVISION - DRAWN BY AG FIRST ISSUE 09.05.14 SCALE 1:50@ A3

**A** SECTION 03  
 222