


REVISION	DATE	BY	DESCRIPTION
-	09.05.2014	AG	ISSUED FOR PLANNING

NOTES

AREAS THAT WILL NOT FORM PART OF THE PROPOSALS SHOWN INDICATIVELY. EXISTING FIXTURES AND FITTINGS SHOWN INDICATIVELY. WINDOW PANE BREAKDOWNS NOT SHOWN. DO NOT SCALE FROM DRAWING. PLEASE REPORT ANOMALIES TO THE ARCHITECT.

KEY

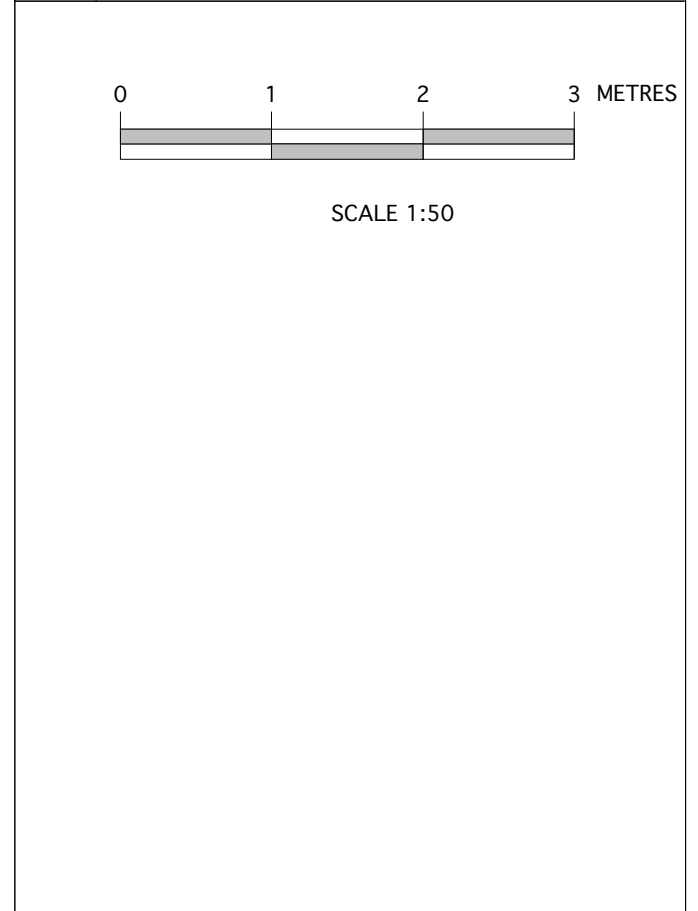


Alison Gwynne Architect 11 Ormanton Road
London SE26 6RB
t: 07538 381761
e: alison@alisonwynne.co.uk

CLIENT

PROJECT **47 SWAINS LANE**

DRAWING **PROPOSED ELEVATION 3**

JOB NO. **1313** DRAWING NO. **213** REVISION **-** DRAWN BY **AG** FIRST ISSUE SCALE **1:50@ A3**

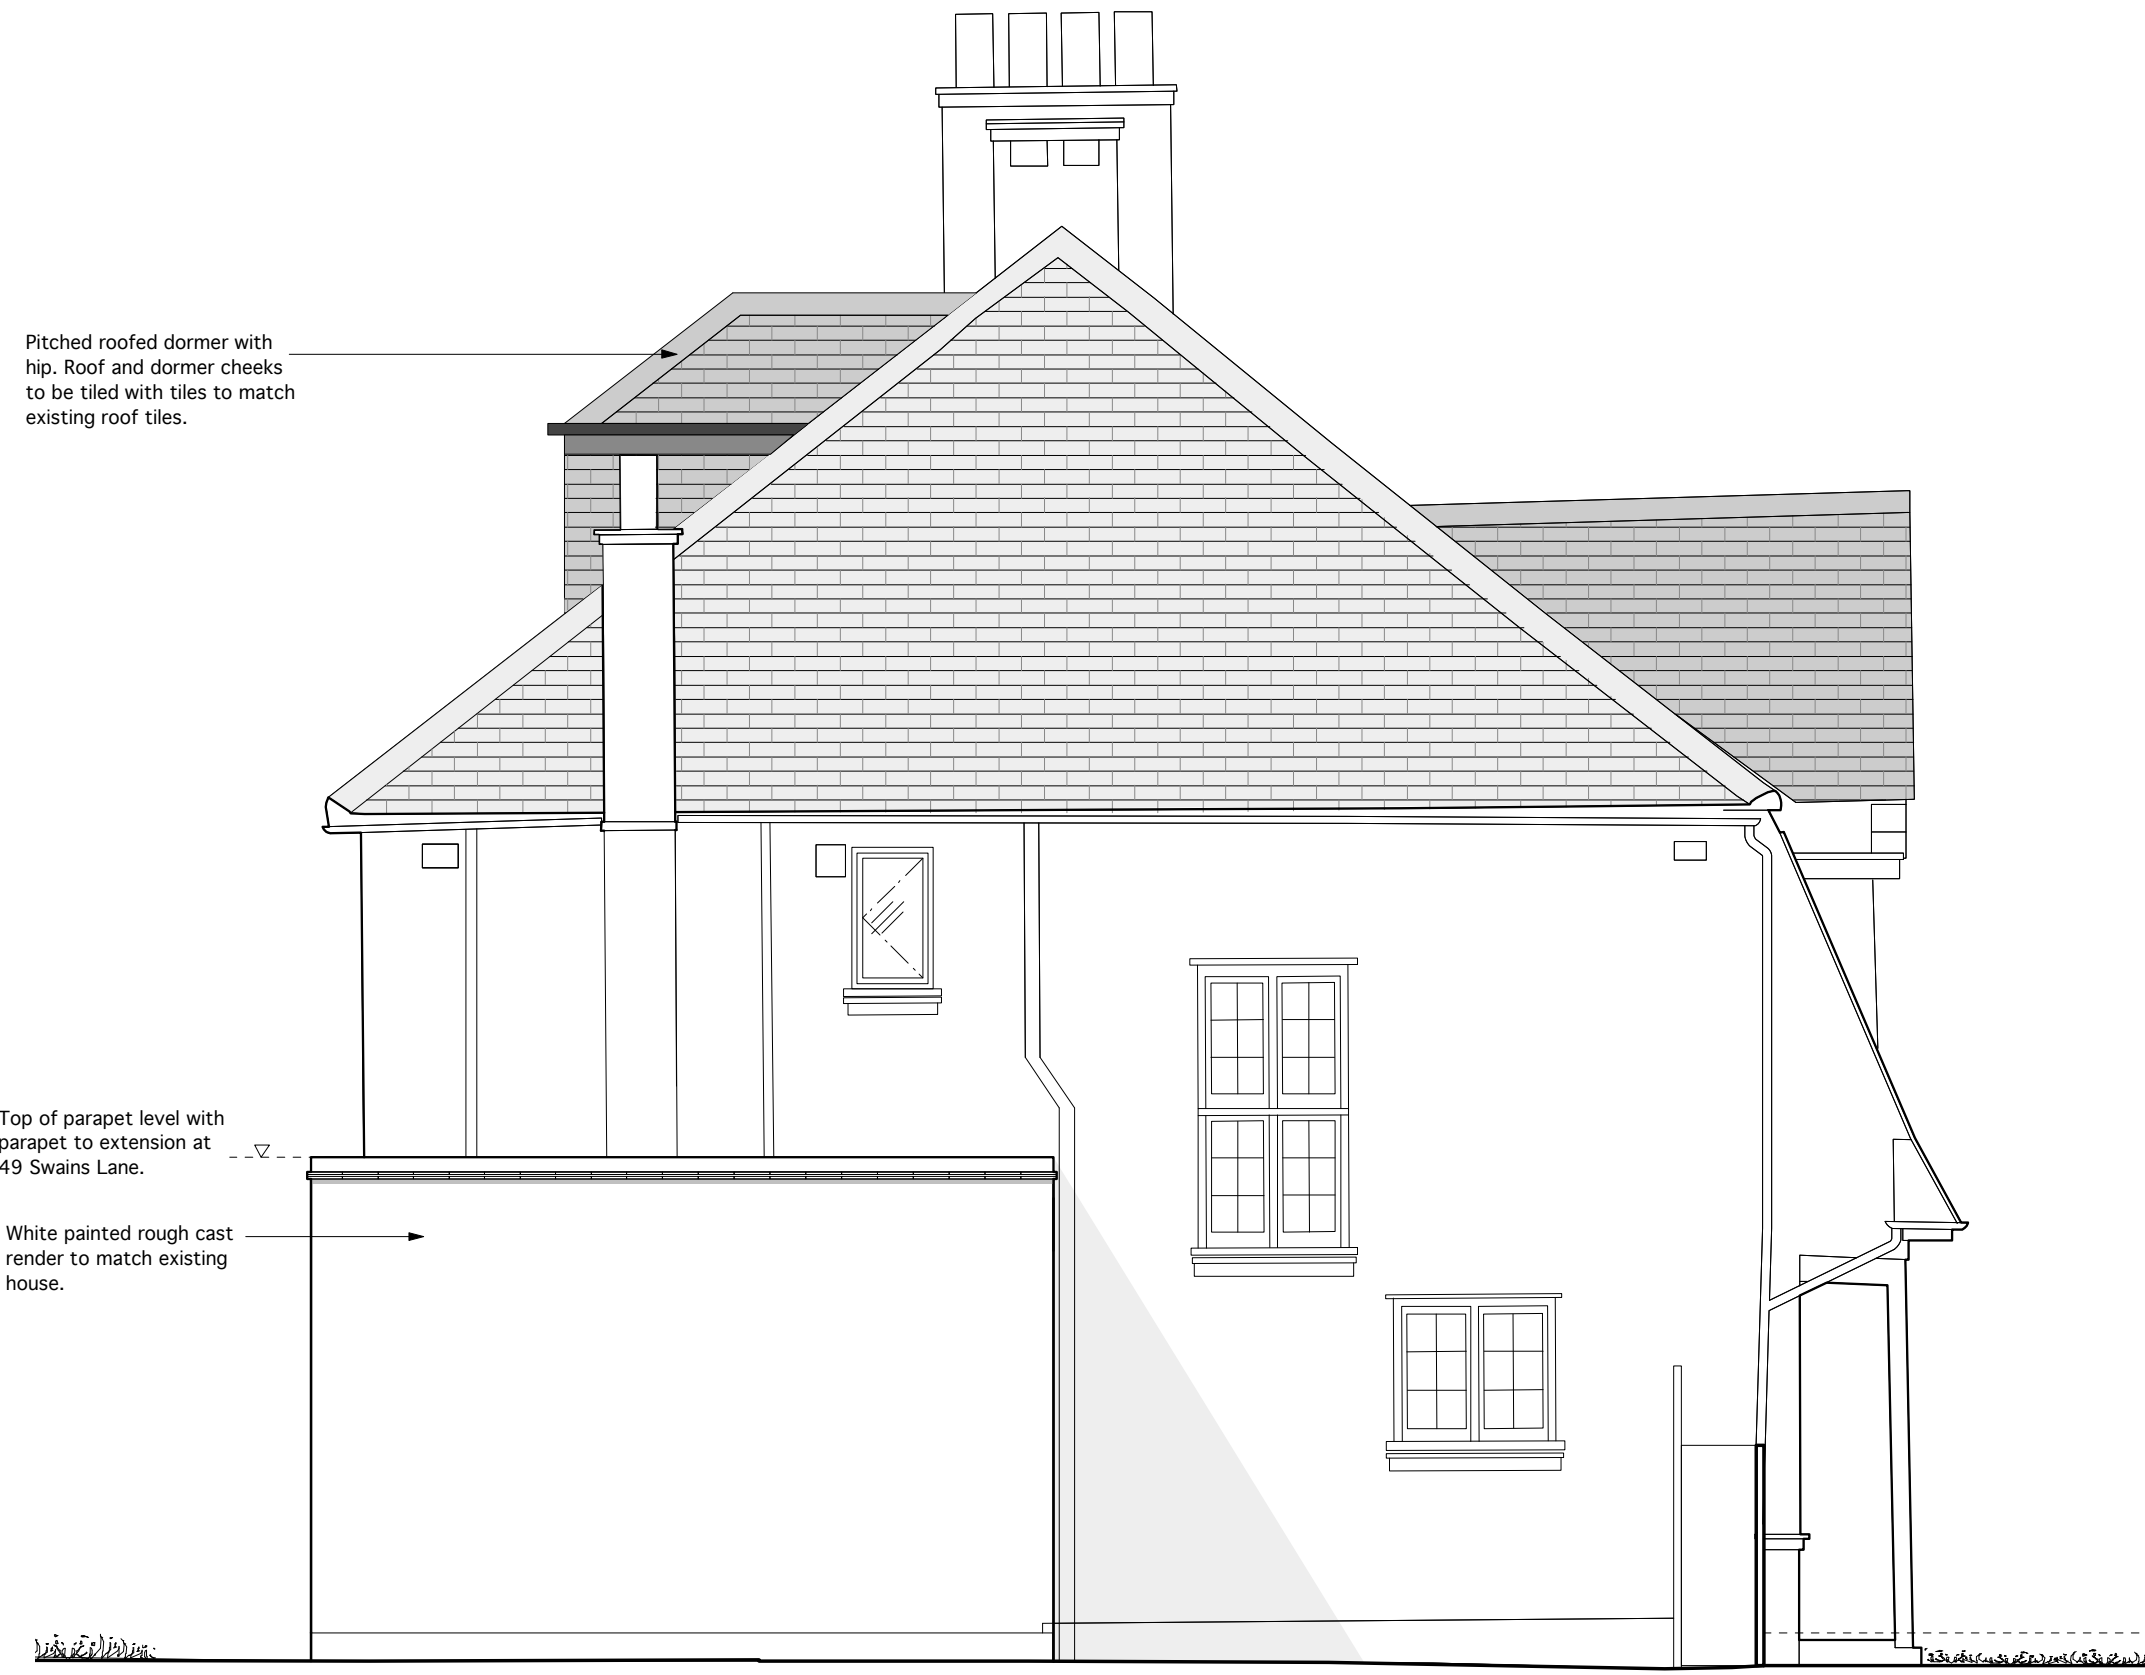

A SIDE ELEVATION
213