


In addition to general notes:-

Remove bathroom fittings, cap services and wastes.  
Remove defective materials and replace.

Extend new services to bath, wash basin and wc.  
Extend waste services to existing waste pipes.

Replace tiling to floor and walls.

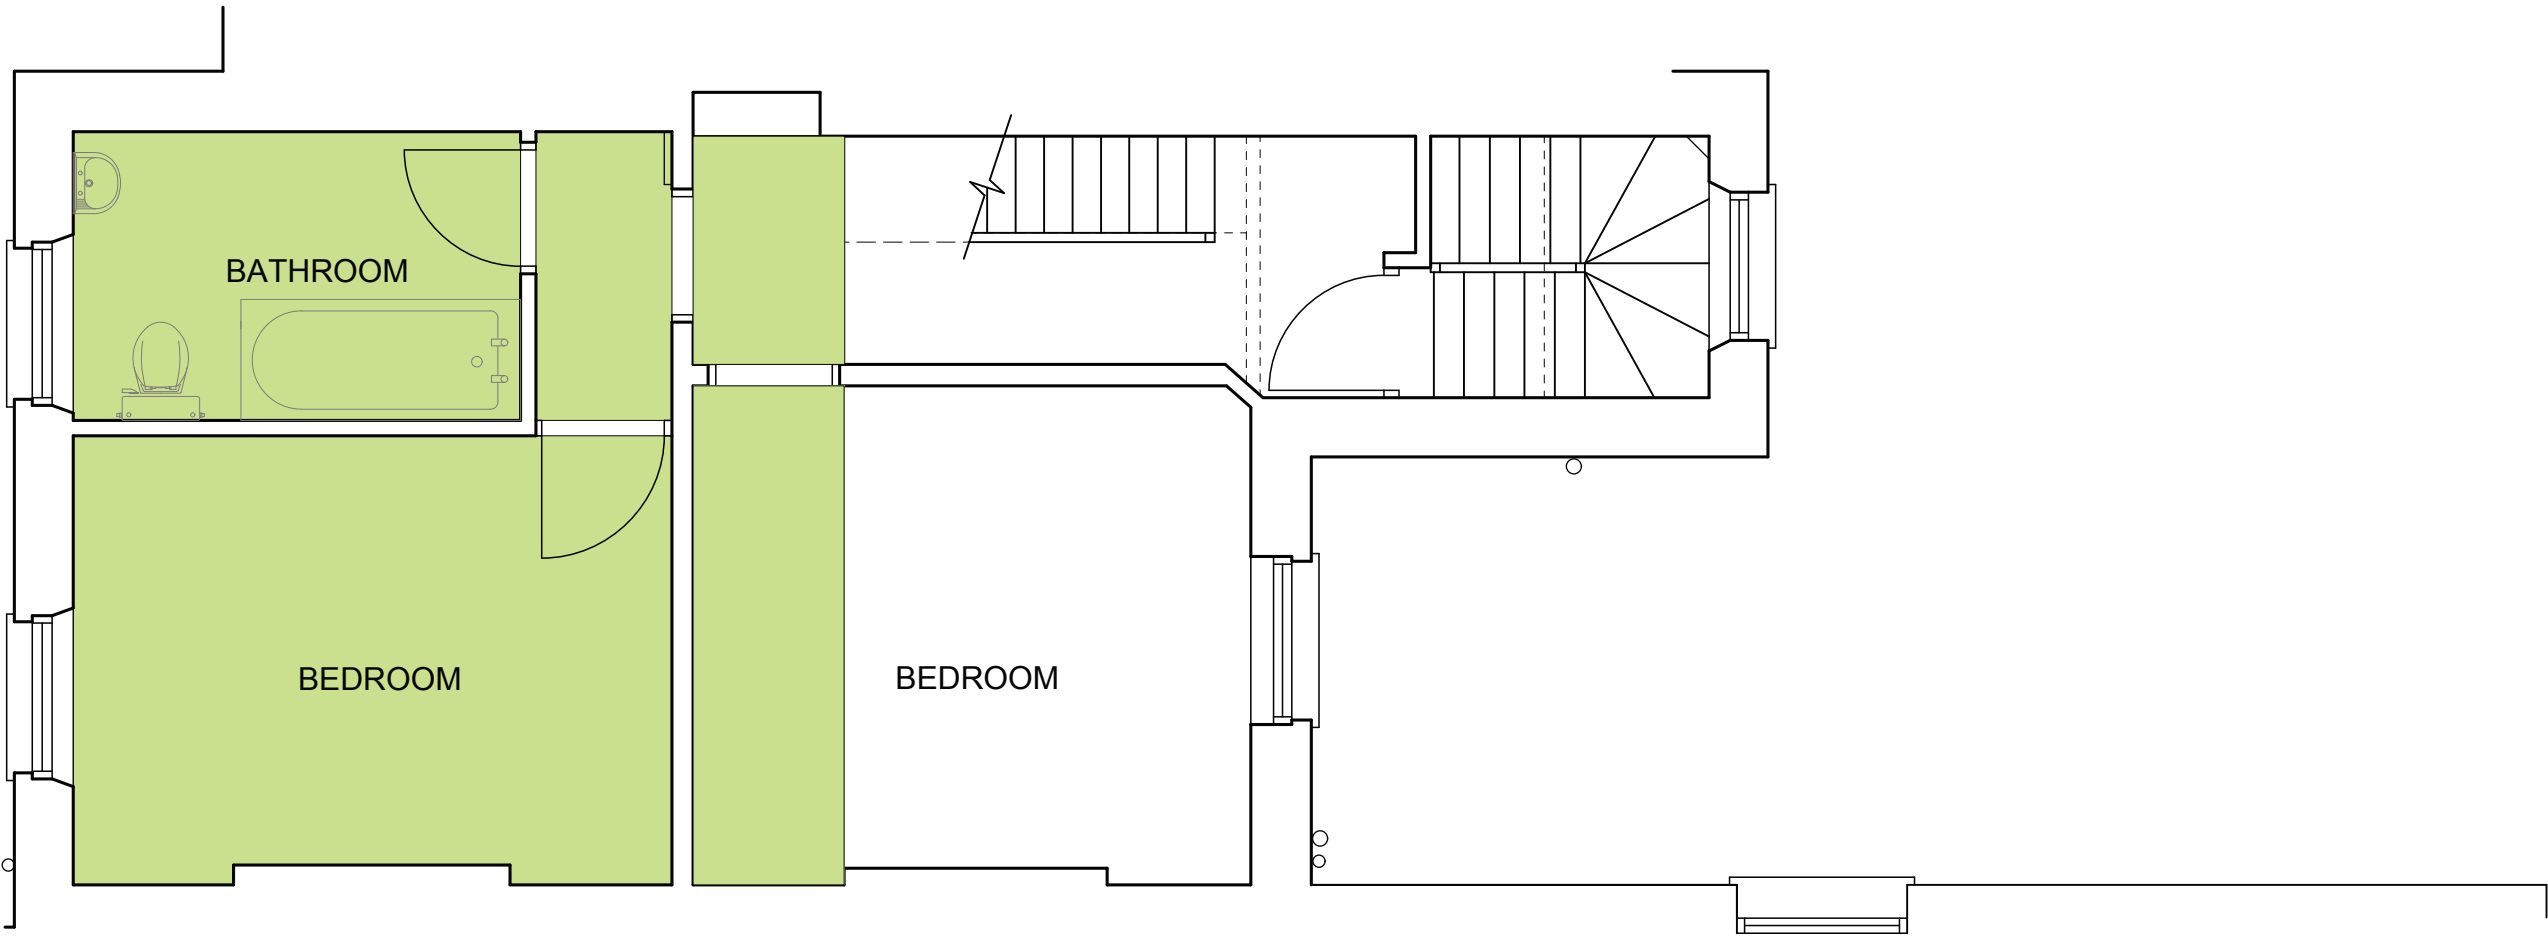

Repairs to fabric

<div>DRAWING TITLE</div> <div>Listed Building Repairs</div> <div>First Floor</div>	<div>PROJECT</div> <div>57 BIRKENHEAD STREET</div> <div>LONDON WC1</div>	<div>SCALE</div> <div>1 : 50 @ A3</div> <div>DATE</div> <div>May 2014</div> <div>DWG No</div> <div>517 14</div>
<div>LANYON-HOGG ARCITECTS Ltd.</div> <div>Tel 020 8882 1849</div> <div>post@lanyon-hogg.com</div> <div>www.lanyon-hogg.com</div> <div>PLANNING DRAWING</div> <div>ALL DIMENSIONS TO BE CHECKED ON SITE</div> <div>ERRORS TO BE REPORTED TO THE ARCHITECT</div> <div>Architecture + Interiors + Furniture</div>		