


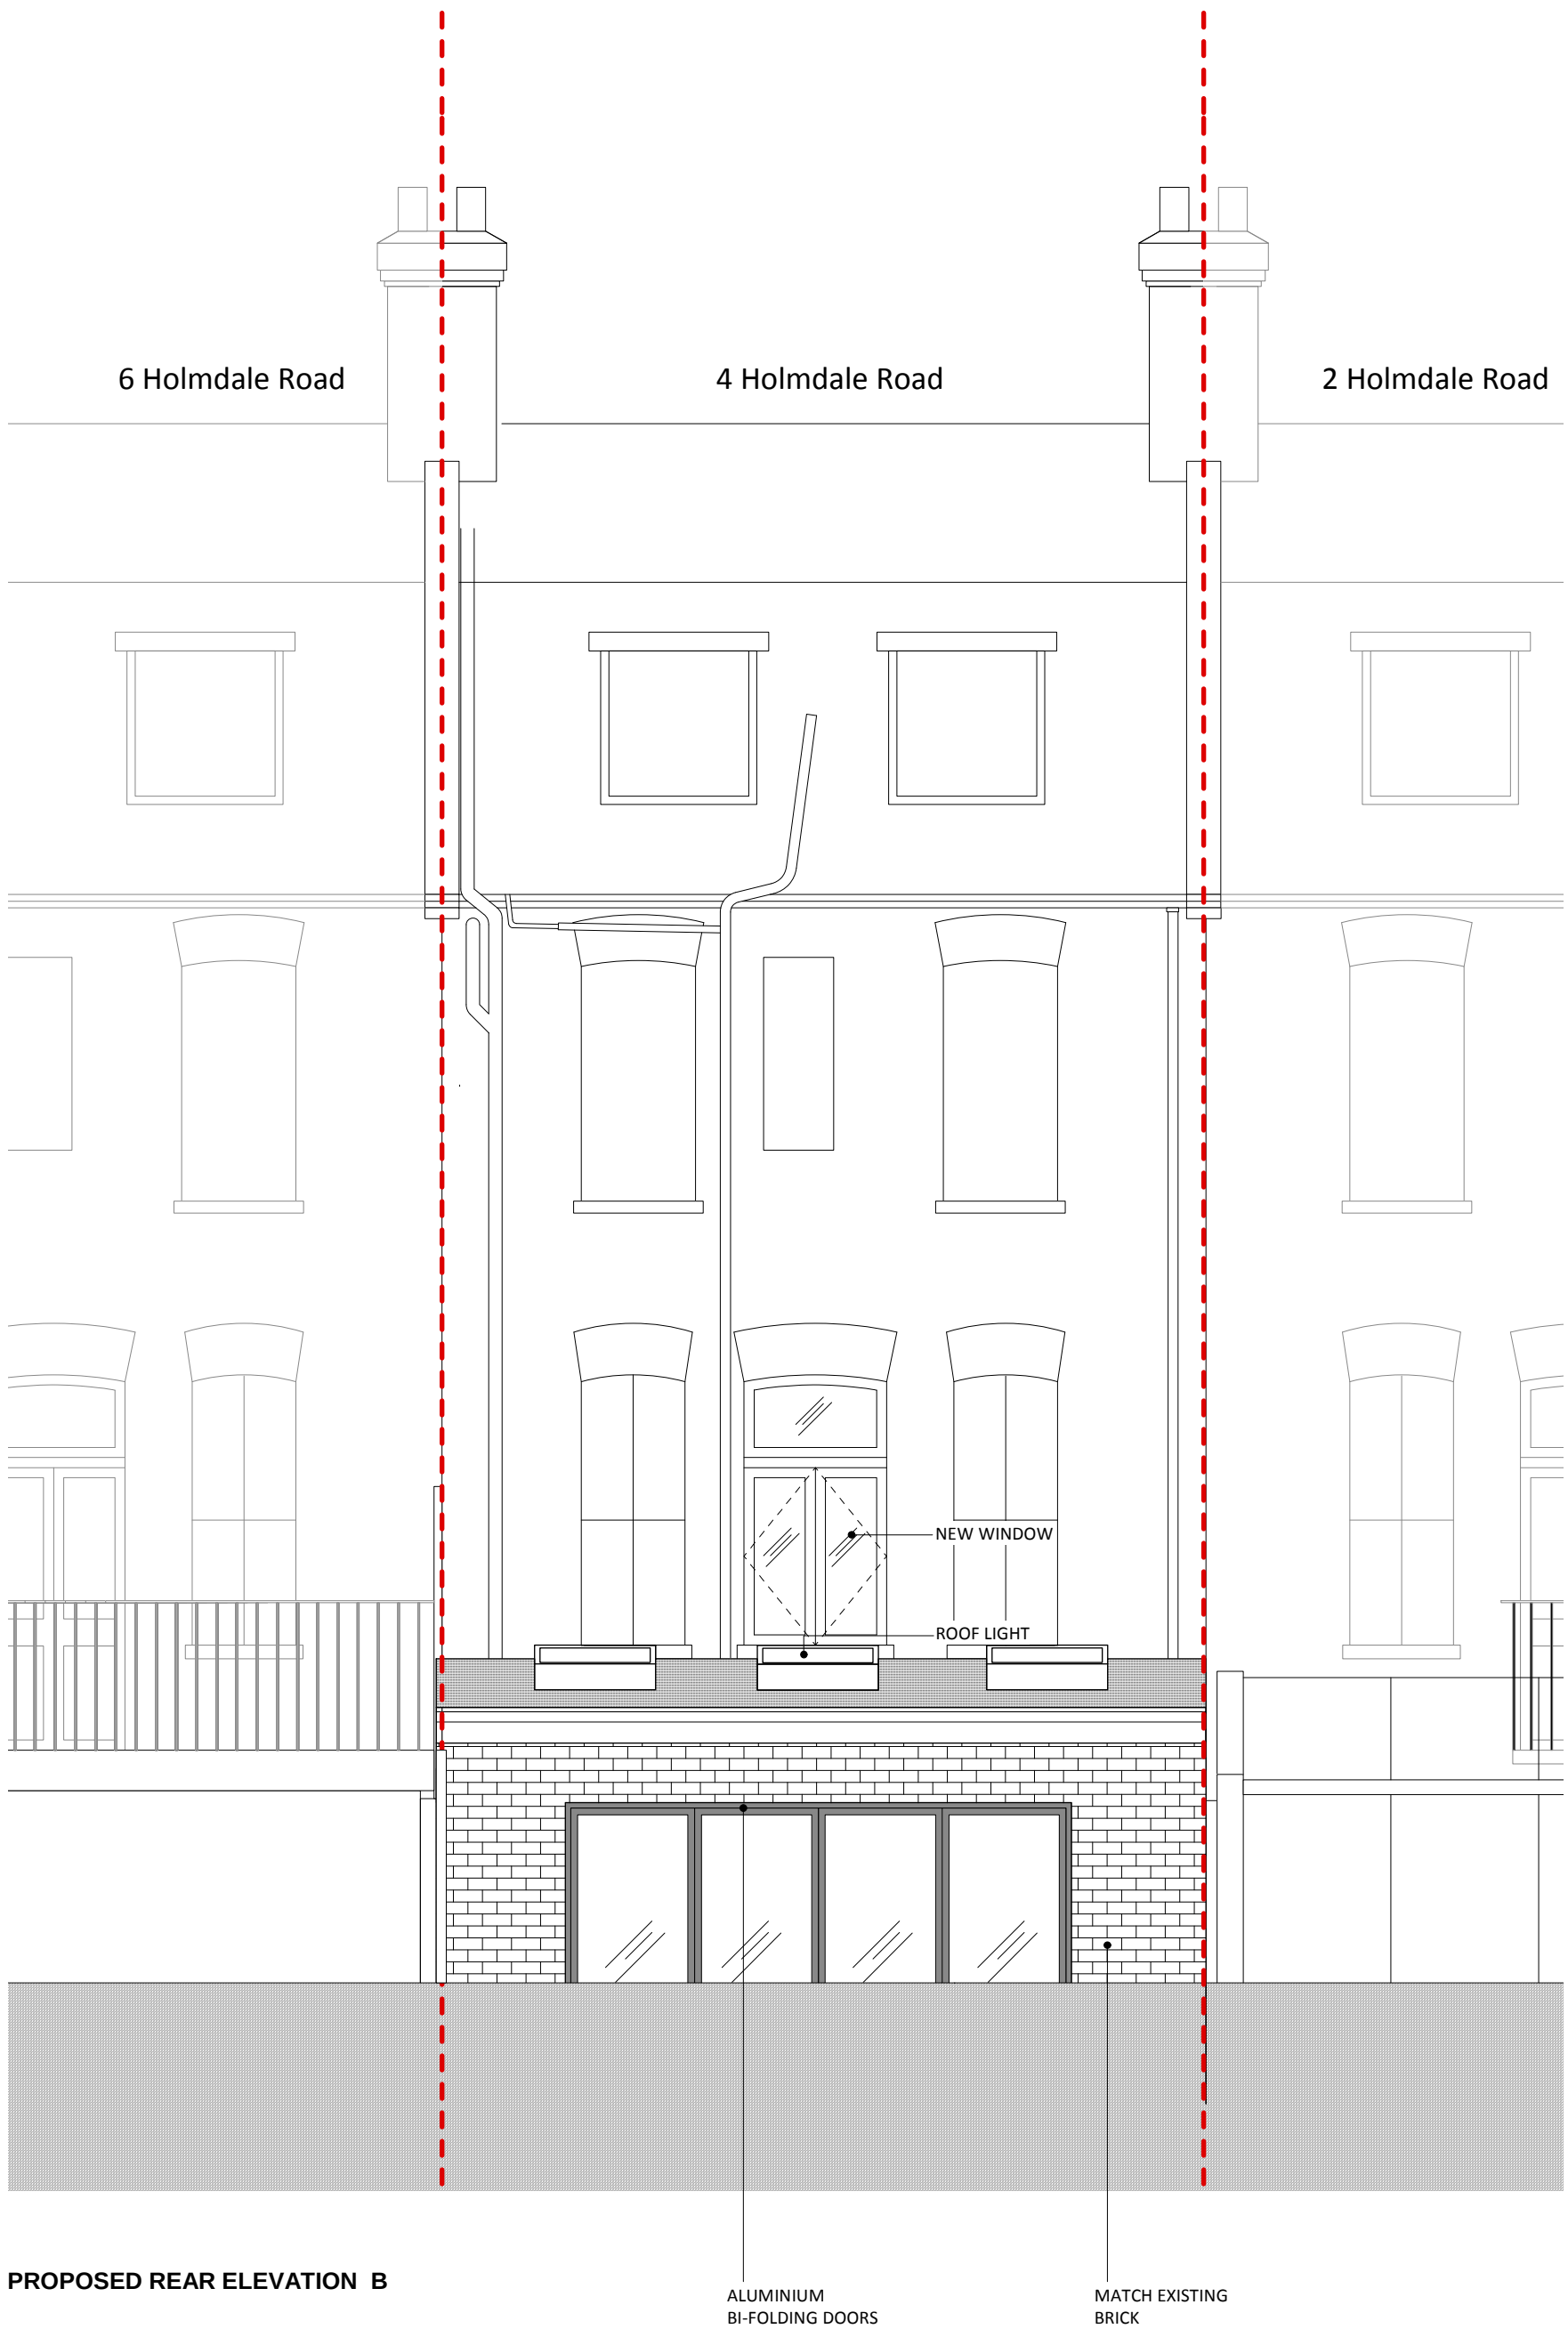

PROPOSED REAR ELEVATION B

ALUMINIUM
BI-FOLDING DOORS

MATCH EXISTING
BRICK

1:50 PROPOSED REAR ELEVATION B

<