


1:1250 0 10 50 100 125 m
A4

General Notes:

1. Copyright of this drawing remains the sole property of Cooley Architects unless otherwise assigned in writing.
2. Do not scale from this drawing, figured dimensions are to be worked in all cases with any discrepancies reported to the Architect prior to commencement of any work.
3. Setting-out is based on outline survey only. All dimensions to be checked on site prior to construction/ordering.
4. All dimensions are to edge/centre of structural element of wall or to grid-line, unless noted. If unclear consult Cooley Architects.

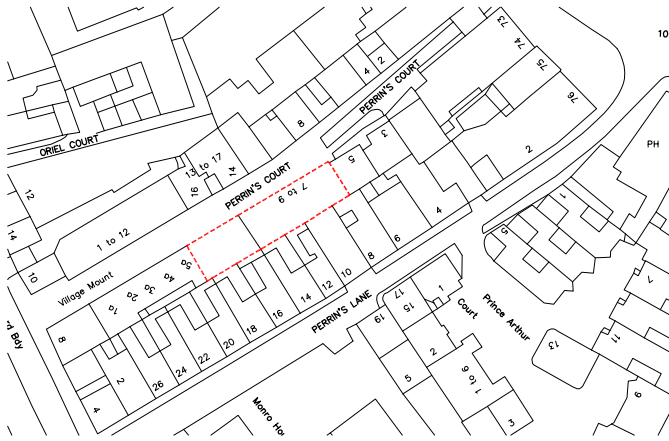

1 Site location plan

NOT FOR CONSTRUCTION

REV	BY	DESCRIPTION	CKD	DATE

Cooley | Architects

Studio 201 16 Baldwins Gardens London EC1N 7RJ
t: 020 3176 4481 www.cooleyarchitects.com

CLIENT

client

PROJECT

Residential Development

7-9 Perrins Court, Hamsted, NW3 1QS

DRAWING TITLE

Site location plan

DRAWN BY JD	DATE Jan 14	CHECKED
SCALE 1:1250	SIZE A4	STATUS Planning

DRAWING No

701 - 001

REV

-