




100  
0 10  
Millimetres

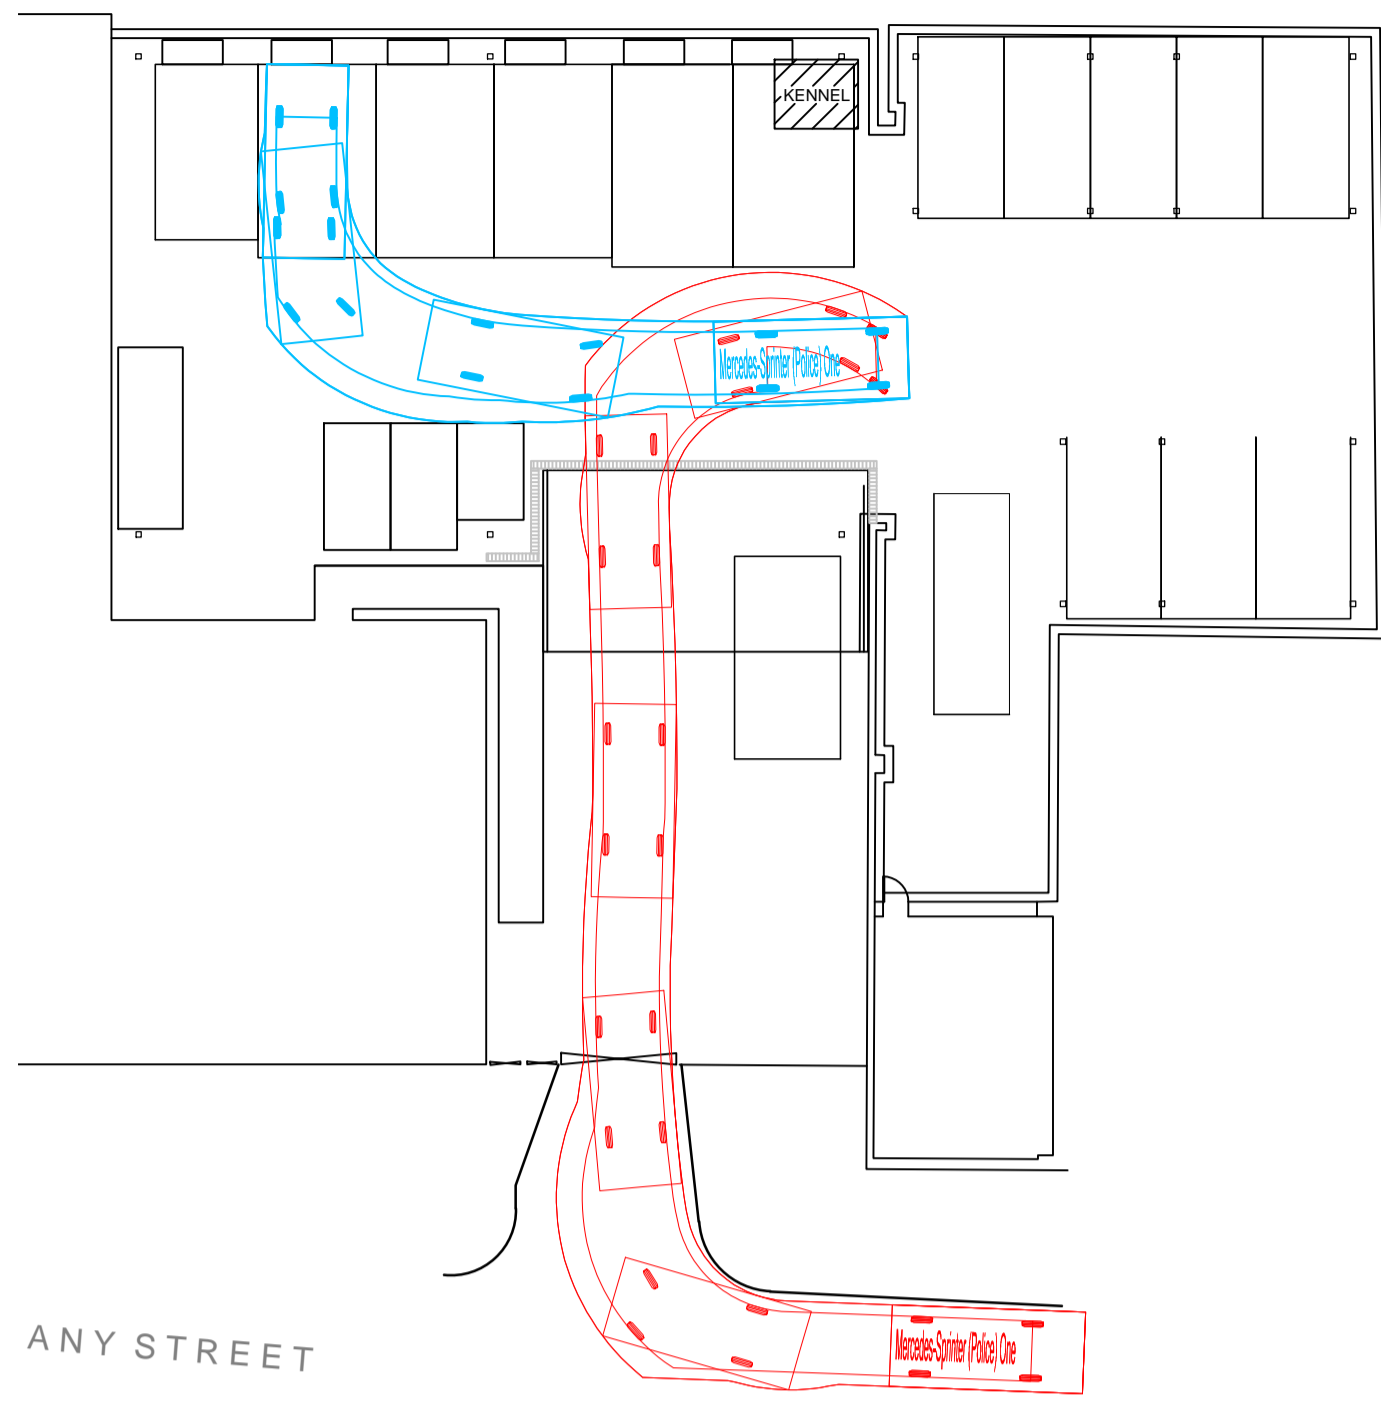


MERCEDES SPRINTER  
'ONE'

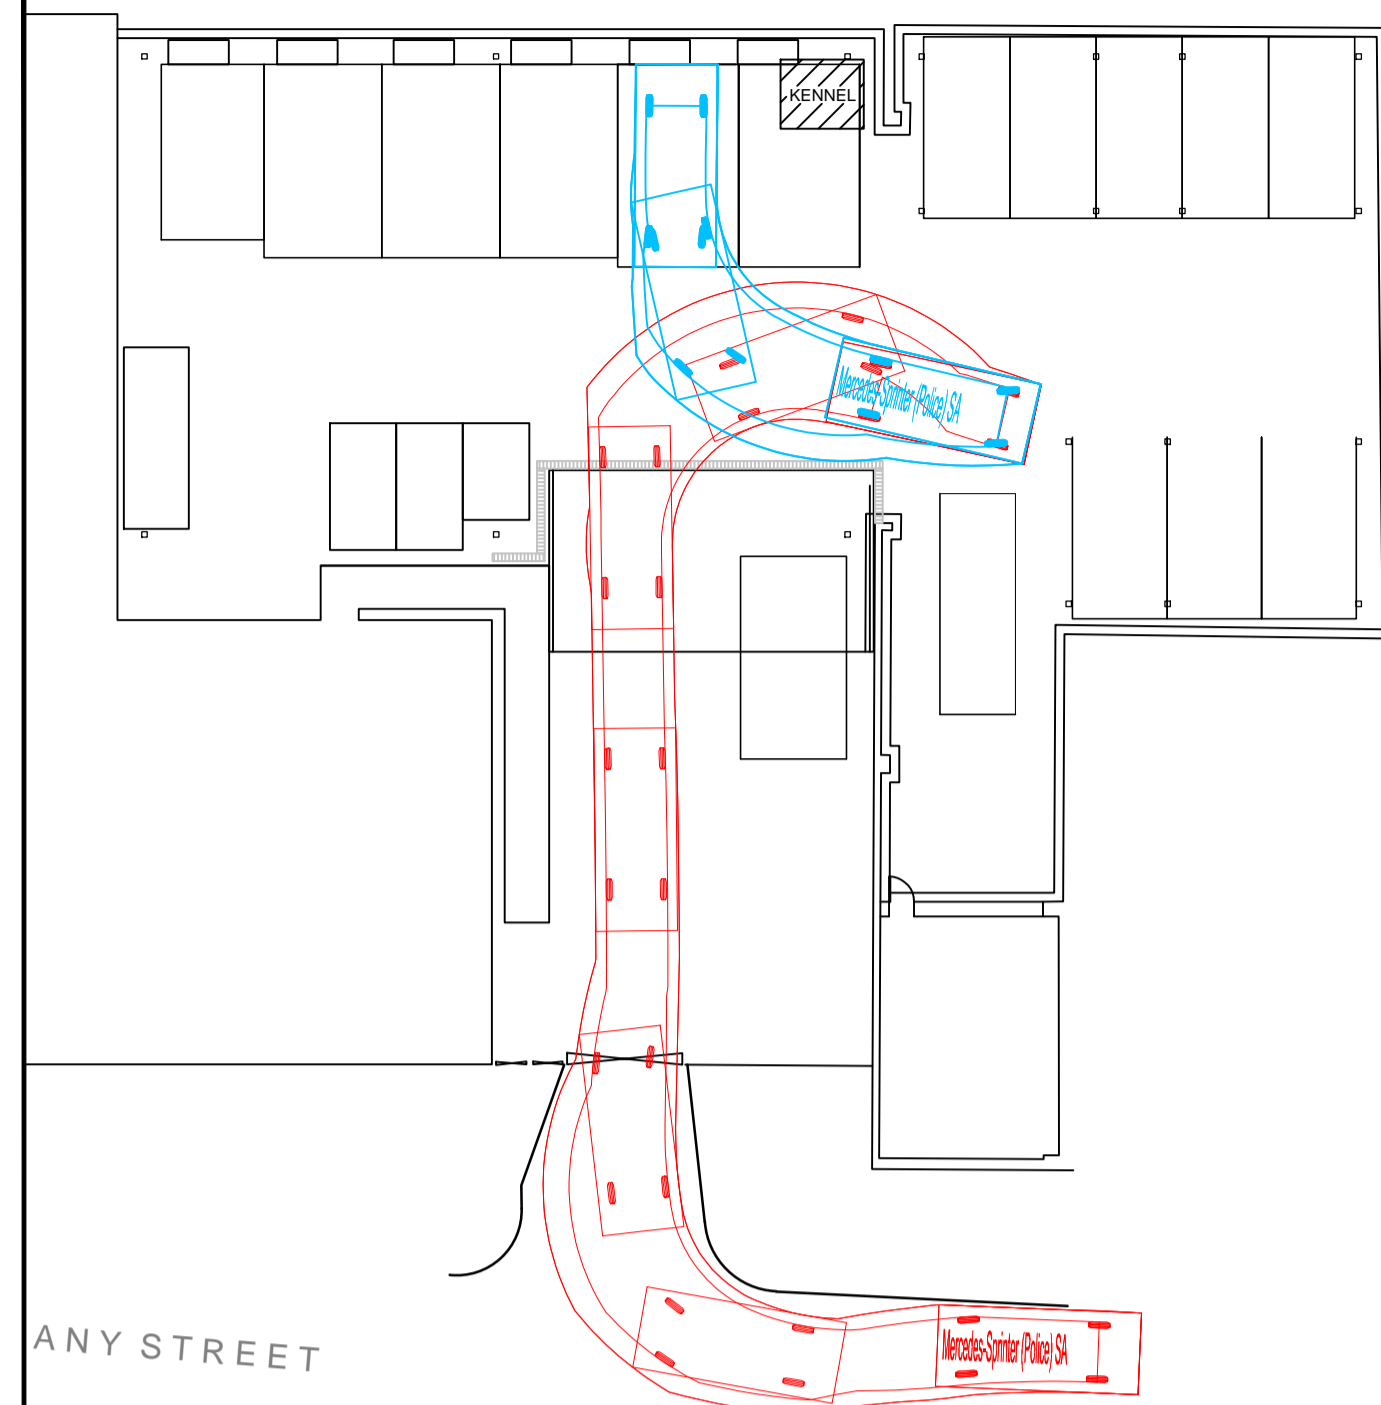

MERCEDES SPRINTER  
'SCENE ASSESSMENT'

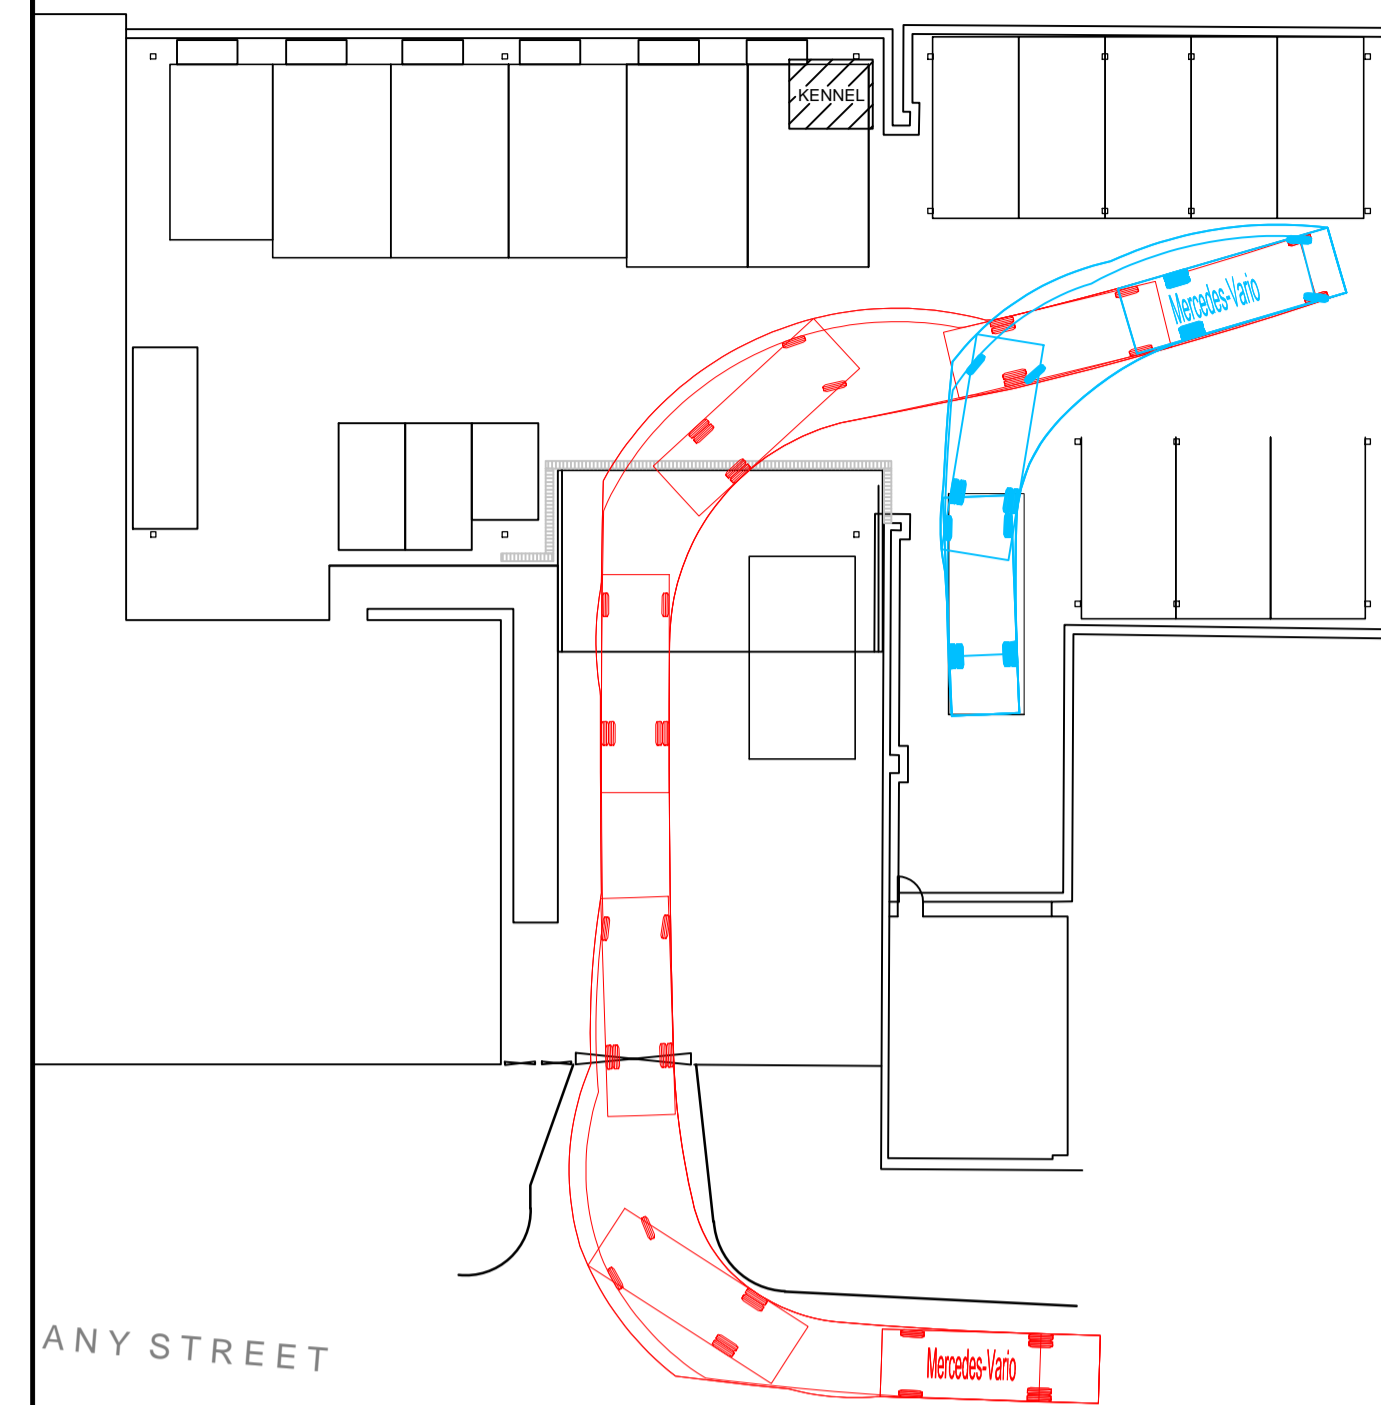


MERCEDES VARIO  
'SUPPORT TRUCK'

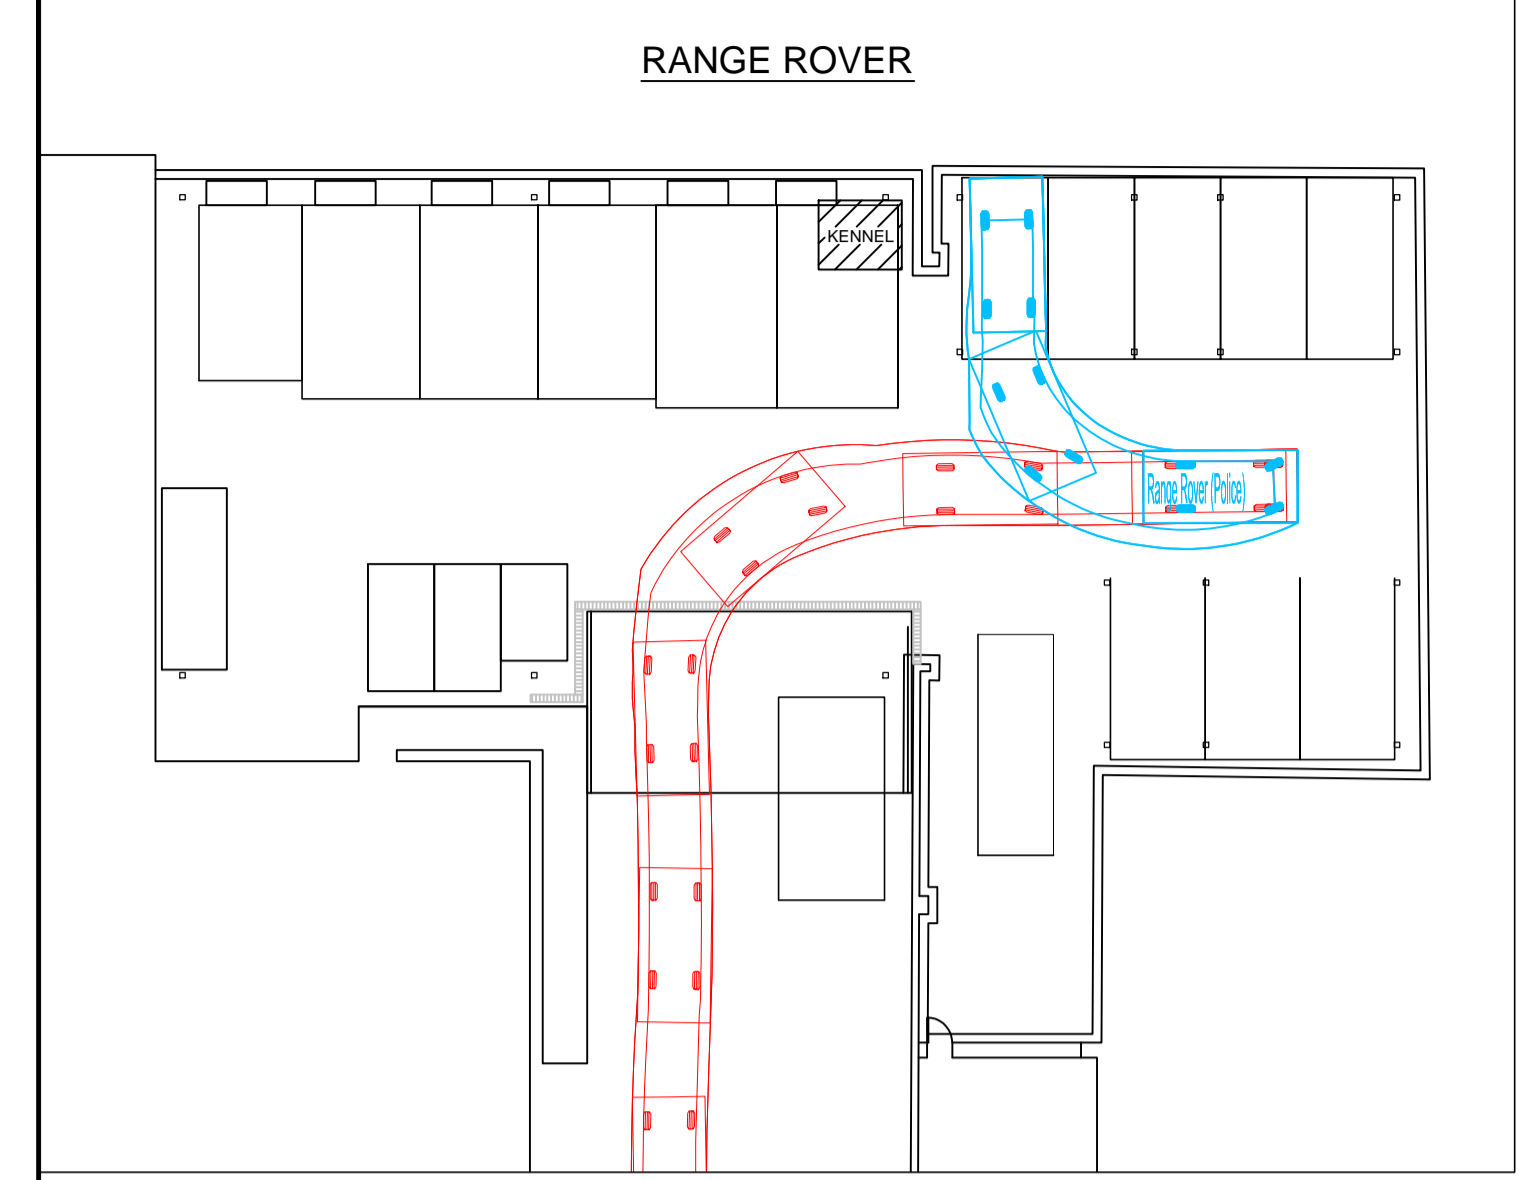


RANGE ROVER




MERCEDES SPRINTER  
'LIGHT ROLE VEHICLE'

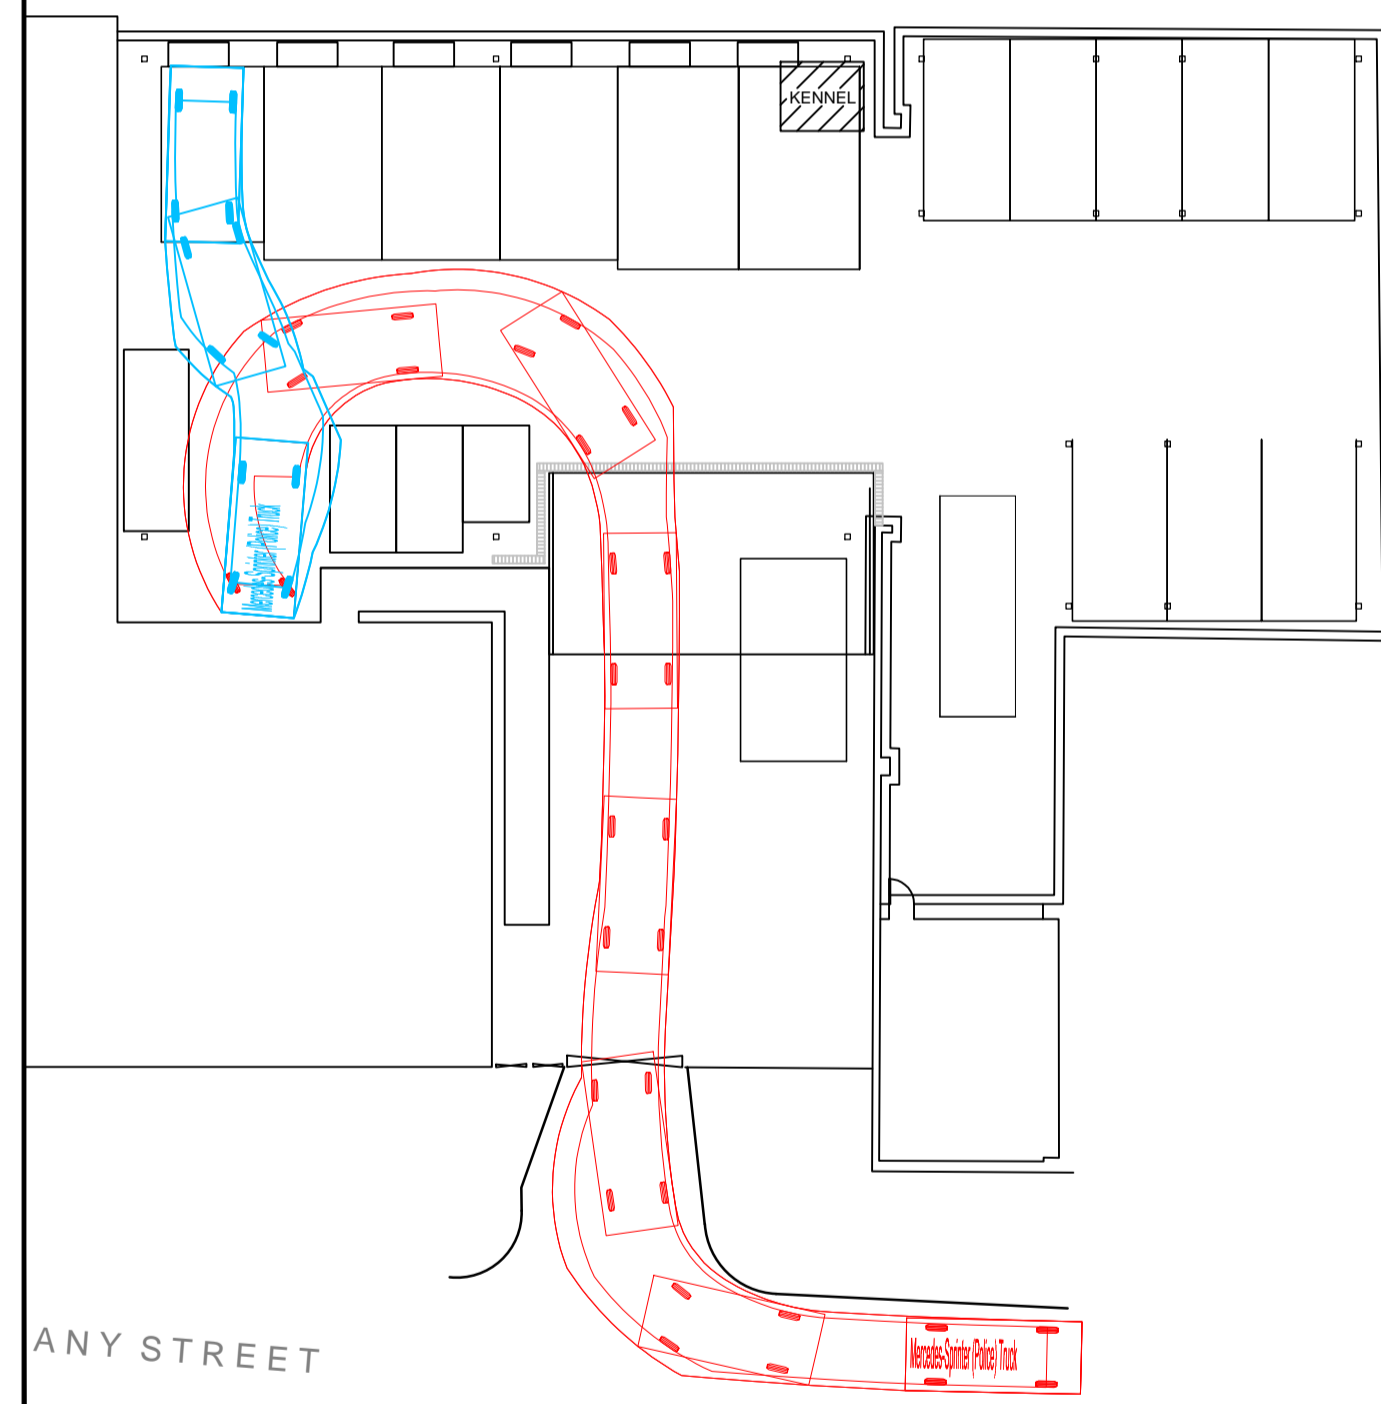

MERCEDES SPRINTER  
'TRUCK'

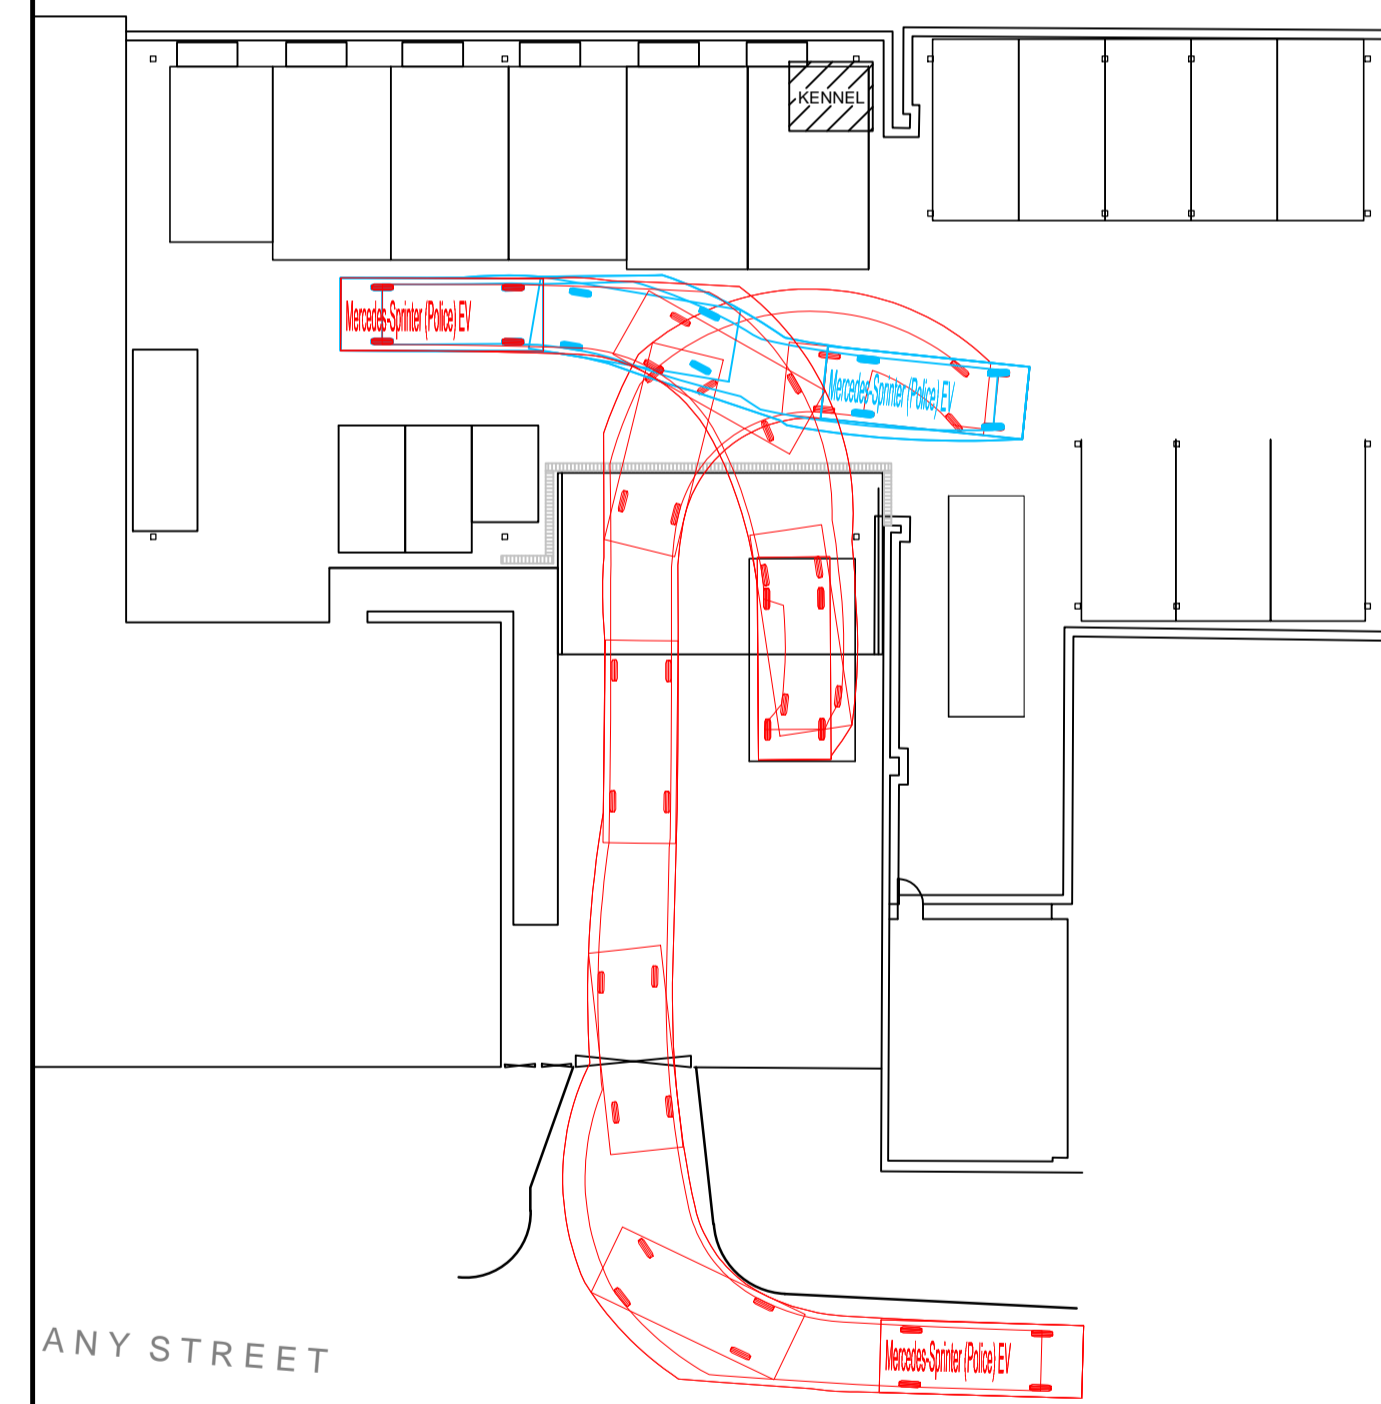

MERCEDES SPRINTER  
'EXTRACTION VEHICLE'

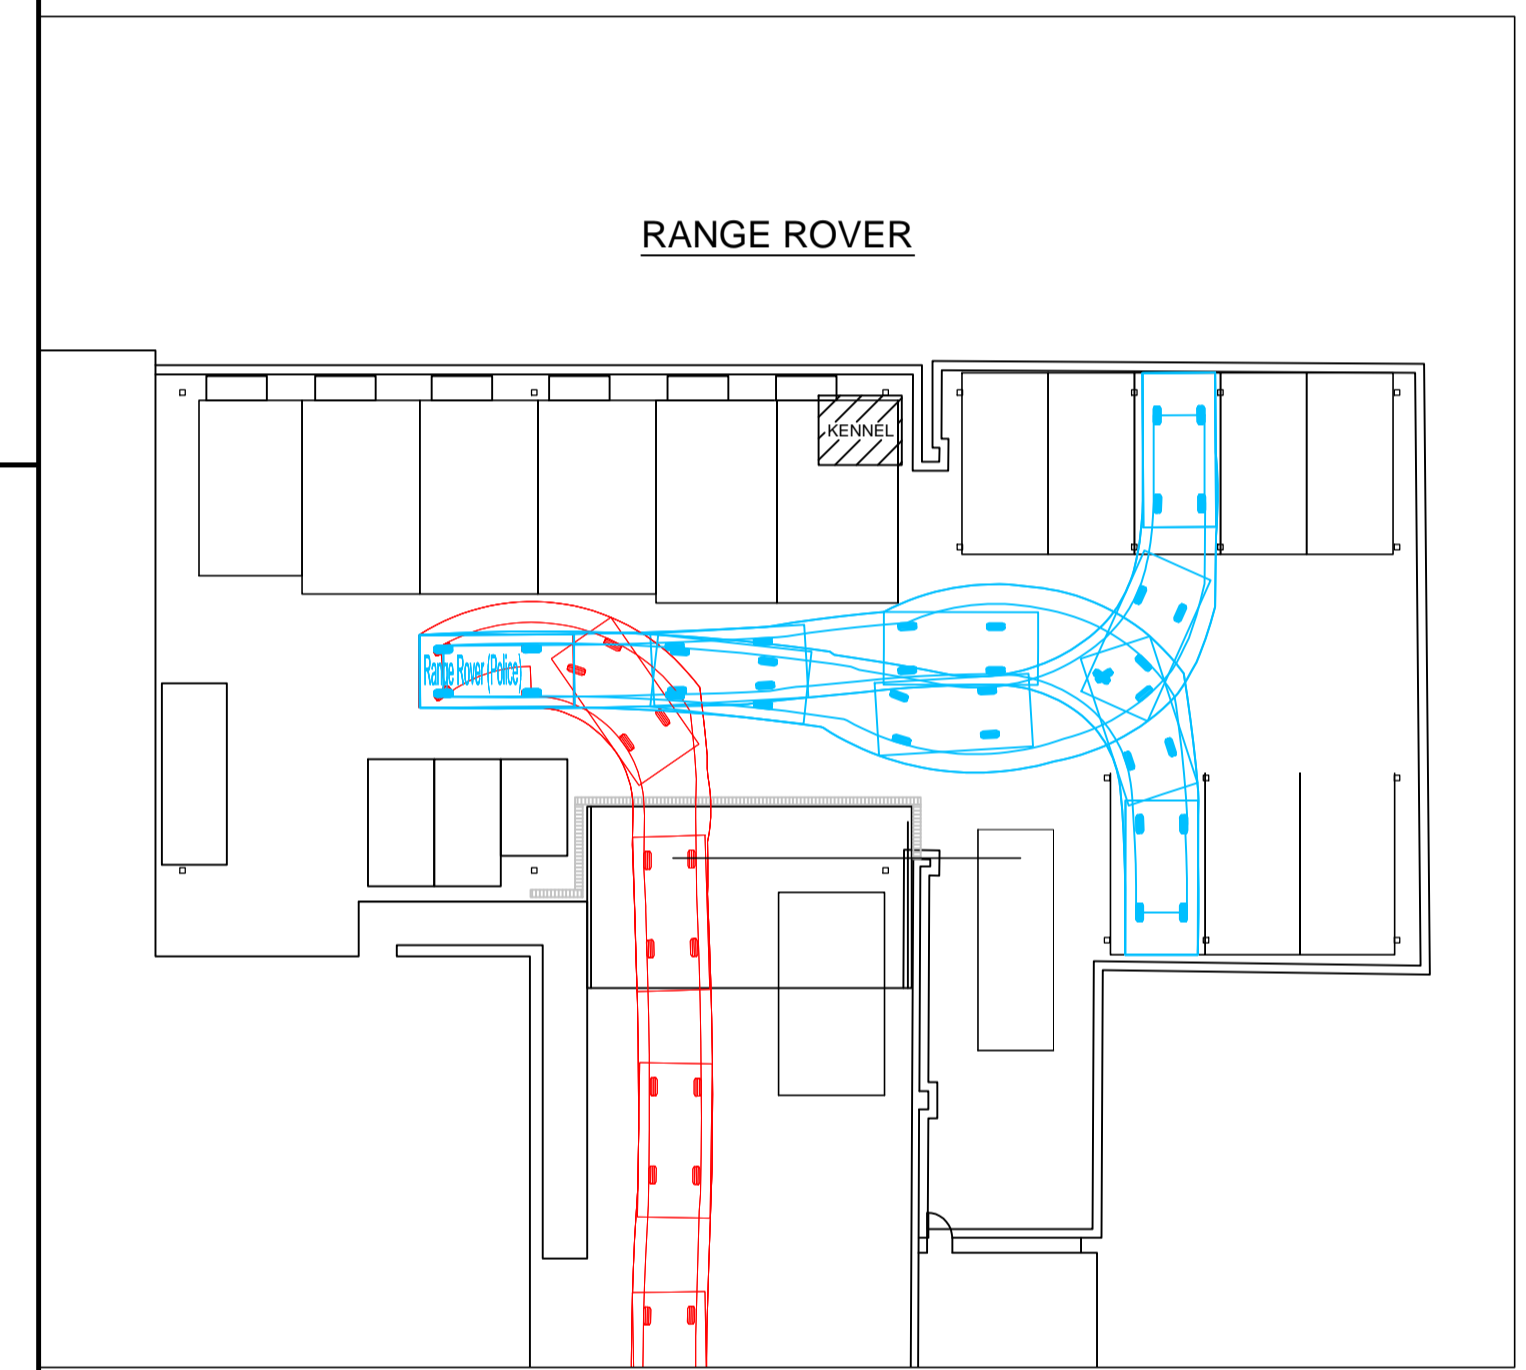

RANGE ROVER

KEY:

- SWEEP PATH ANALYSIS (FORWARD)
- SWEEP PATH ANALYSIS (REVERSE)

NOTES:

- MERCEDES SPRINTER TRUCK (5.8m x 2.4m),
- MERCEDES SPRINTER 'ONE' (6.4m x 2.7m),
- MERCEDES SPRINTER 'SCENE ASSESSMENT' (6.7m x 2.7m),
- MERCEDES SPRINTER 'LIGHT ROLE VEHICLE' (5.4m x 2.4m),
- MERCEDES VARIO 'SUPPORT TRUCK' (7.3m x 2.5m),
- MERCEDES SPRINTER 'EXTRACTION VEHICLE' (6.7m x 2.4m), and;
- RANGE ROVER (5.1m x 2.4m)

NOTES

1. DO NOT SCALE FROM THIS DRAWING.
2. ALL MEASUREMENTS ARE IN MILLIMETRES UNLESS STATED OTHERWISE.
3. THIS DRAWING IS TO BE READ IN CONJUNCTION WITH THE SPECIFICATION AND ALL RELEVANT ARCHITECTURAL, ELECTRICAL, MECHANICAL AND STRUCTURAL DRAWINGS.

SAFETY, HEALTH AND ENVIRONMENTAL INFORMATION

In addition to the hazards/risks normally associated with the types of work detailed on this drawing, note the following:

CONSTRUCTION

MAINTENANCE/CLEANING

DECOMMISSIONING/DEMOLITION

It is assumed that all works will be carried out by a competent contractor working, where appropriate, to an approved method statement

Rev.	Date	Description	By	Chk'd	App'd
P1	06.05.14	PLANNING ISSUE	NB	GSn	GSn

Drawing Status: **FOR PLANNING**

**ATKINS**

Woodcote Grove  
Ashley Road  
Epsom  
Surrey  
KT18 5BW  
Tel: +44 (0)1372 726140  
Fax: +44 (0)1372 740065  
www.atkinsglobal.com

Copyright © Atkins Limited (2014)

Client: **MOPAC** | MAYOR OF LONDON

Project Title		ALBANY STREET POLICE STATION			
Drawing Title		SWEEP PATH ANALYSIS			
Scale	Designed	Drawn	Checked	Authorised	
N.T.S	JL	NB	GSn	GSn	
Original Size	Date	Date	Date	Date	Date
A1	06.05.14	06.05.14	06.05.14	06.05.14	06.05.14
Drawing Number	5127386-ATK-ZZ-SW-EL-A-0106			Revision	P1