


REVISIONS

Rev. Date By
REV. A 17/02/2014 DP

KEEPING G.F. AS CURRENT
COMMERCIAL USE 'OFFICE'.
STAIRCASE TO BASEMENT SHOWN.
8x EXTERNAL CYCLES SHOWN FOR
BOTH G.F. COMMERCIAL &
APPROVED BASEMENT.

REV. B 07/05/2014 CT


ANNOTATION ON PLAN CHANGED
FROM PROPOSED FIRST TO
PROPOSED GROUND FLOOR.

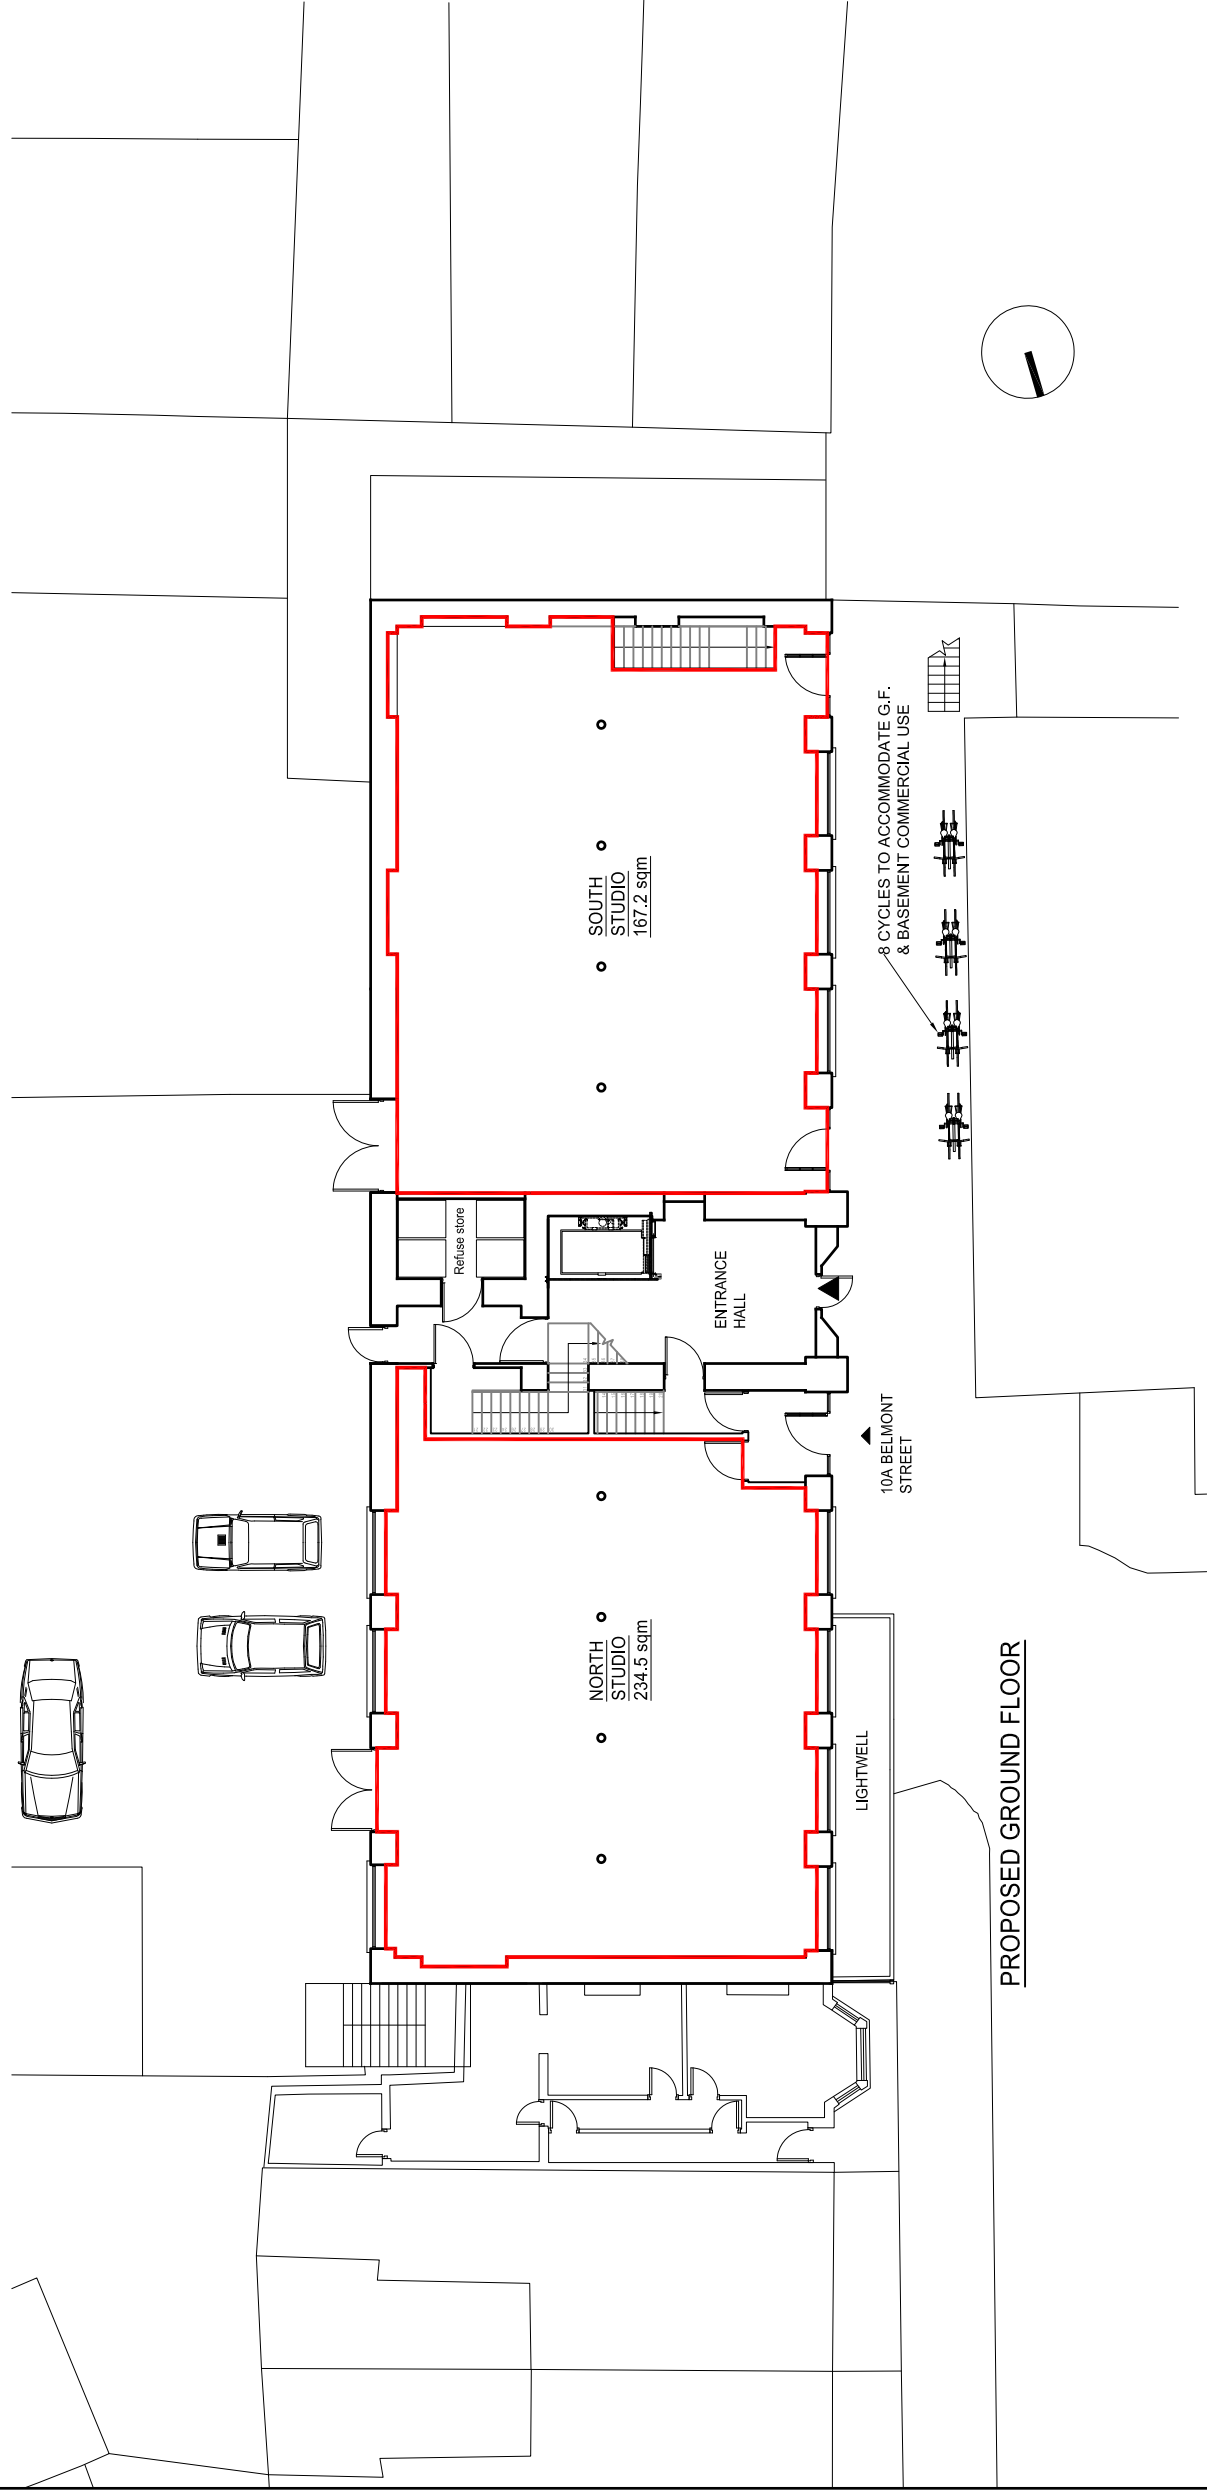

PLANNING APPLICATION

ALL DIMENSIONS TO BE CHECKED ON SITE
WORK TO FIGURED DIMENSIONS ONLY
REPORT DISCREPANCIES TO THE ARCHITECT
AT ONCE BEFORE PROCEEDING

Contemporary Design Solutions

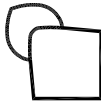

46 Great Marlborough Street
London
W1F 7JY
Telephone: 020 7494 3000 Fax: 020 7494 4944

Client

RISETFALL LTD

Project Title

10A Belmont Street,
London NW1

Drawing Title

Proposed Ground Floor

Scale 1: 200@A3 Date August 2013
Drawn LV Checked DL
Drawing No. Rev.

130820-A(GA)100 **B**