


High Holborn Hall 1-1250 Plan

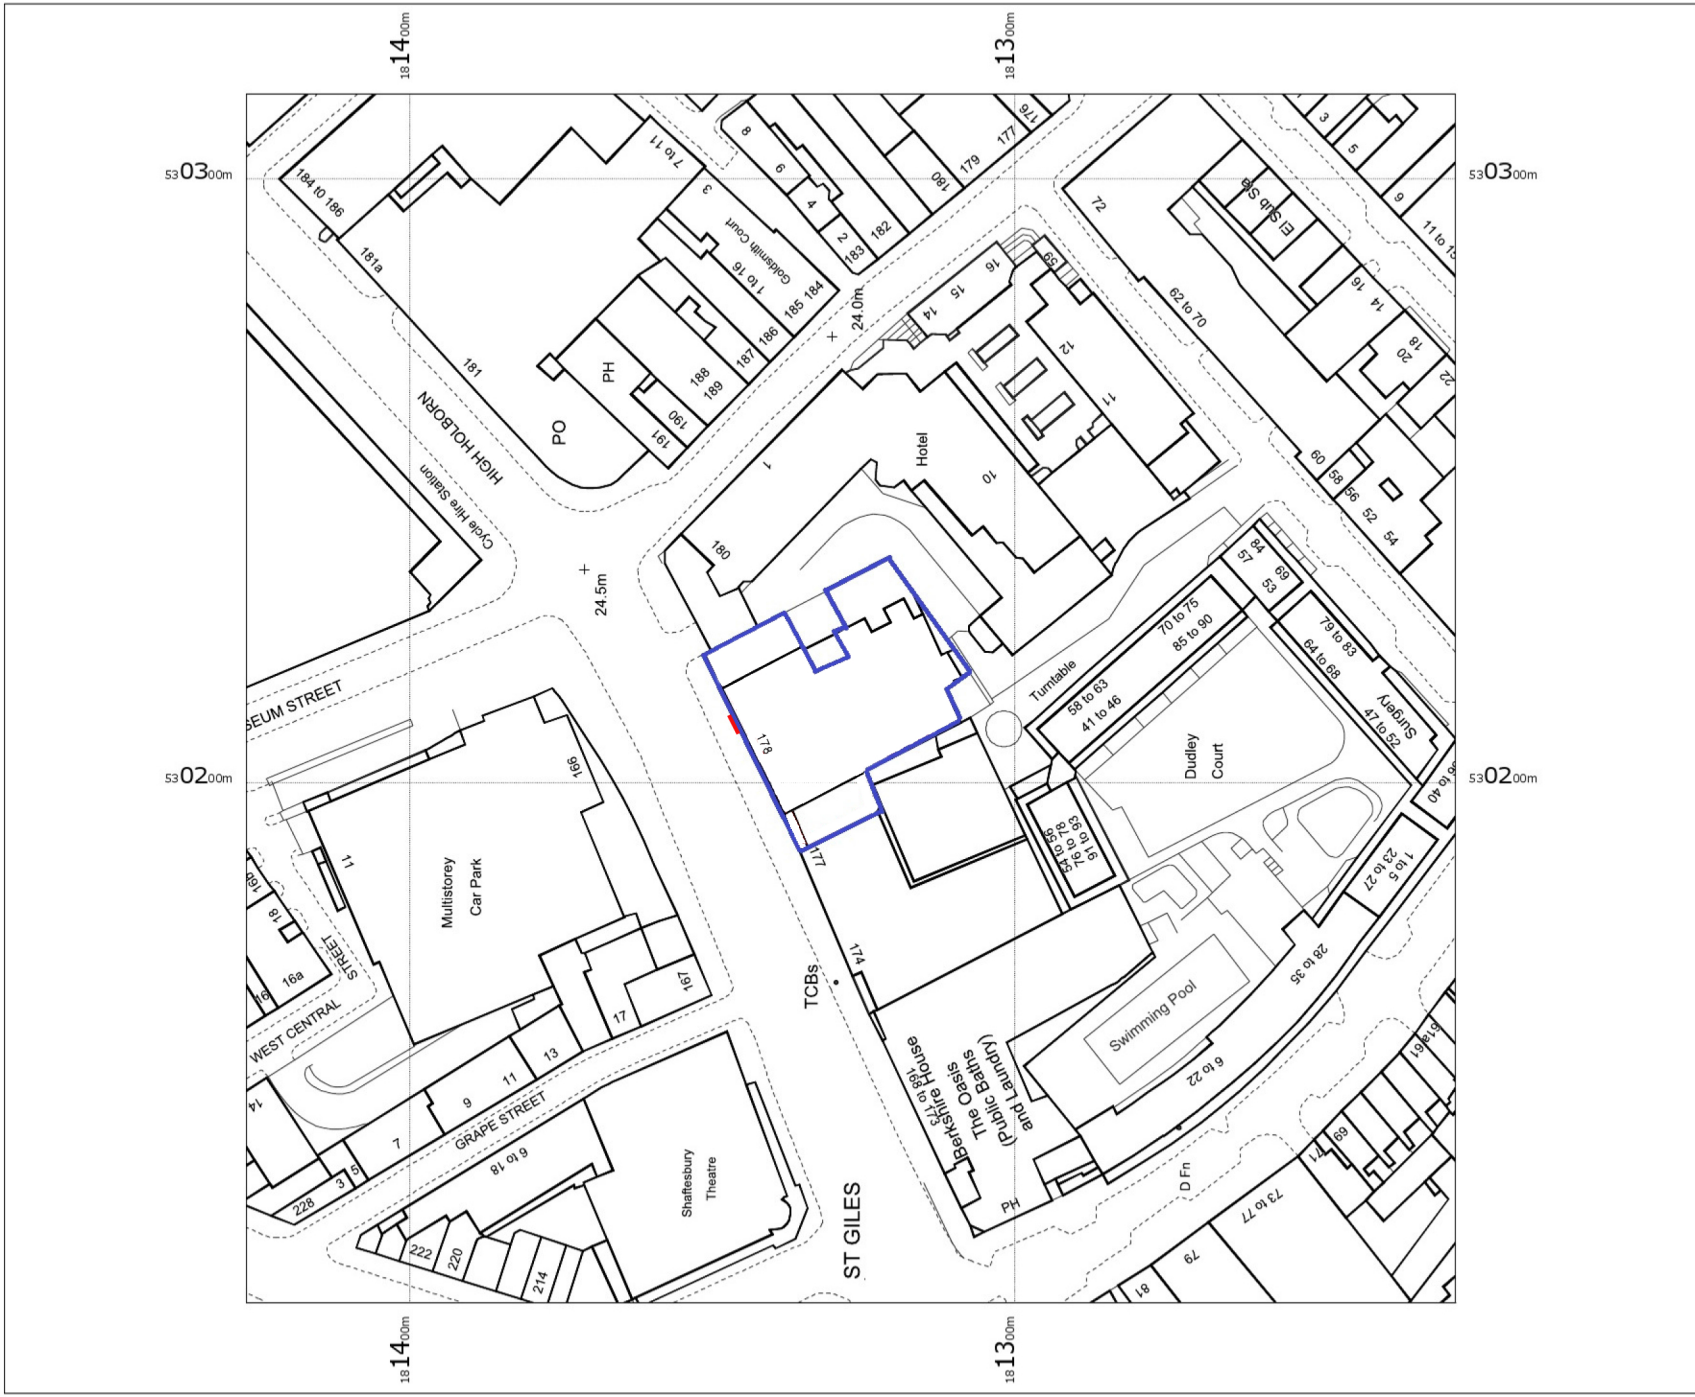

OS Mastermap
26 October 2011, ID: CM-00104456
www.centremapslive.co.uk

1:1250 scale print at A4, Centre: 530214 E, 181327 N

©Crown Copyright. Licence no. 10001998

