


- NOTES**
1. FOR GENERAL NOTES SEE DRAWING XXX - 01
 2. THIS DRAWING IS TO BE READ IN CONJUNCTION WITH ALL RELEVANT ARCHITECT'S, ENGINEER'S AND SPECIALISTS DRAWINGS AND SPECIFICATIONS.
 3. DO NOT SCALE FROM THIS DRAWING IN EITHER PAPER OR DIGITAL FORM. USE WRITTEN DIMENSIONS ONLY. TO CHECK THAT THE DRAWING HAS BEEN PRINTED TO THE INTENDED SCALE USE THE SCALE BAR IN THE ABSENCE OF WRITTEN DIMENSIONS.

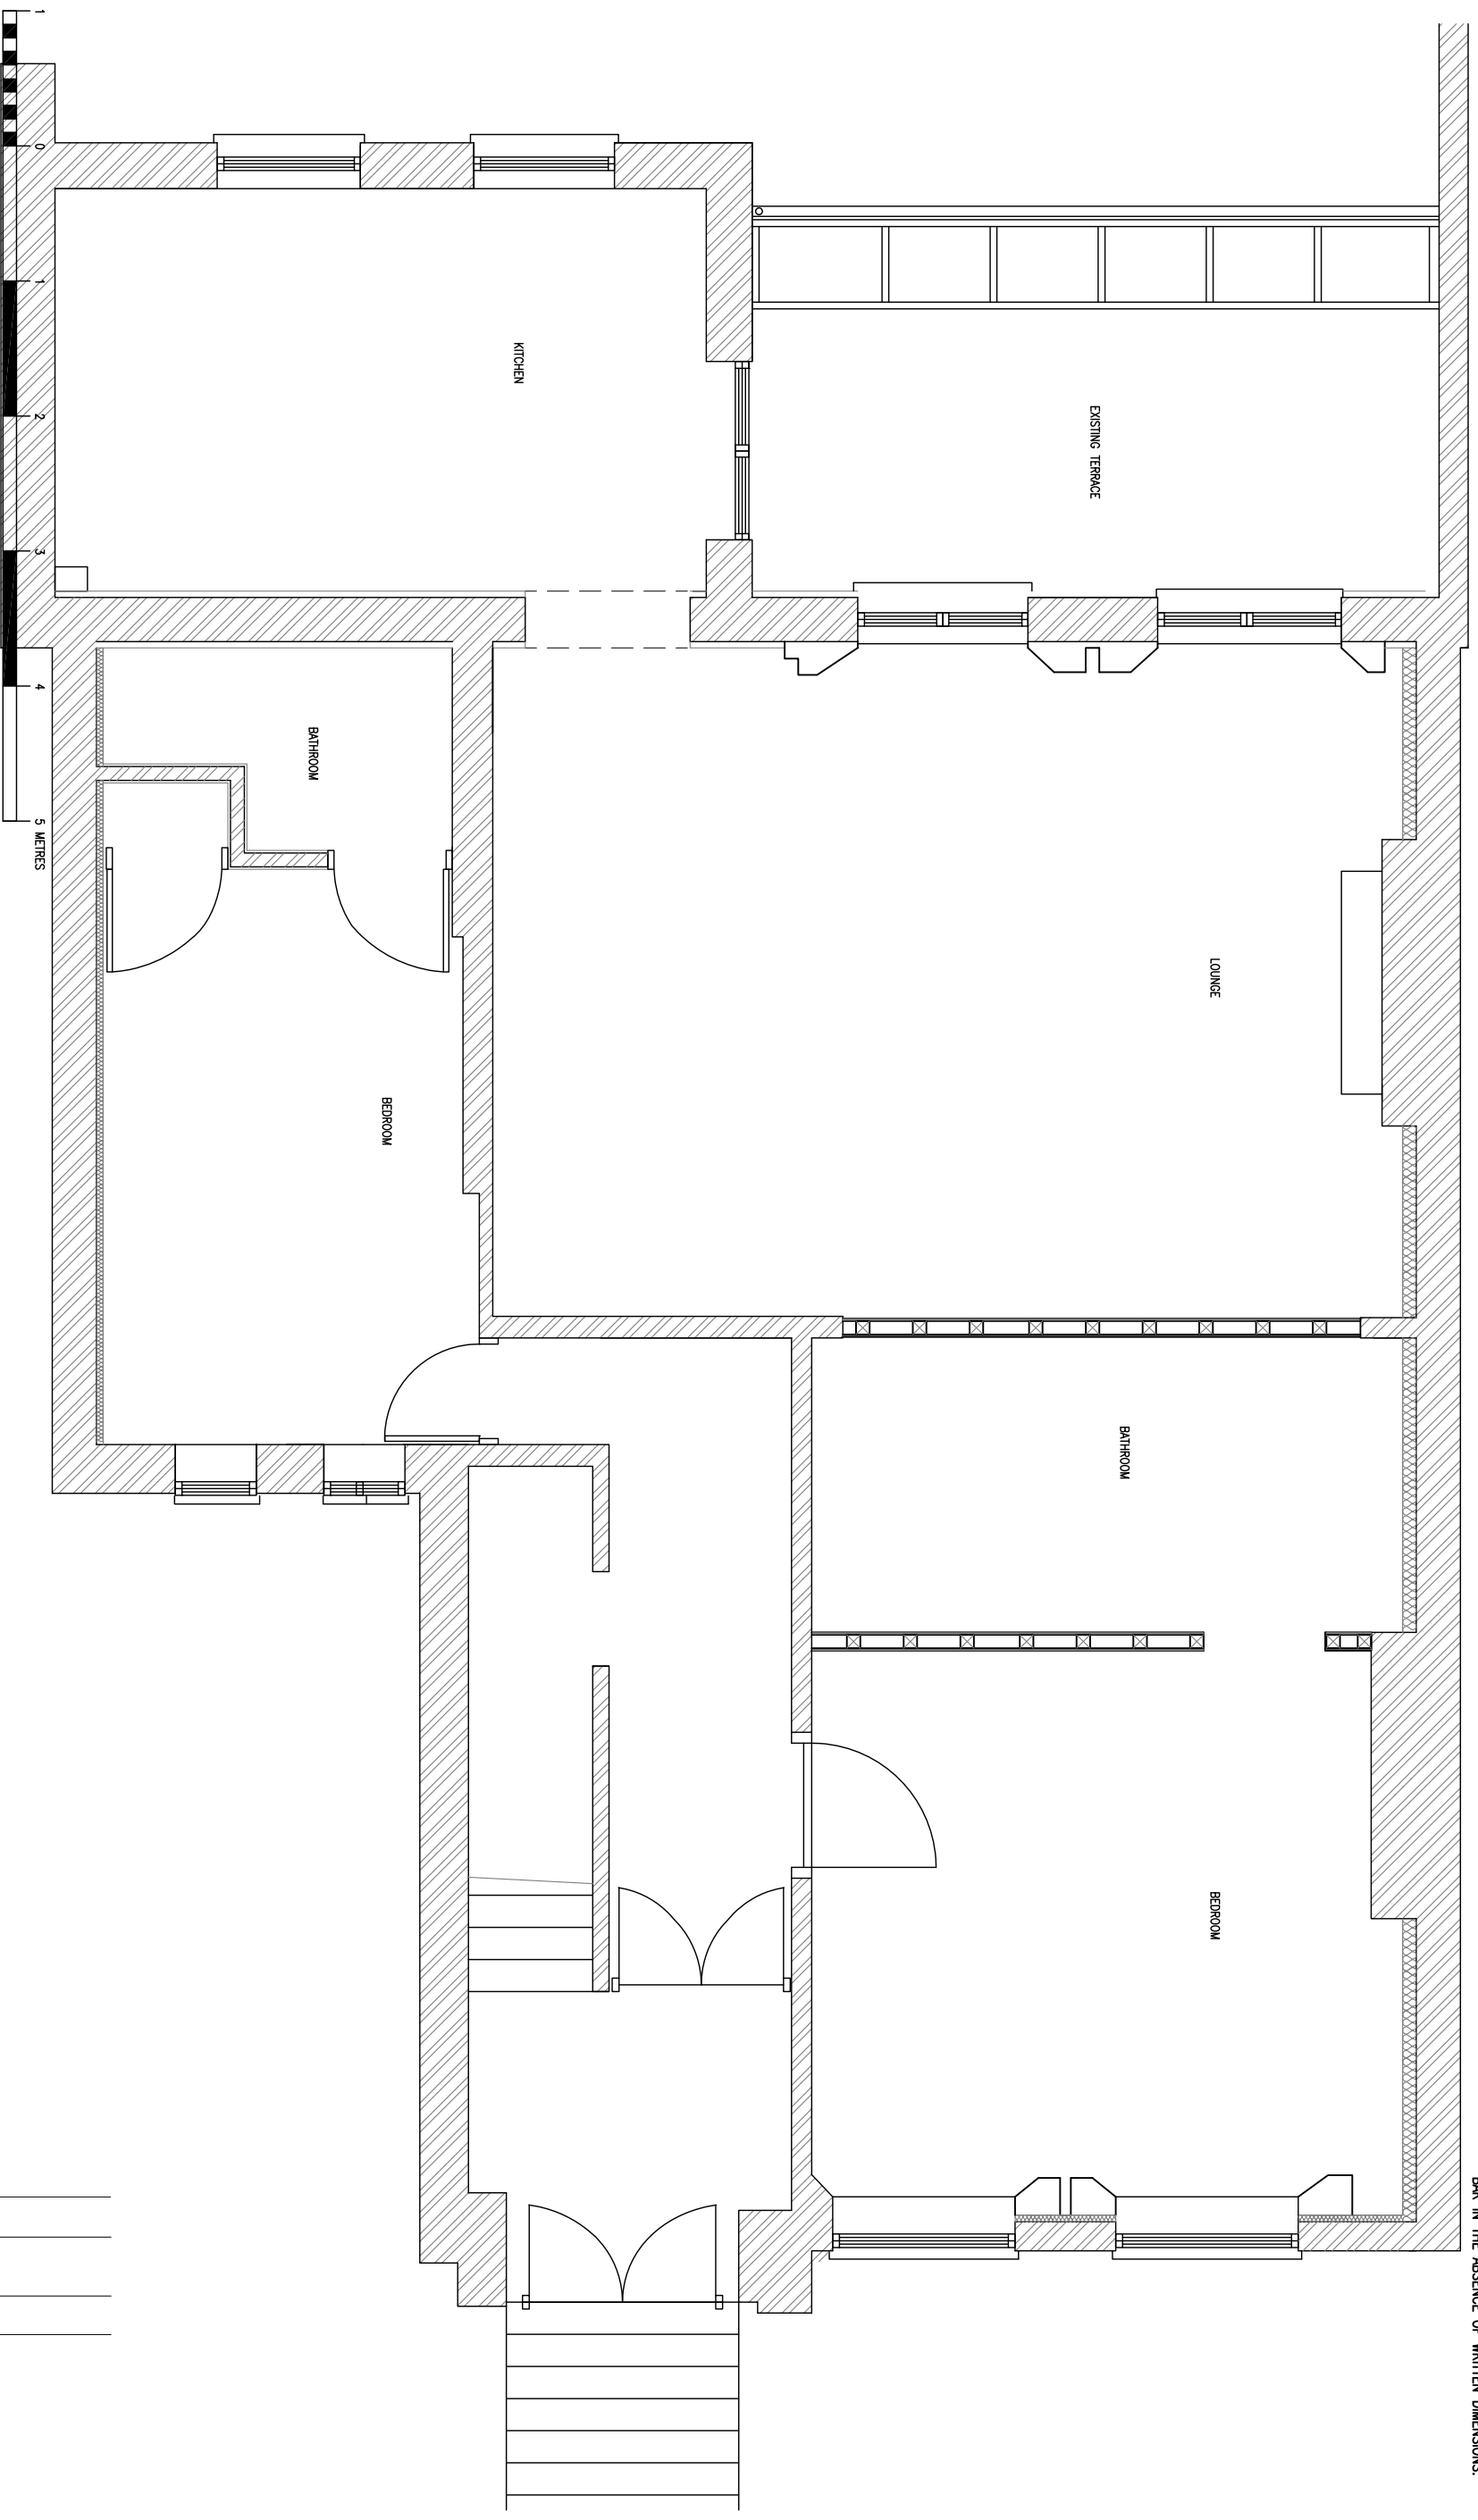

CDM STATEMENT
 ANY INFORMATION GIVEN ON THIS DRAWING MUST BE USED IN CONJUNCTION WITH THE CONSTRUCTION HEALTH AND SAFETY PLAN PREPARED BY THE PRINCIPAL CONTRACTOR. THE CDM COORDINATOR MUST BE CONSULTED BEFORE ANY CONSTRUCTION WORK COMMENCES. ANY CHANGES IN DESIGN OR CONDITIONS ARISING OR INFORMATION BECOMING KNOWN AT A LATER DATE THAT MAY ADVERSELY IMPACT UPON HEALTH AND SAFETY OF ANY PERSON, MUST BE NOTIFIED TO THE CDM COORDINATOR AND PRINCIPAL CONTRACTOR AS SOON AS POSSIBLE.

DRAWING STATUS PLANNING
CLIENT MR & MRS STEVENS
 29 BUCKLAND CRESCENT

DRAWING TITLE EXISTING GROUND FLOOR

JOB TITLE 29 BUCKLAND CRESCENT
 LONDON
 NW3 5DJ

rodriquesassociates
 1 Arnwell Street
 London EC1R 1UL
 020-7837-1133 (Phone)
 www.rodriquesassociates.com

Rev	Date	By	Rev	DATE	SCALE	DRAWN
-	02.05.14	MR	PLANNING	02-05-2014	A1 - 1:25 A3 - 1:50	AS
				JOB No. 998	DWG No. 03	CHECKED MR REVISION -