


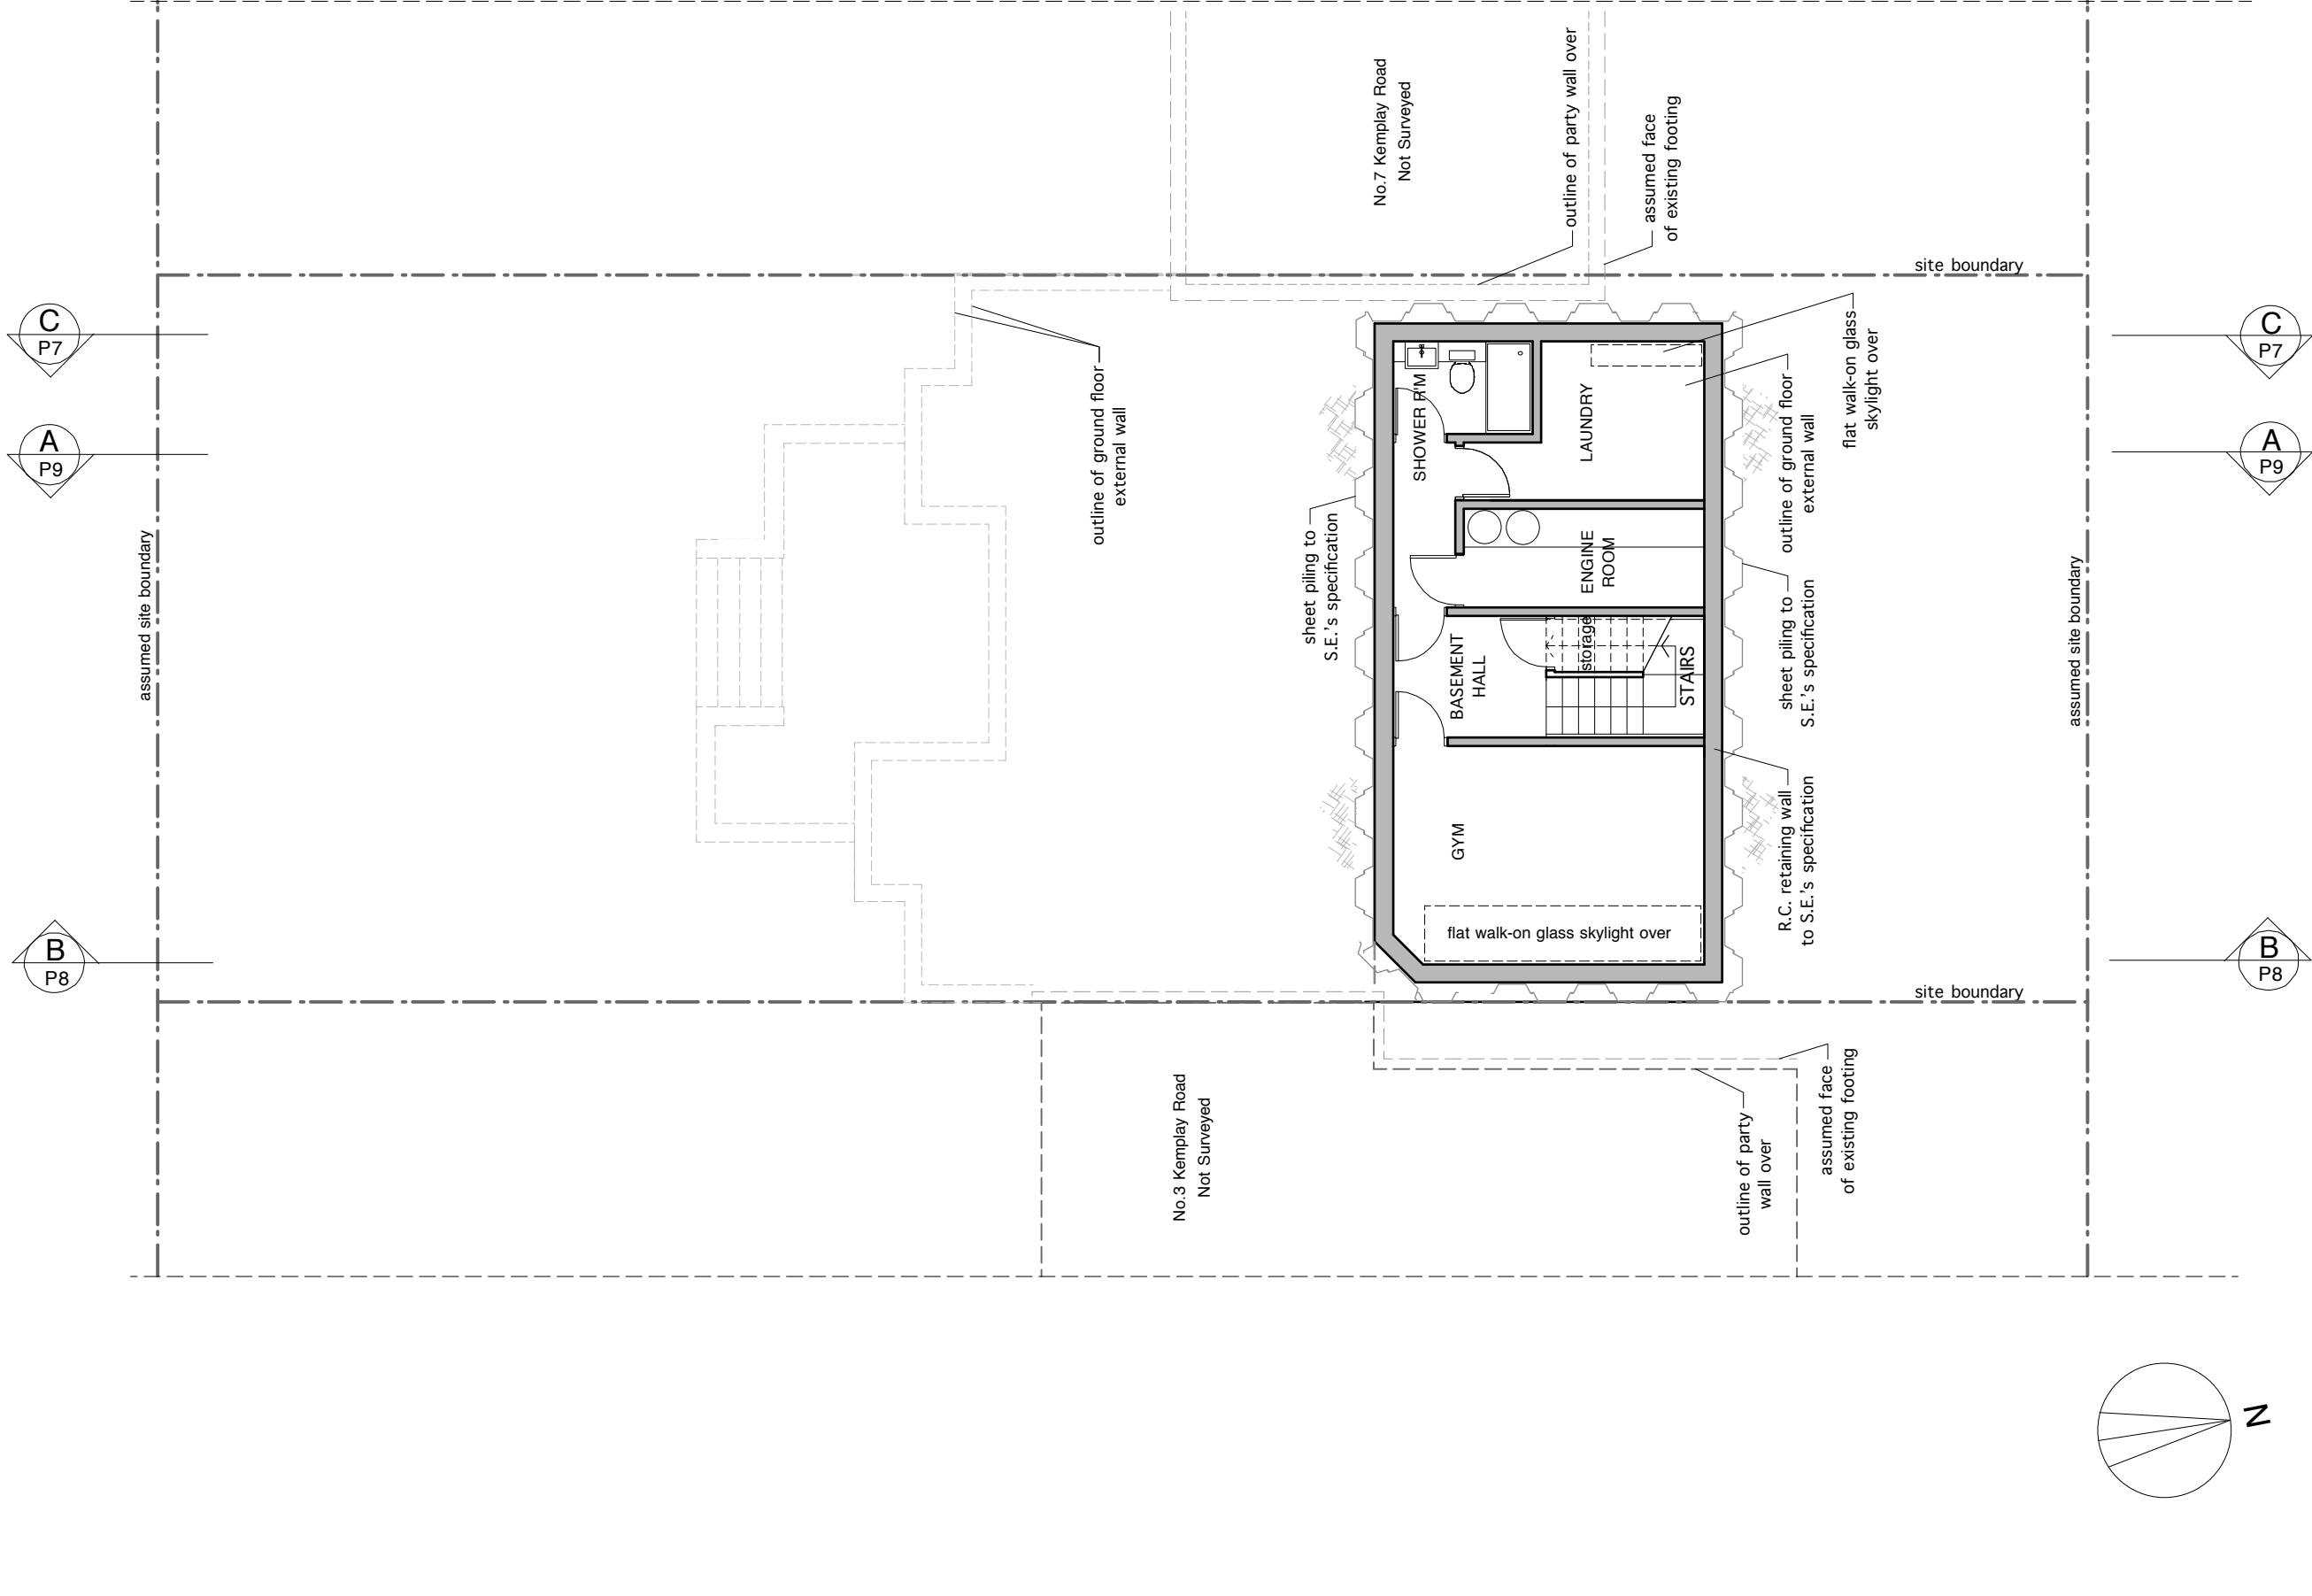

Rev.A (04.12.2013.) Update to layout
Rev.B (23.01.2014.) S.E.'s information added, layout updated.
Rev.C (10.04.2014.) Update to layout.

PLANNING ISSUE

ALL DIMENSIONS
TO BE CHECKED ON SITE
DO NOT SCALE

DRAWING
BASEMENT PLAN - PROPOSED
PROJECT
5 KEMPLAY ROAD, NW3
CLIENT
MR & MRS FOURNIER

TAG
ARCHITECTS
TAG ARCHITECTS
14 BELSIZE CRESCENT, HAMPTSTEAD, LONDON NW3 5QU
TEL. : 020 7431 7974

Copyright ©

DATE	SCALE	DRAWING
11.12	1:100 @A3	P4C
JOB	126	