


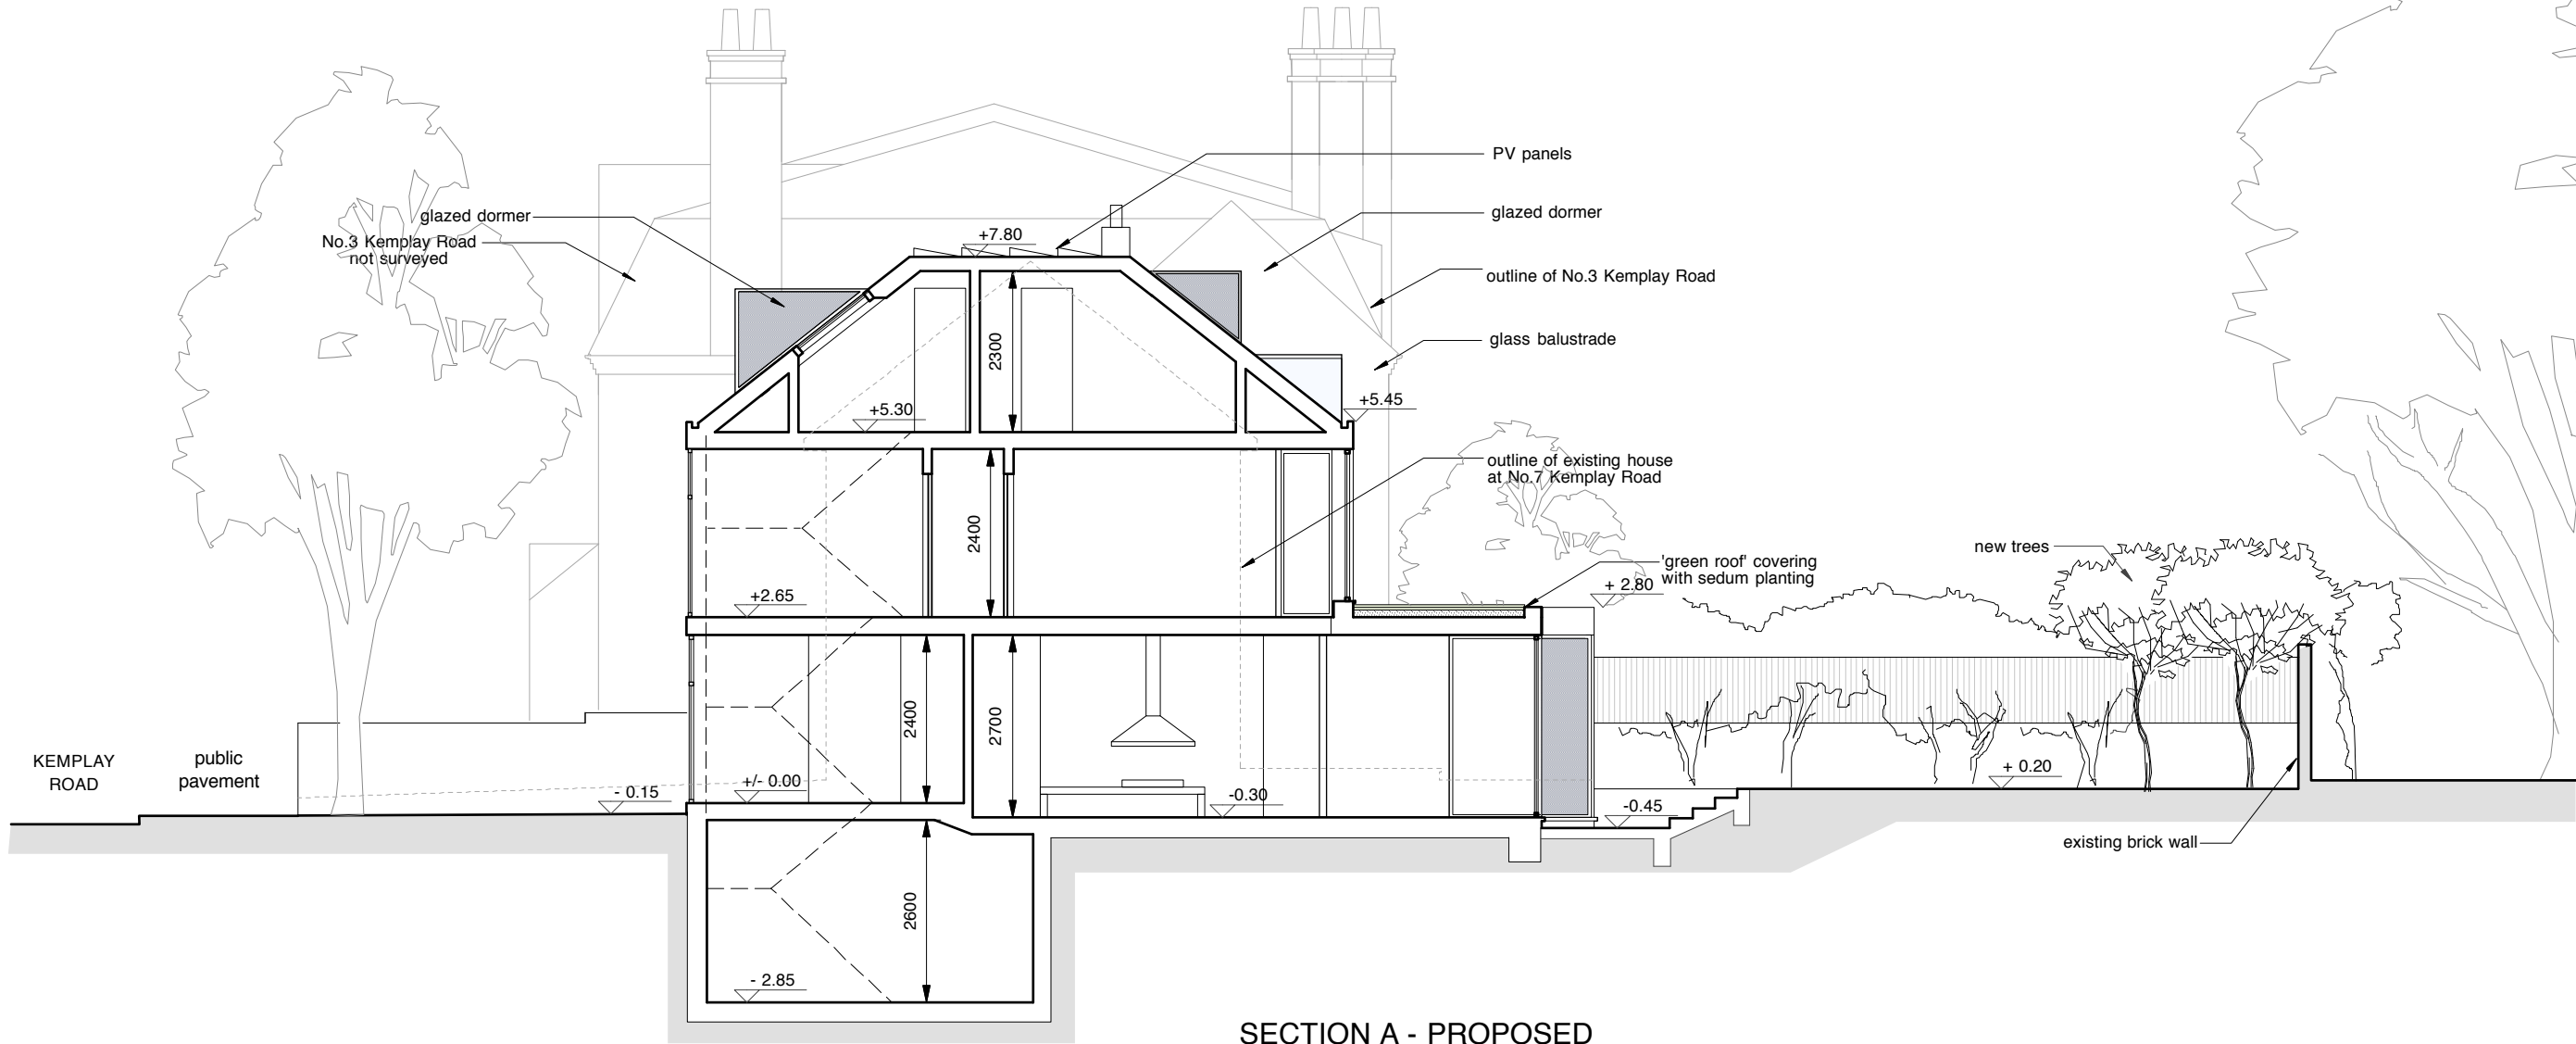

SECTION A - PROPOSED



Rev.A (04.12.2013) Existing and proposed plants, notes added.
Rev.B (31.03.2014) Update to plan changes.

PLANNING ISSUE

ALL DIMENSIONS
TO BE CHECKED ON SITE
DO NOT SCALE

DRAWING
SECTION A - PROPOSED
PROJECT
5 KEMPLAY ROAD, NW3
CLIENT
MR & MRS FOURNIER

TAG
ARCHITECTS
TAG ARCHITECTS
14 BELSIZE CRESCENT, HAMPTSTEAD, LONDON NW3 5QU
TEL : 020 7431 7974

Copyright ©

DATE	SCALE
11.12	1:100 @A3
JOB	DRAWING
126	P9B