


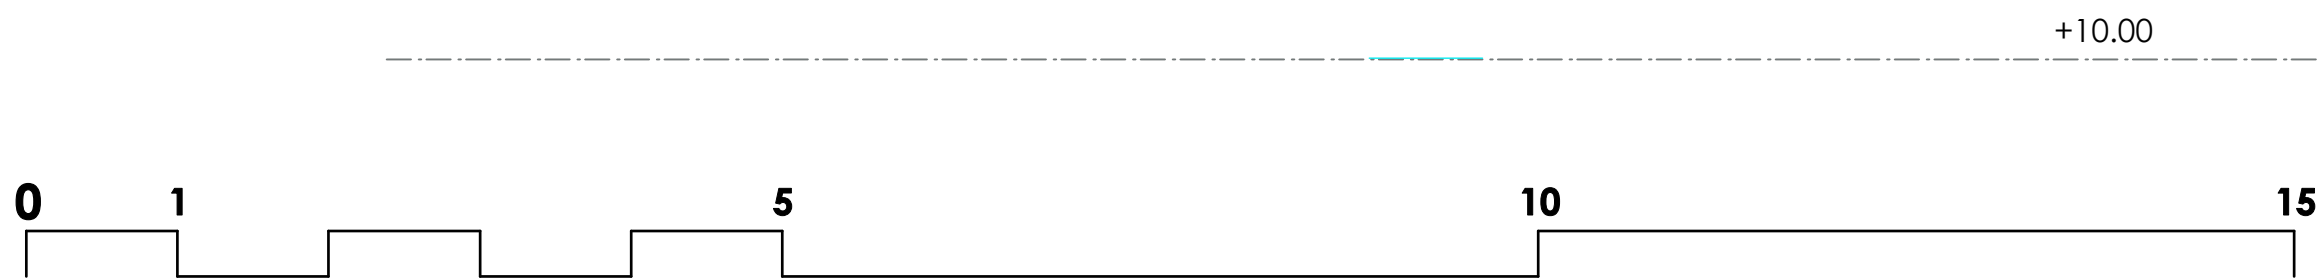

AS EXISTING' AT APRIL 2014
REVISED PLANNING & LISTED BLDG CONSENT SUBMISSION

A1 1:50@ A1
1:100 @ A3



<div>AP (a.)</div> <div>alan power (ARCHITECTS.)</div> <div>13, Newham Road, London, W11 2BP Tel: 020 7229 6175 Fax: 020 7221 4172</div>	DRAWING	DRWG. N°.
	SOUTH ELEVATION:LISTED BUILDING	492/226
	PROJECT	Rev.
	THE ELMS, FITZROY PARK, N6 6HS	1:50@ A1
CLIENT	ELM INTERNATIONAL LTD	Date April 2014
		Drawn

DO NOT SCALE FROM THIS DRAWING. ALL DIMENSIONS TO BE CHECKED ON SITE AND DISCREPANCIES REPORTED TO ARCHITECT