



- All dimensions to be checked on site  
- All dimensions are shown in mm unless otherwise stated  
- Refer to drawing issue sheet for purpose of issue  
- If in doubt ask  
- © Llewelyn Davies


Notes

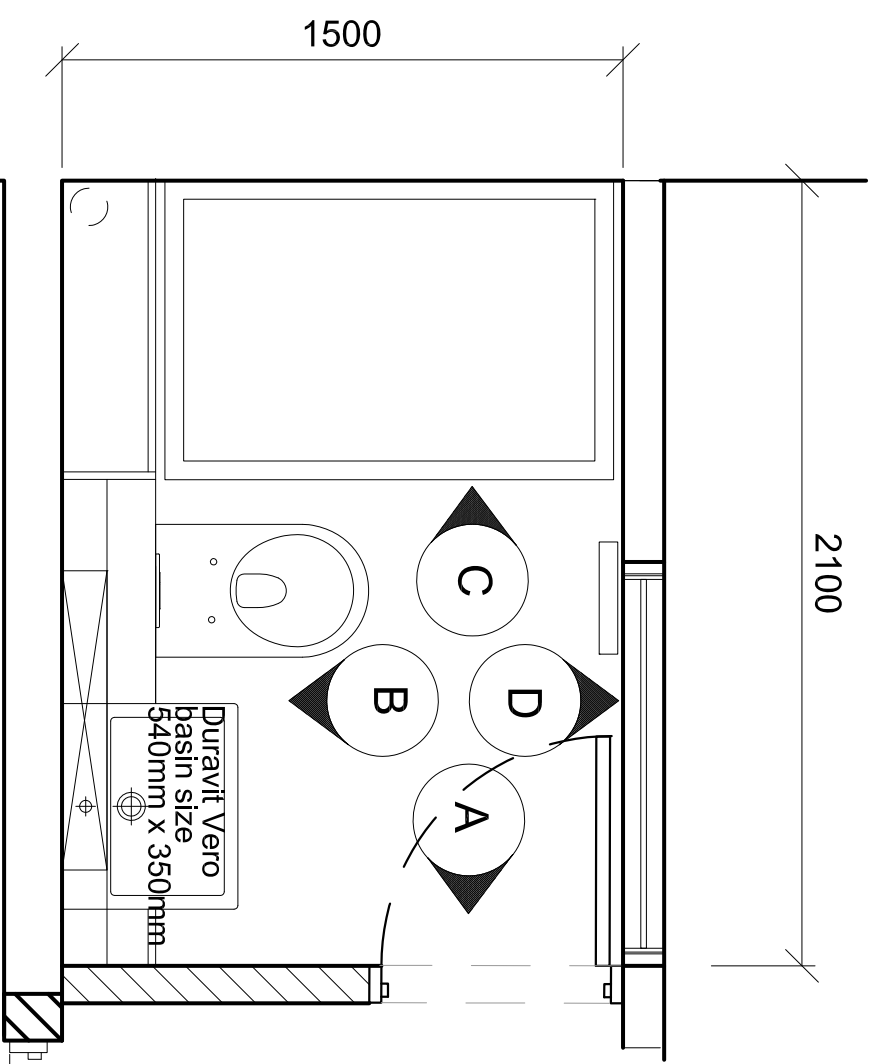


FLAT 2 BATHROOM PLAN

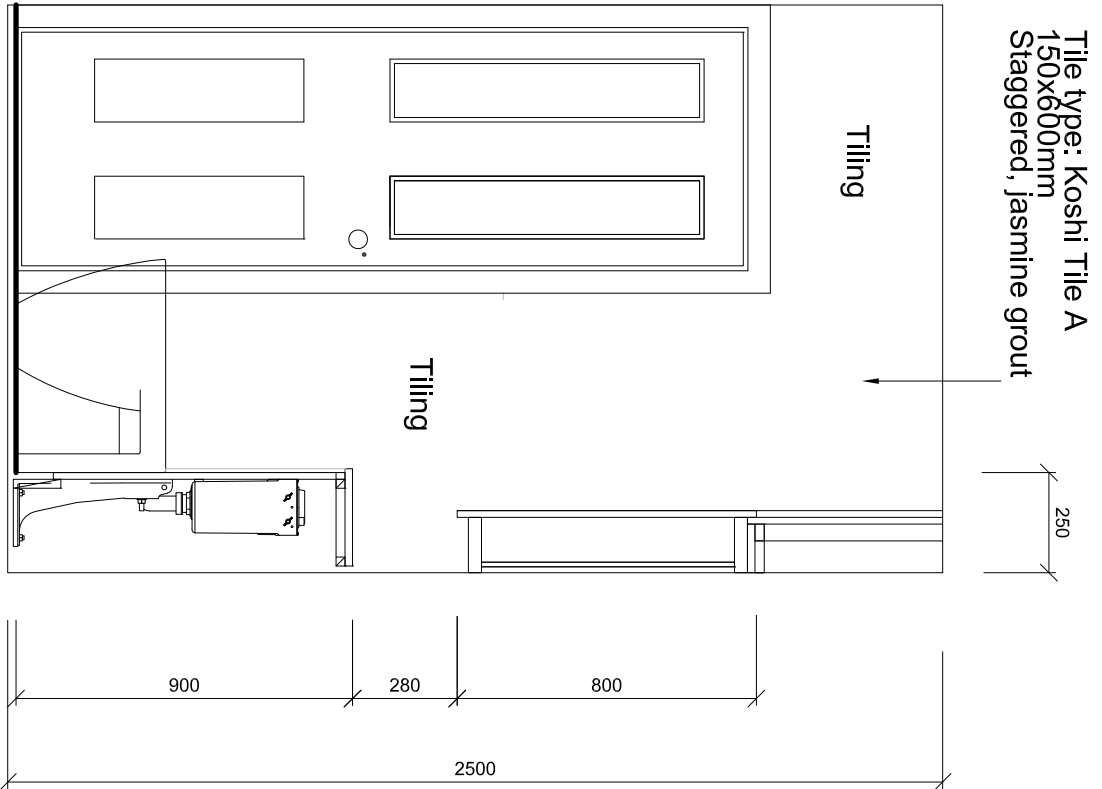


ELEVATION A

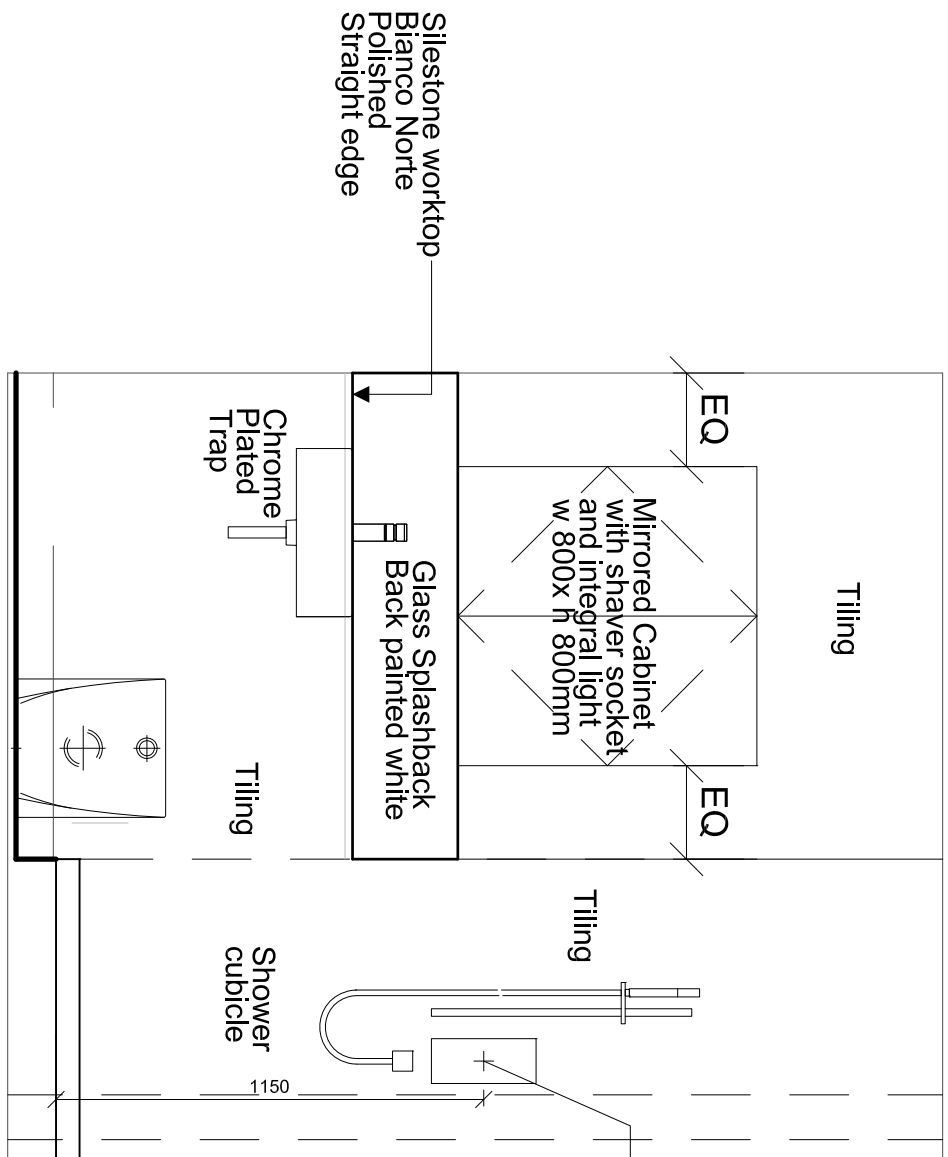

ELEVATION B

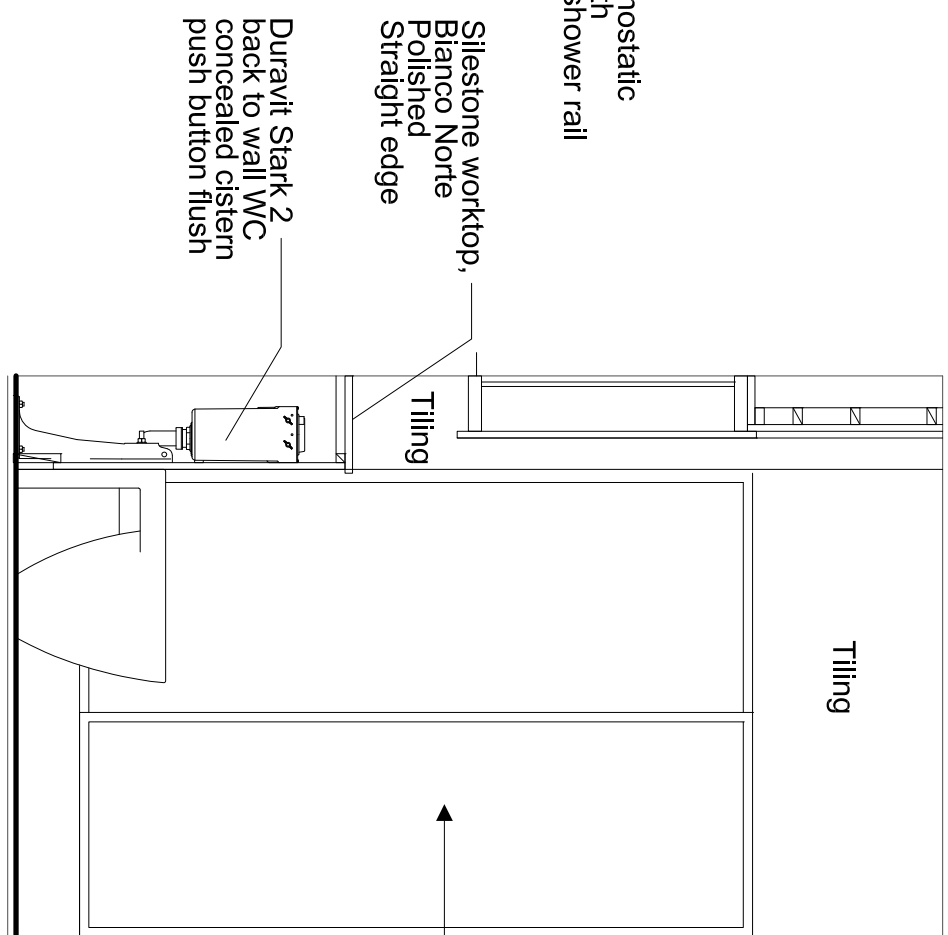

ELEVATION C

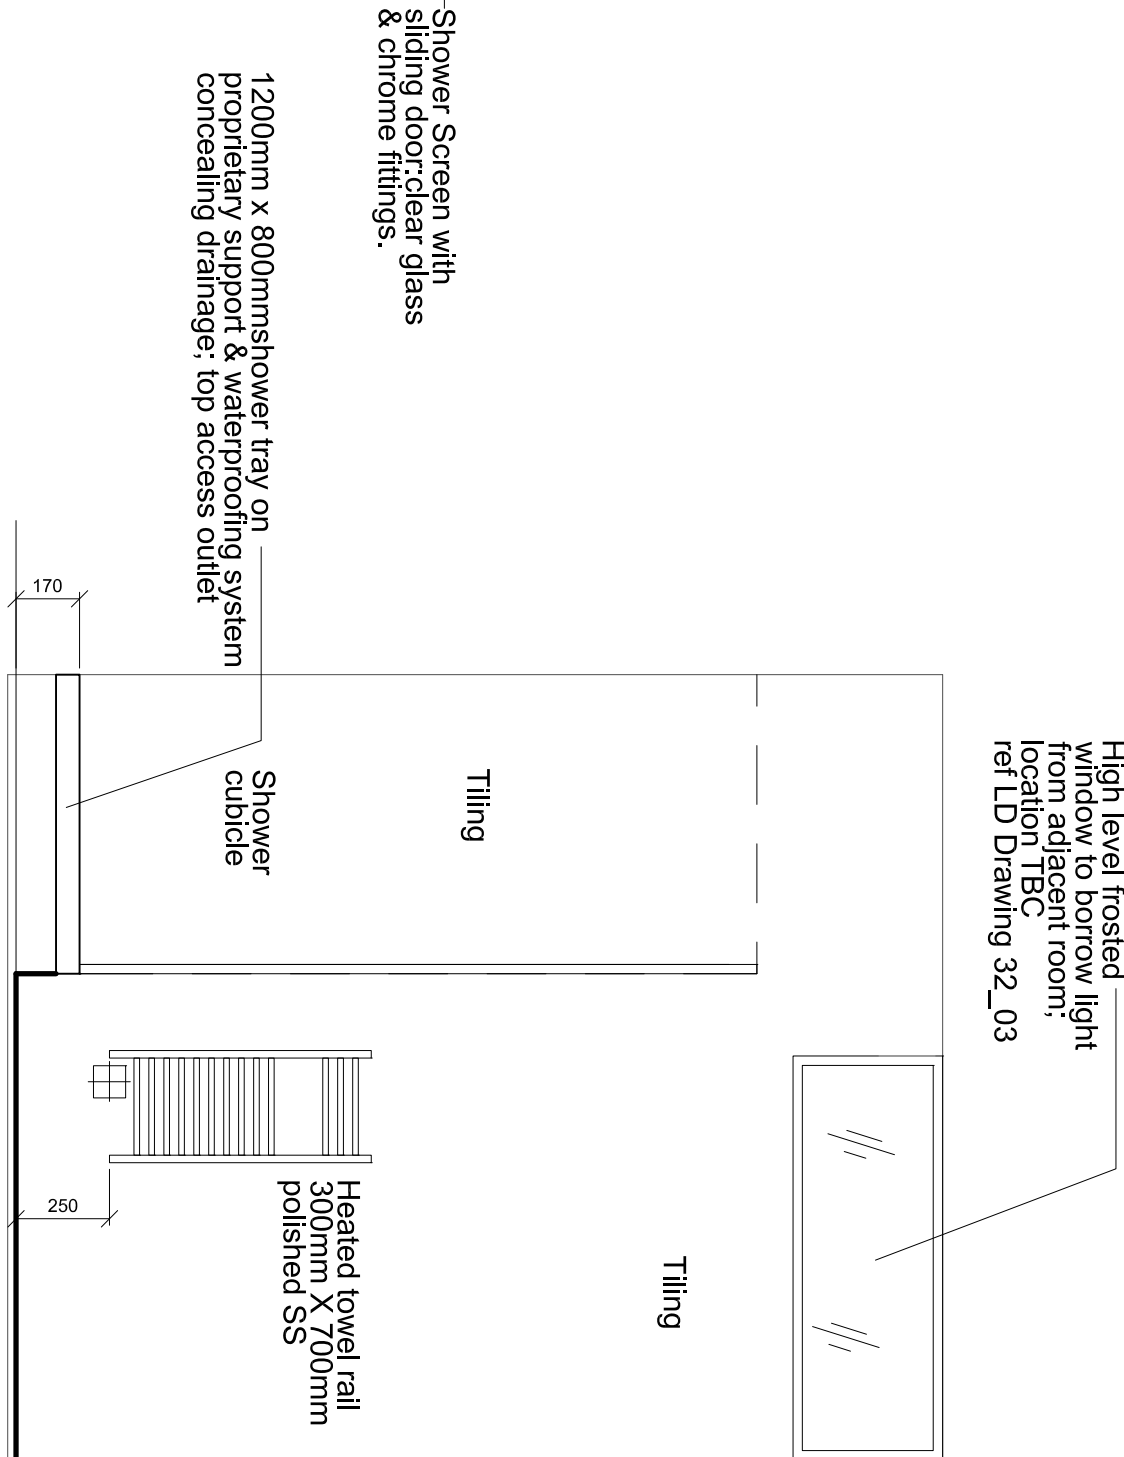

ELEVATION D

Client

UCLHC

52 Huntley Street

Project Title

Cost Consultant

Bradbrook Consulting

Services Consultant

xxxxxx

Revisions

No. Description Date By

C3 Minor amendments 26/11/13 BT

C2 Amended to new bathroom layout 05/11/13 BT

C1 Amended as noted 18/09/13 CS

P3 Amended as noted 22/07/13 CS

P2 First Issue 27/06/13 CS

Drawing Title

Bathroom details - Flat 03

Level 02

Drawing Number

LD13 010.03 52HS\_74\_05 C3

Revision

Scale @ A1

1:20

Date

18-09-2013

Architects

LLEWELYN DAVIES