


- NOTES:
1. This drawing remains the copyright of M&B Architects Ltd and shall not be copied in any form without written consent. The issue of the drawing in paper form shall be the responsibility of the client. The issue of the drawing in electronic form shall be the responsibility of the client.
 2. All dimensions to be checked on site by those undertaking the work.
 3. Where reference is given to a written specification that shall take precedence over the drawing.
 4. Where two or more drawings illustrate the same element, the larger scale drawing takes precedence.
 5. Later drawing revisions and/or issue dates always take precedence over earlier versions.
 6. Elements that are subject to detailed design by others are purely indicative and you should make reference to the relevant information provided by those designers which will at all times take precedence over this drawing.
 7. All works are to be carried out to the satisfaction of Building Control and in accordance with current British Standards.

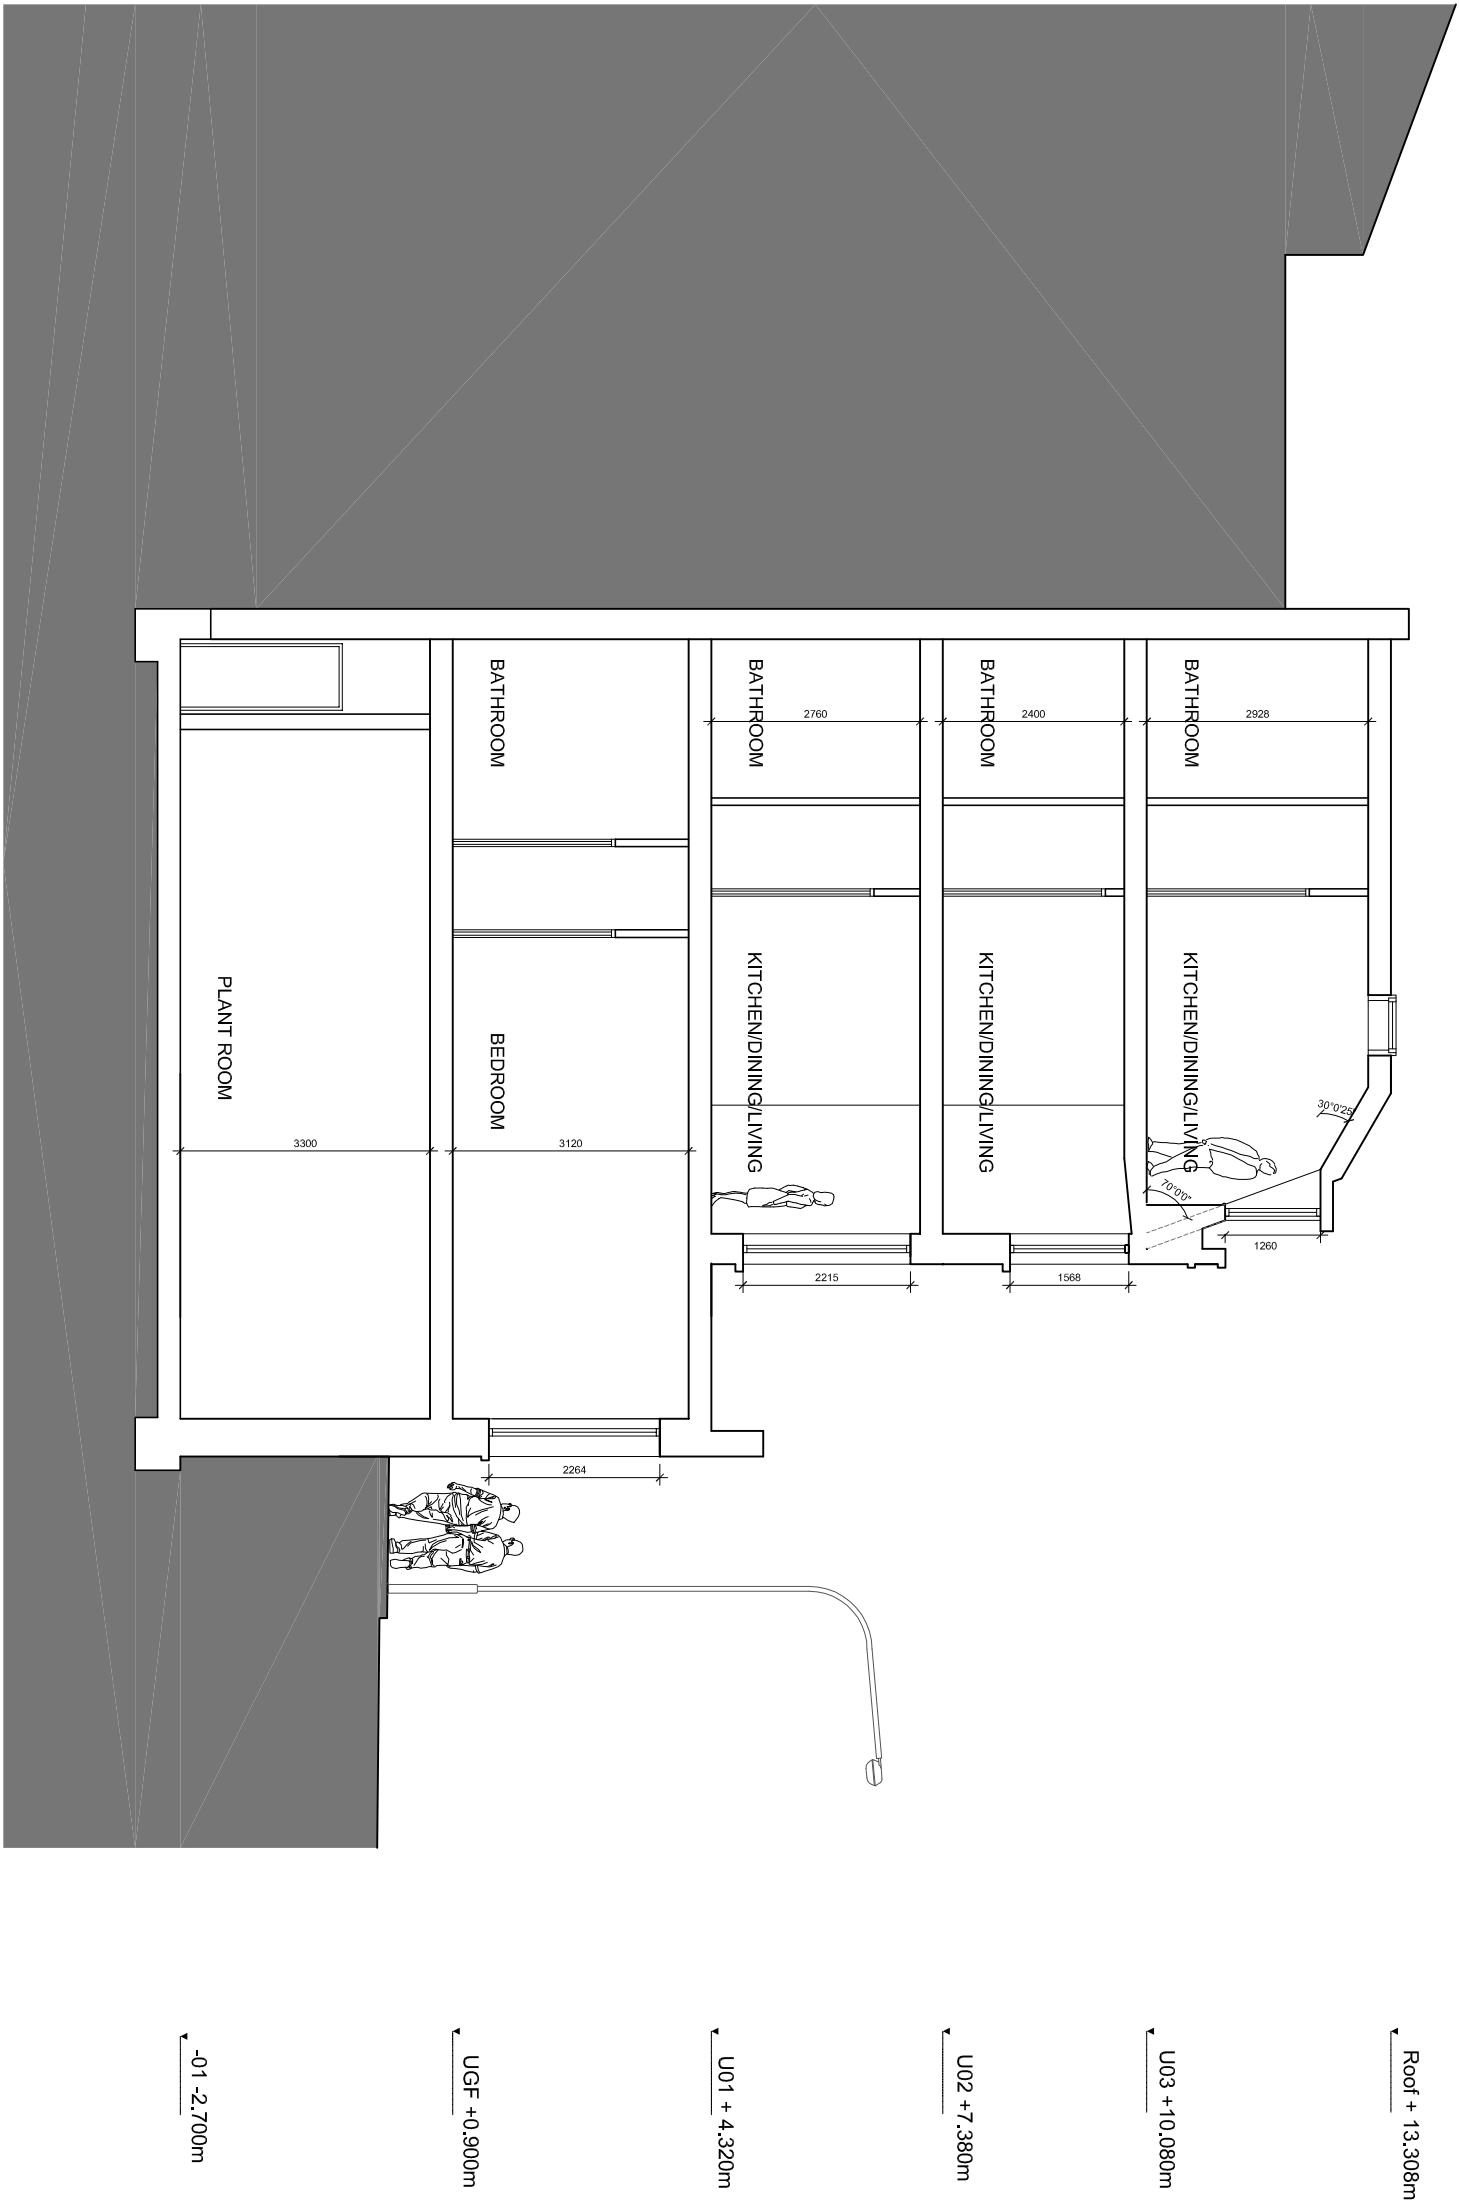

1:500	5m	10	20	30	
1:500	5m	10	20	30	

PROPOSED SECTION C-C

SCALE 1:100 @ A3

Project title				MADIGAN BROWNE			
THE HYPE AND ANCHOR, GROUNDLE ROAD, NW1 1TP				14 City Road, London, EC1Y 2AA			
drawing title				Telephone: 0207 036 6290			
PROPOSED SECTION C-C				www.madiganbrowne.com			
status				PLANNING			
date				FEBRUARY 2014			
scale				1:100@A3			
job no				1187			
drawn				NAA			
checked				AAB			
				P302			
				A			