


PLEASE NOTE:

1. ALL DIMENSIONS TO BE CHECKED ON SITE BEFORE FABRICATION.
2. CONTRACTOR TO REFER TO ENGINEER'S DRAWINGS BEFORE PROCEEDING WITH WORKS.
3. ALL DRAWINGS AND DESIGNS ARE COVERED BY DESIGN RIGHT (INTELLECTUAL PROPERTY), AND MAY NOT BE DISTRIBUTED, COPIED OR ISSUED WITHOUT WRITTEN PERMISSION OF XUL ARCHITECTURE.
4. ALL DESIGN CONCEPTS ARE THE SOLE PROPERTY OF XUL ARCHITECTURE AND NO ADAPTATIONS, REPRODUCTIONS OR COPIES MAY BE MADE WITHOUT WRITTEN PERMISSION OF XUL ARCHITECTURE.
5. THESE DRAWINGS ARE SUBJECT TO ANY VARIATION AUTHORITY OR RECOMMENDATION BY ANY STATUTORY THE WORKS, OR FOR THE BETTER CARRYING OUT OF THE WORKS.
6. SAMPLES TO BE PROVIDED BY CONTRACTOR FOR XUL ARCHITECTURE APPROVAL.
7. ALL FINISHES TO XUL ARCHITECTURE SATISFACTION.
8. ALL DRAWINGS TO BE APPROVED BY XUL ARCHITECTURE BEFORE CONSTRUCTION.

ADDITIONAL NOTES:


ALL WINDOWS TO BE CHANGED FROM SINGLE TO DOUBLE GLAZED LIKE FOR LIKE* RETAINING EXISTING APPEARANCE AND MATERIALS WITH VENTROLLA SYSTEM.

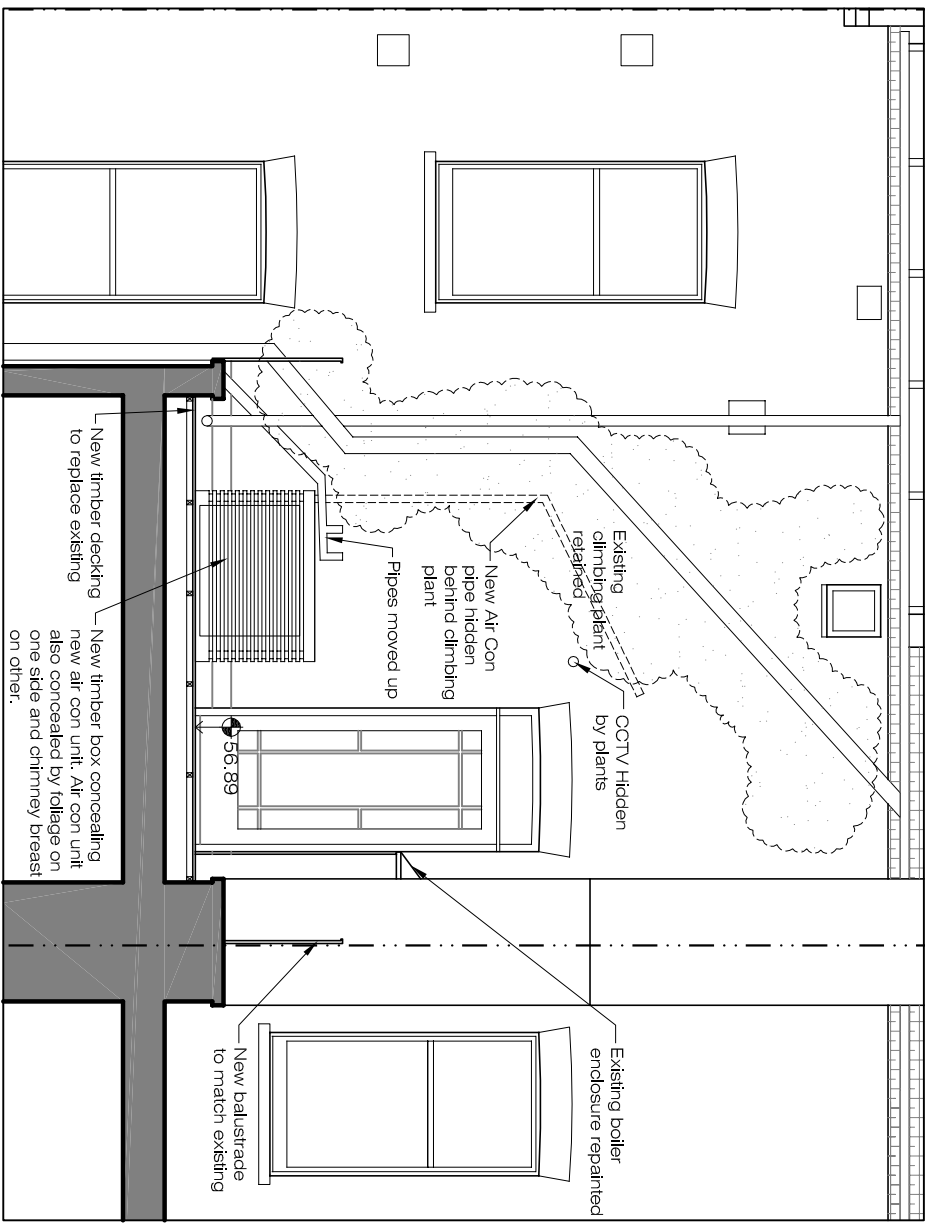

Proposed Section B

SCALE:1:50@A3


AD-01.2

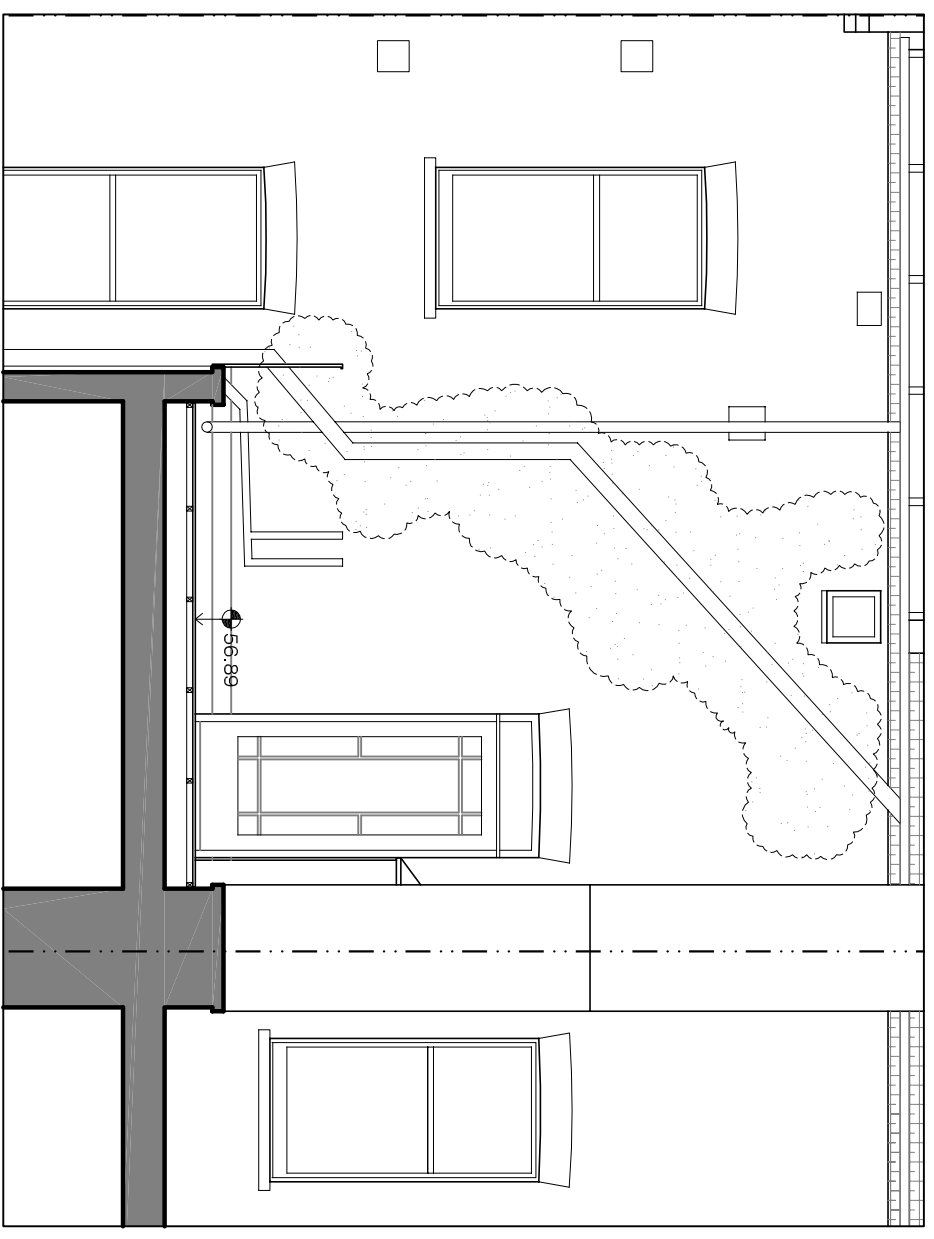

Existing Section B

SCALE:1:50@A3



AD-01.2

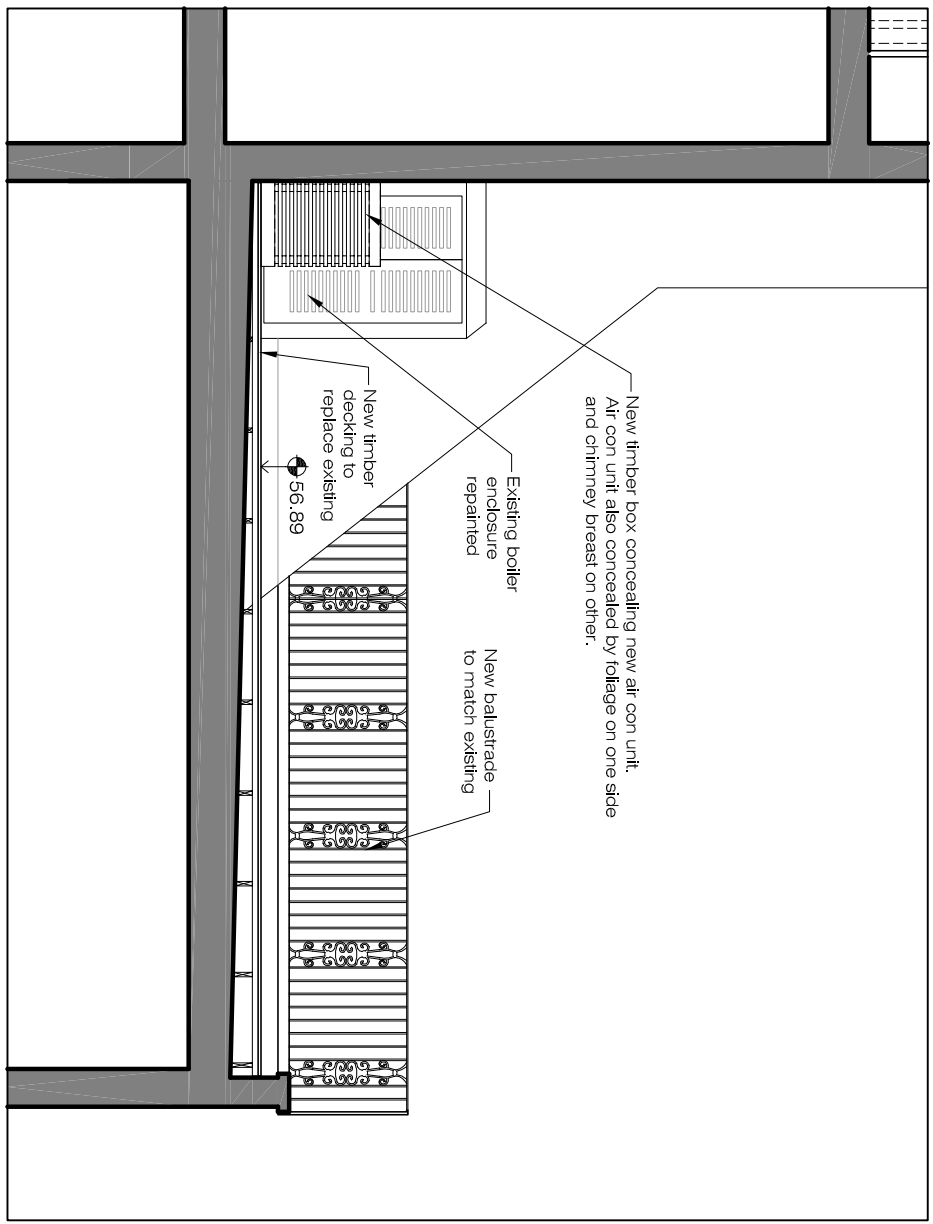

Proposed Section A

SCALE:1:50@A3

AD-01.2

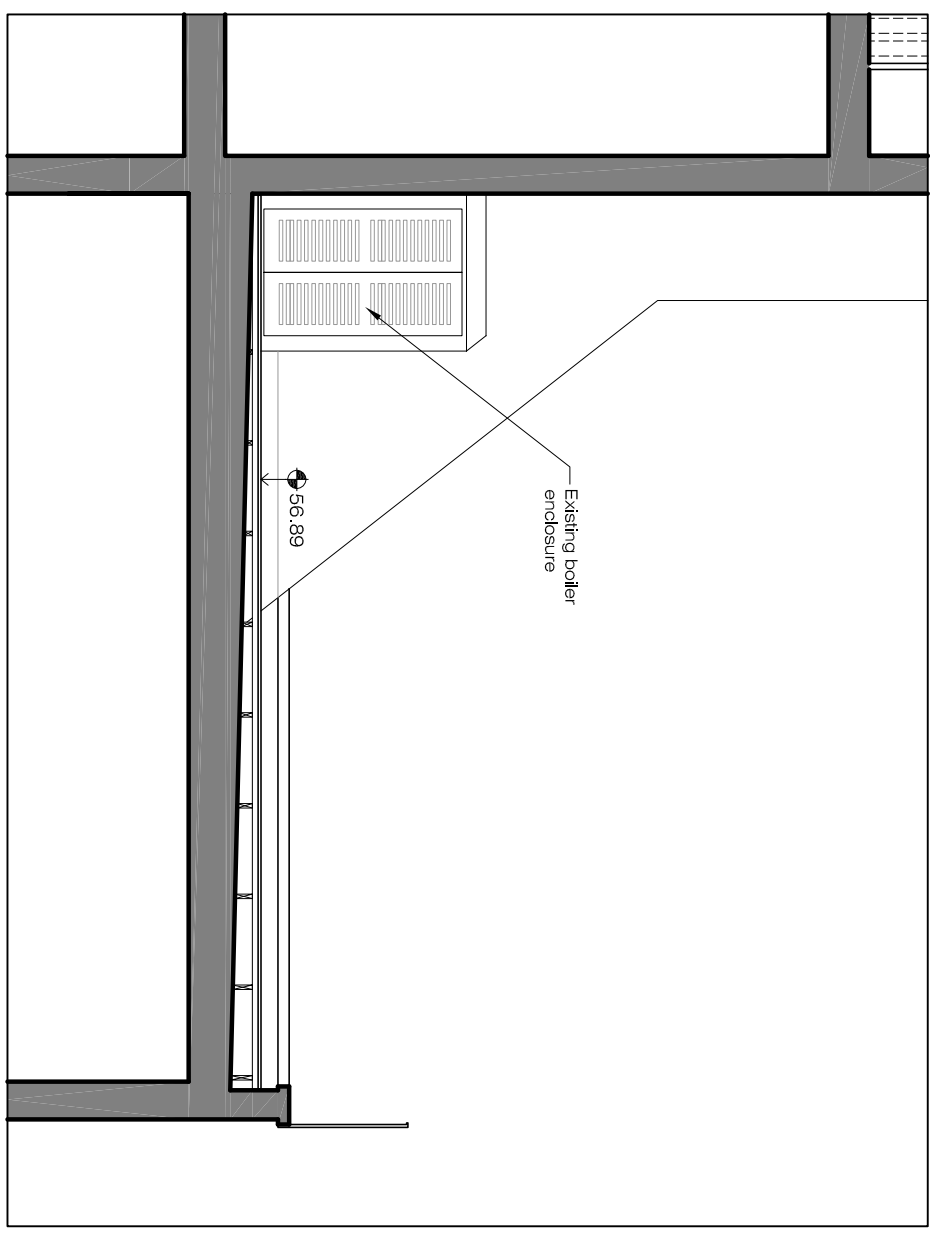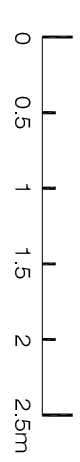

Existing Section A

SCALE:1:50@A3

AD-01.2

REVISIONS		
No	Date	Description
00	18.04.2014	FOR INFORMATION
01	23.04.2014	FOR PLANNING

No	Date	Issue By
00	18.04.2014	LP
01	23.04.2014	LP

Client
PRIVATE CLIENT

Project
 11 Willoughby Road
 London NW3 3RT

Title
 EXISTING AND PROPOSED
 TERRACE SECTIONS

Scale	Dwg. No.	Rev.
1:50@A3	AD-01.2	01

Date	Project Number
10/04/14	1364

Drawn
 LP

Checked
 SS